
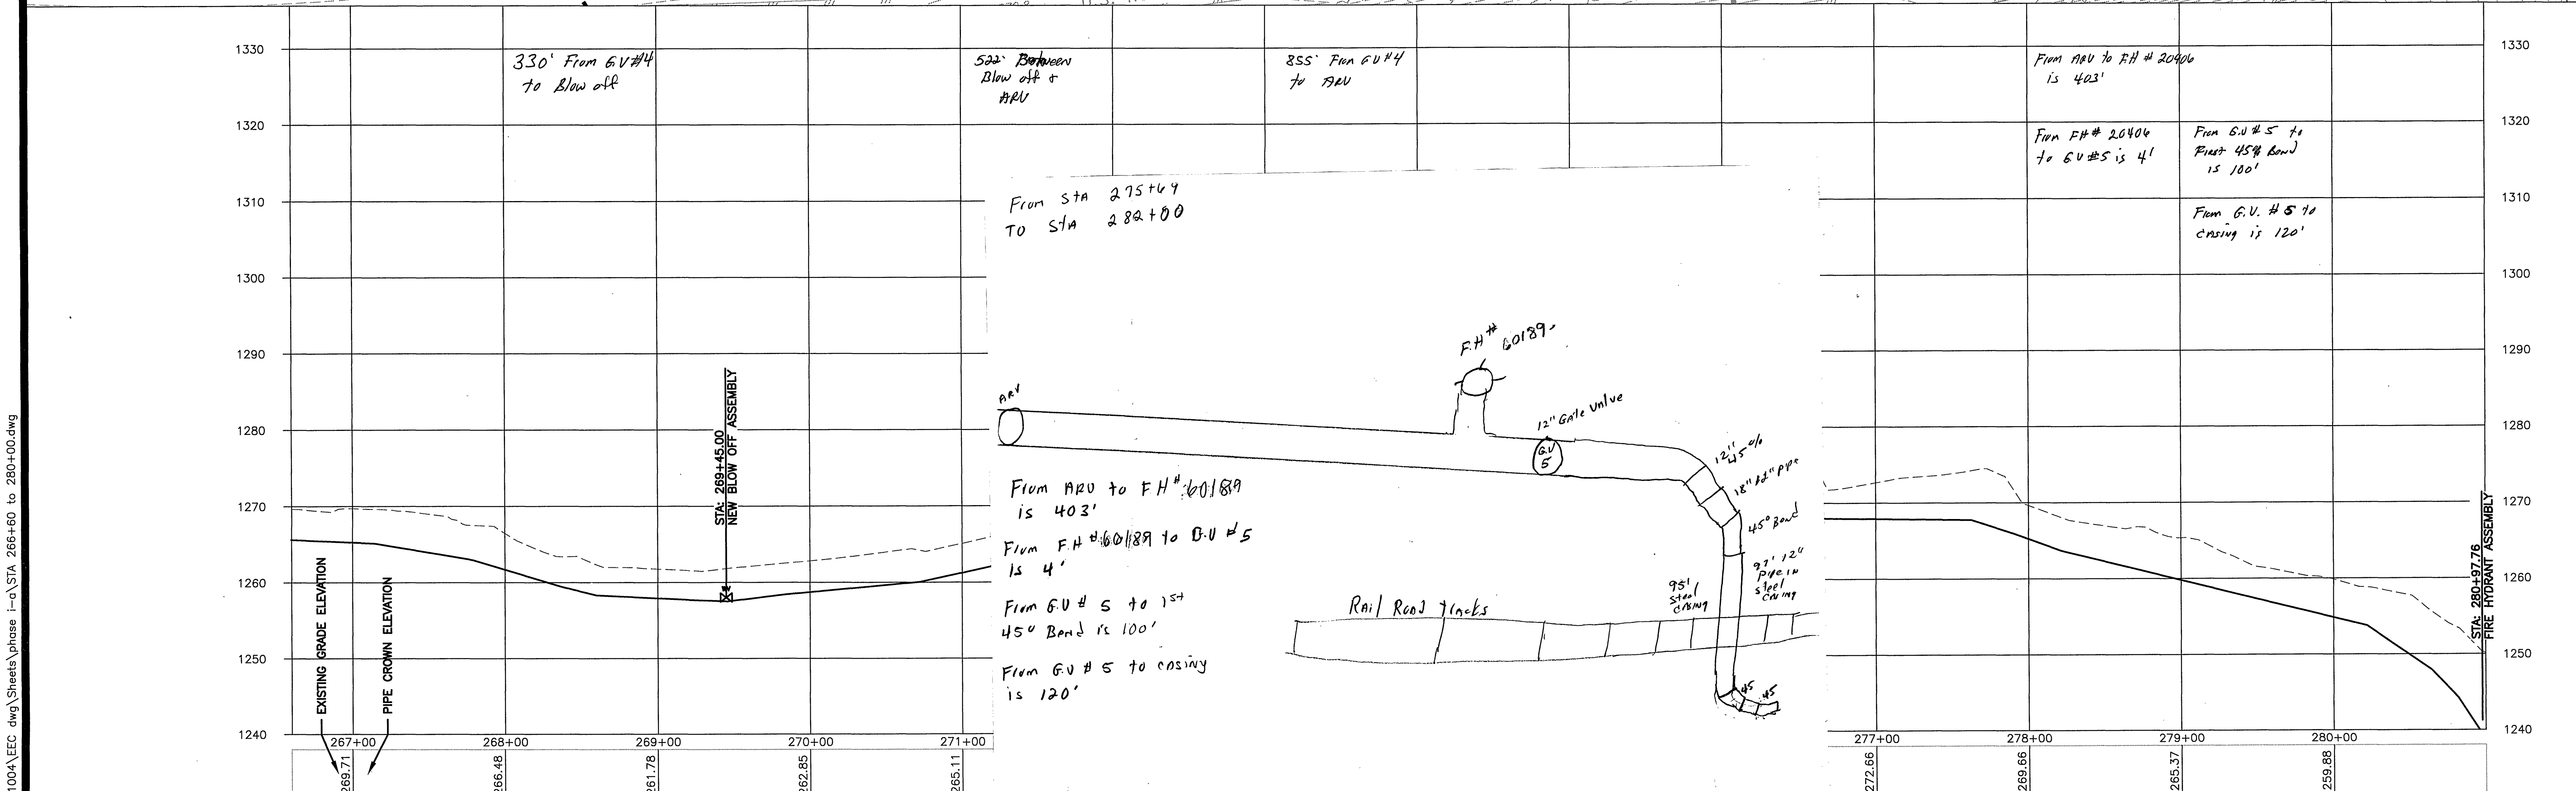


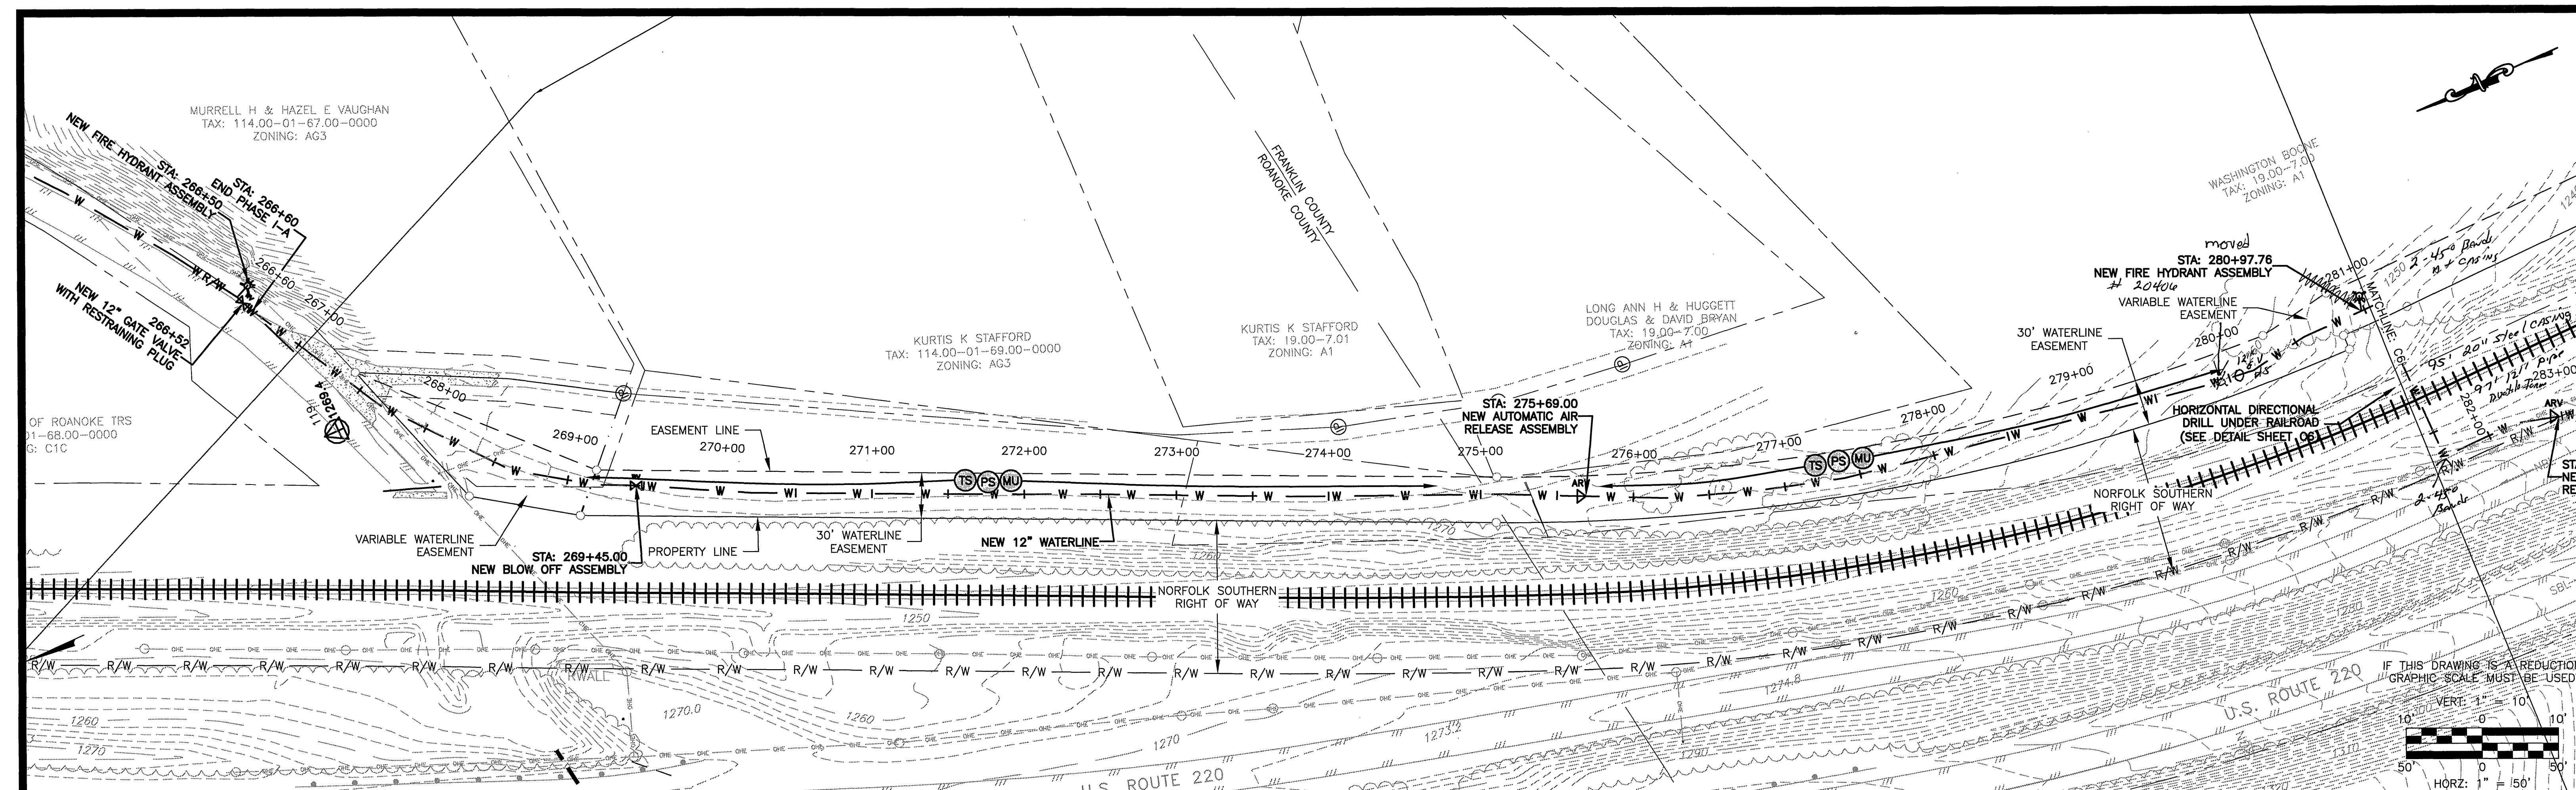

|     |            |       |
|-----|------------|-------|
| No: | Revisions: | Date: |
| 1   |            |       |
| 2   |            |       |
| 3   |            |       |
| 4   |            |       |
| 5   |            |       |
| 6   |            |       |

**EARTH ENVIRONMENTAL CONSULTANTS, INC.**  
235 Claiborne Avenue  
Rocky Mount, VA 24151  
www.earthenv.com  
Phone: (540) 483-5975  
Fax: (540) 483-2221

**MARTY EUGENE PRILLAMAN**  
Lic. No. 043205  
PROFESSIONAL ENGINEER

**Franklin County**  
A Natural Beauty for Opportunity

**WESTERN VIRGINIA WATER AUTHORITY**

|                             |   |                         |
|-----------------------------|---|-------------------------|
| DESIGN BY:<br>BKS/MEP       | PROJECT:<br>ROANOKE/FRANKLIN COUNTY WATERLINE EXTENSION PHASE I-A<br>U.S. ROUTE 220<br>ROANOKE COUNTY, VA | DATE:<br>2/20/09        |
| DRAWN BY:<br>BKS            | TITLE:<br>PLAN & PROFILE<br>STA 266+60 to 281+00                                                          | DRAWING NUMBER:<br>C5   |
| REVIEWED BY:<br>MEP         | DRAWING NAME:<br>STA 266+60 to 280+00.dwg                                                                 | SHEET NUMBER:<br>1 of 2 |
| PROJECT NUMBER:<br>FCPP1004 | SCALE:<br>H: 1" = 50'                                                                                     |                         |

P:\c - plateau plaza\FCPP1004\EEC.dwg Sheets\phase I-a\STA 266+60 to 280+00.dwg