



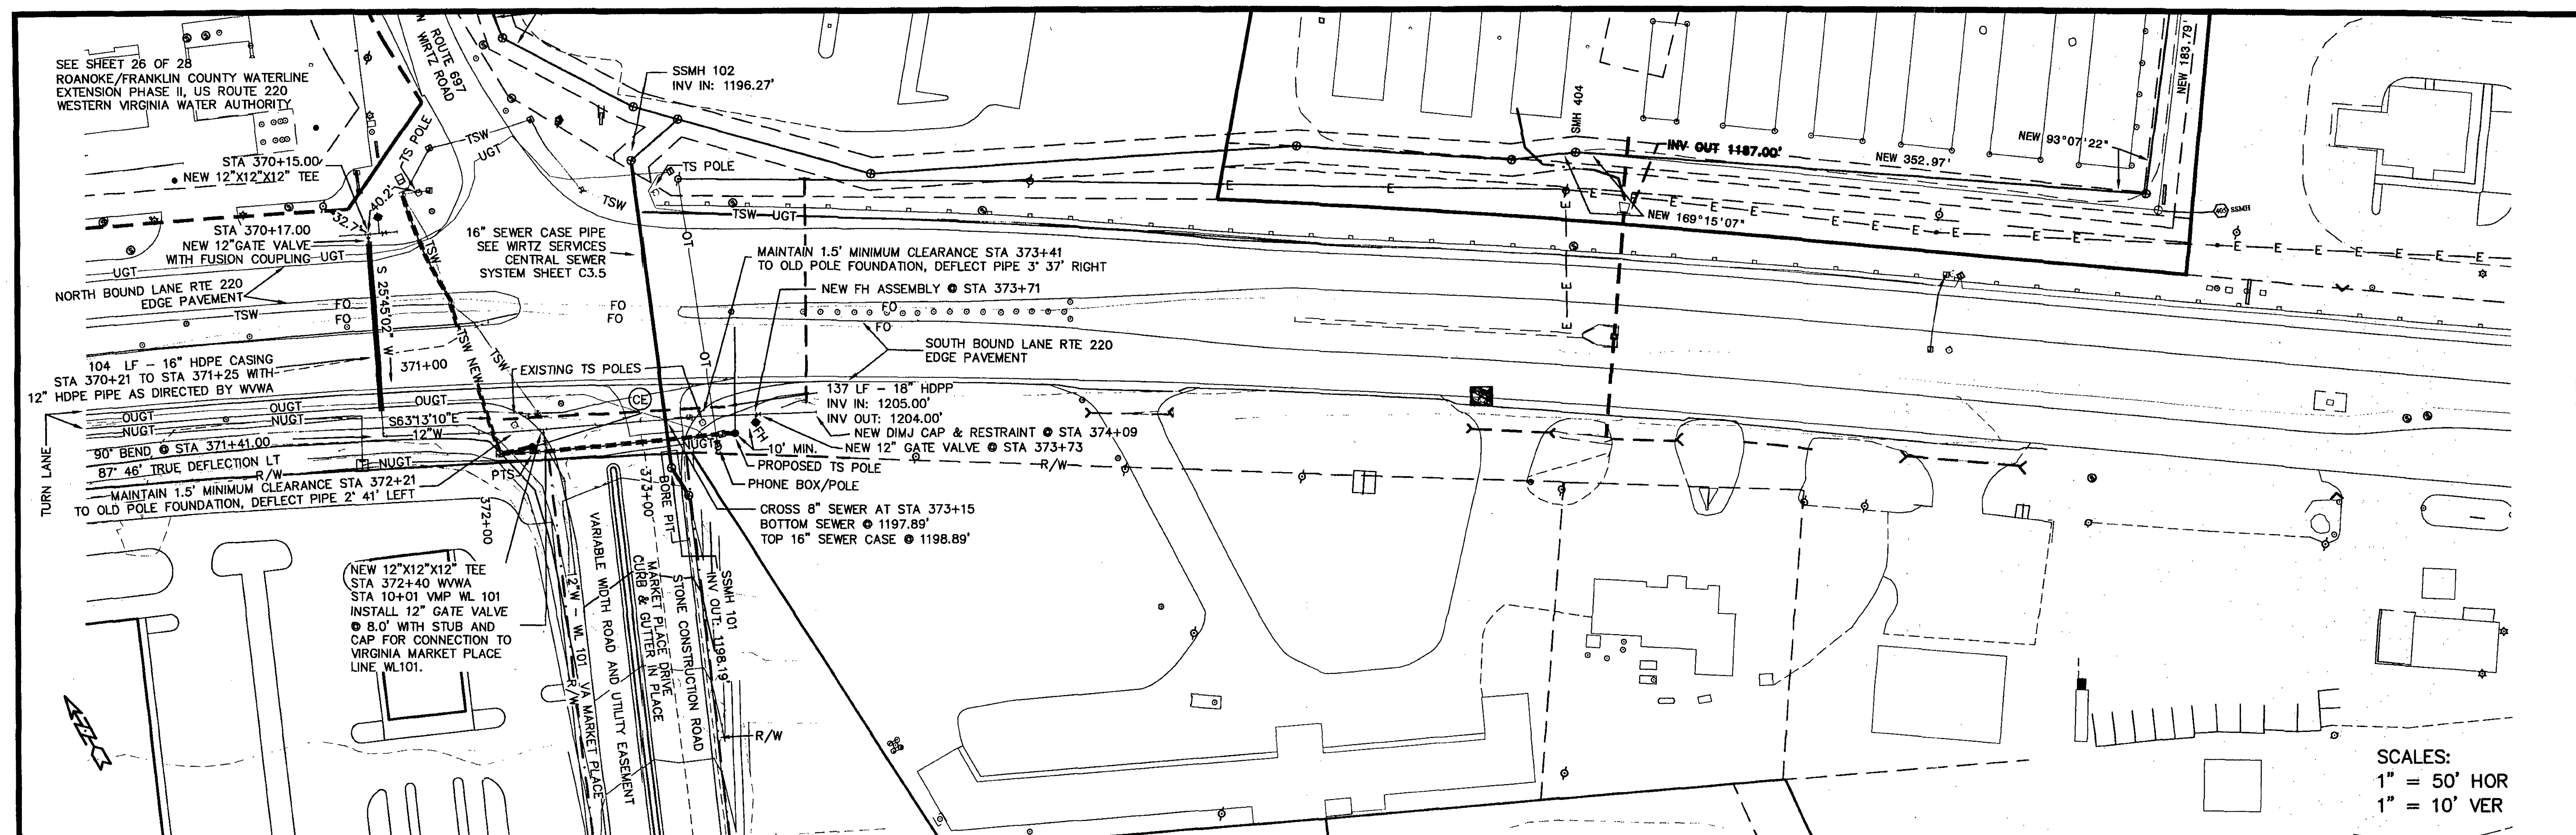

SCALES:
1" = 50' HOR
1" = 10' VER

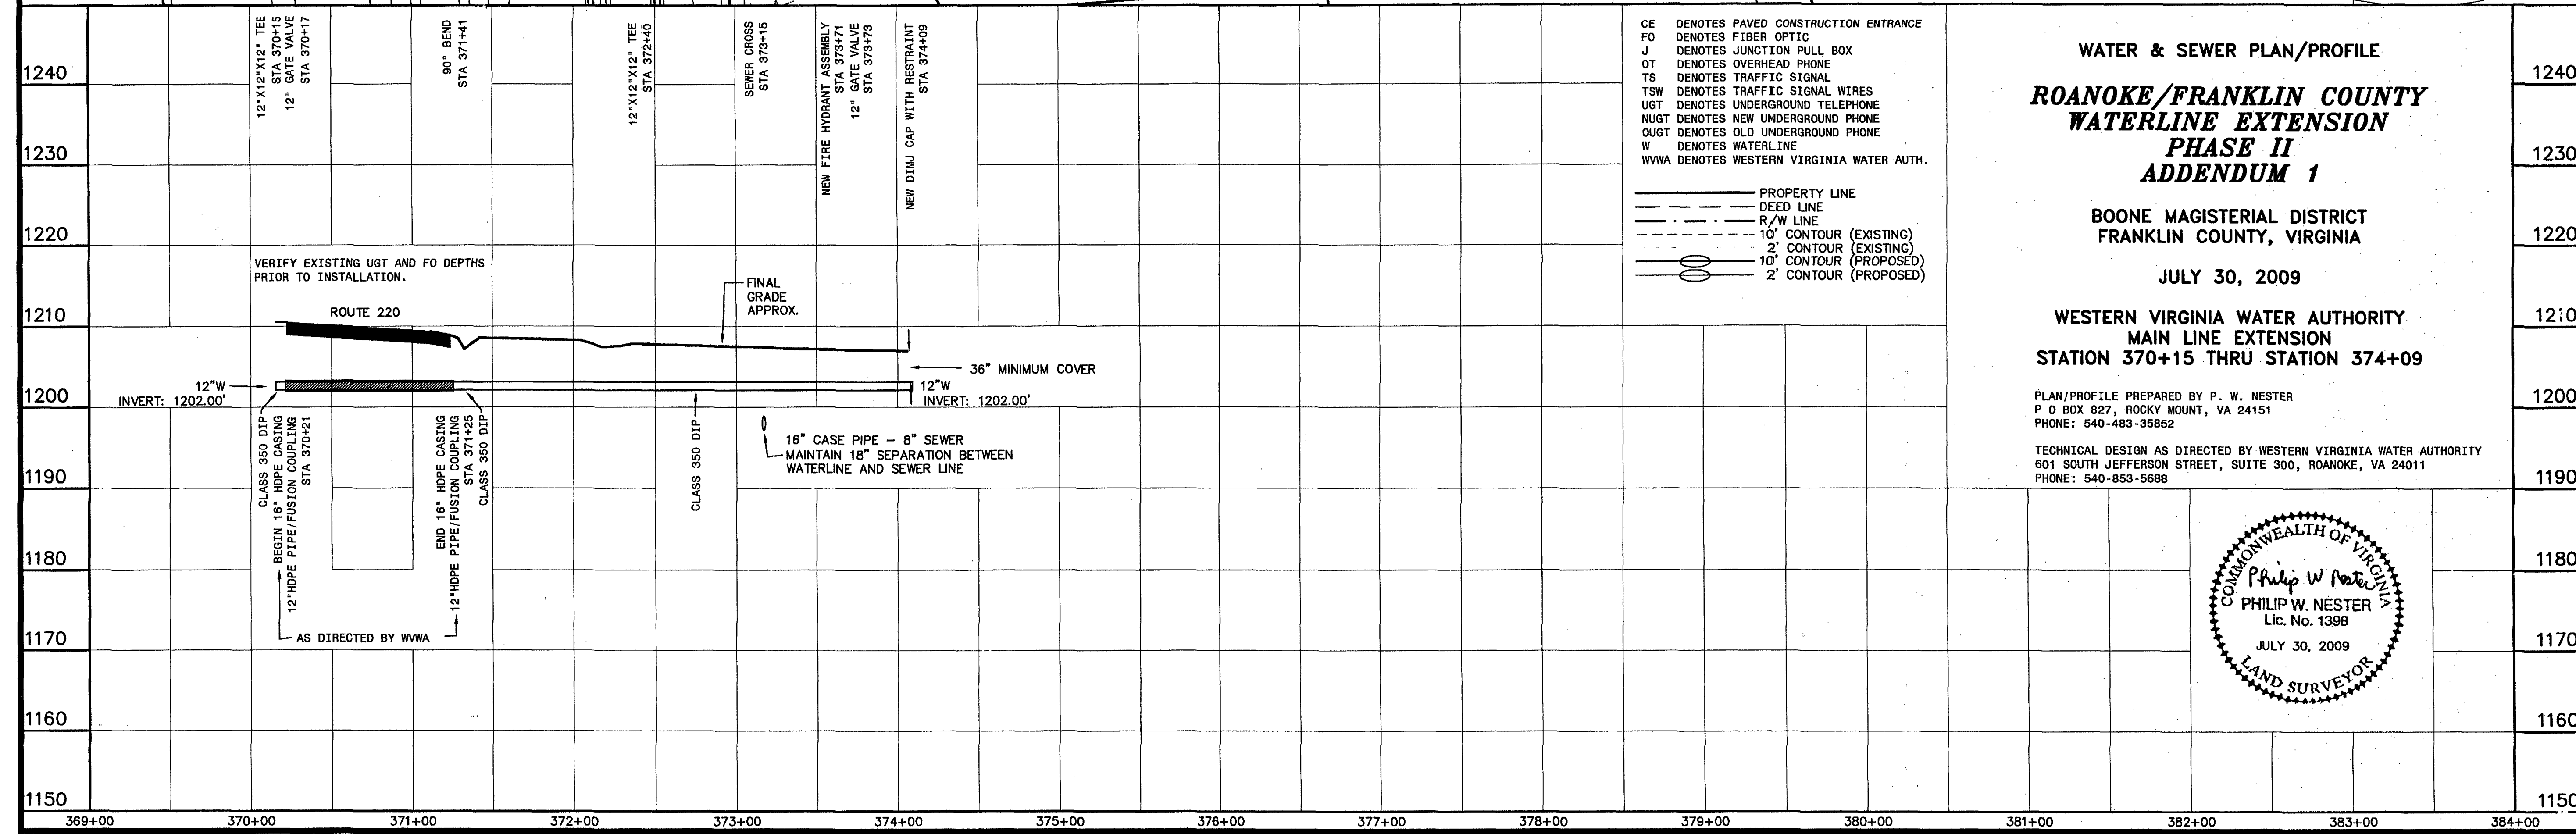

WATER & SEWER PLAN/PROFILE
**ROANOKE/FRANKLIN COUNTY
WATERLINE EXTENSION
PHASE II
ADDENDUM 1**

BOONE MAGISTERIAL DISTRICT
FRANKLIN COUNTY, VIRGINIA

JULY 30, 2009

WESTERN VIRGINIA WATER AUTHORITY
MAIN LINE EXTENSION
STATION 370+15 THRU STATION 374+09

PLAN/PROFILE PREPARED BY P. W. NESTER
P O BOX 827, ROCKY MOUNT, VA 24151
PHONE: 540-483-35852

TECHNICAL DESIGN AS DIRECTED BY WESTERN VIRGINIA WATER AUTHORITY
601 SOUTH JEFFERSON STREET, SUITE 300, ROANOKE, VA 24011
PHONE: 540-853-5688

