

RIGHT OF WAY REVISED 11-21-45	RIGHT OF WAY REVISED 7-16-42 5-10-43	RIGHT OF WAY REVISED 4-9-42	RIGHT OF WAY REVISED 1-27-43
----------------------------------	--	--------------------------------	---------------------------------

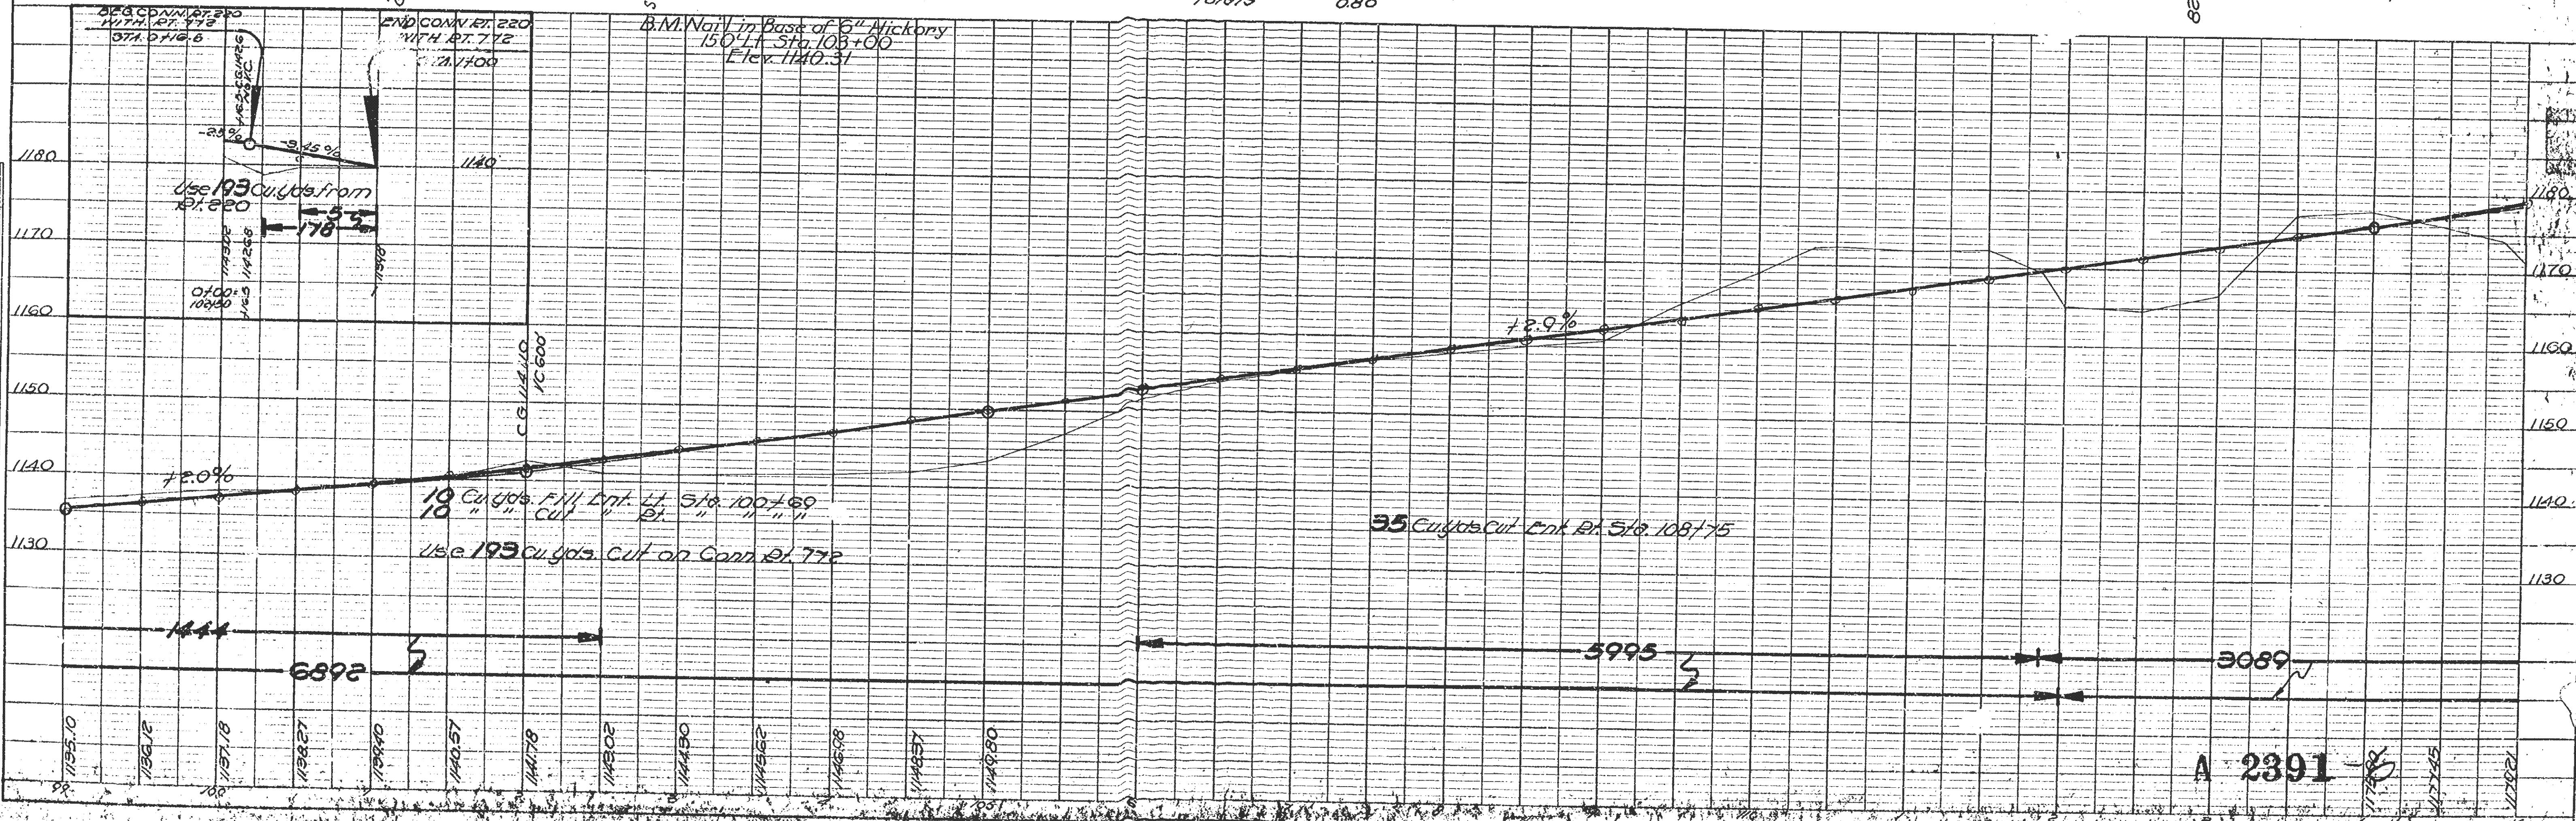
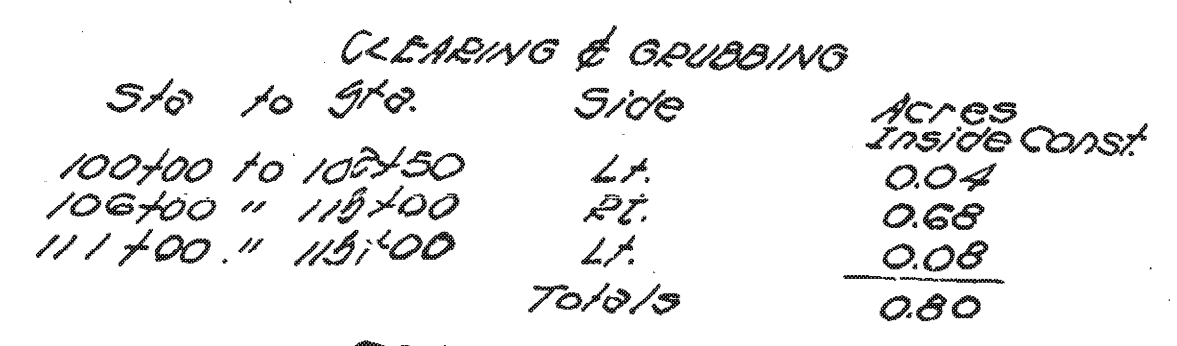


PLATE 1: PLAN, PROFILE OF R. M. C. STANDARD
HUFFEL & ESSER CO. NEW YORK

A 2391

7508