



LYDIA M. PERDUE (Formerly owned by Va. Iron Coal and Coke Co.)

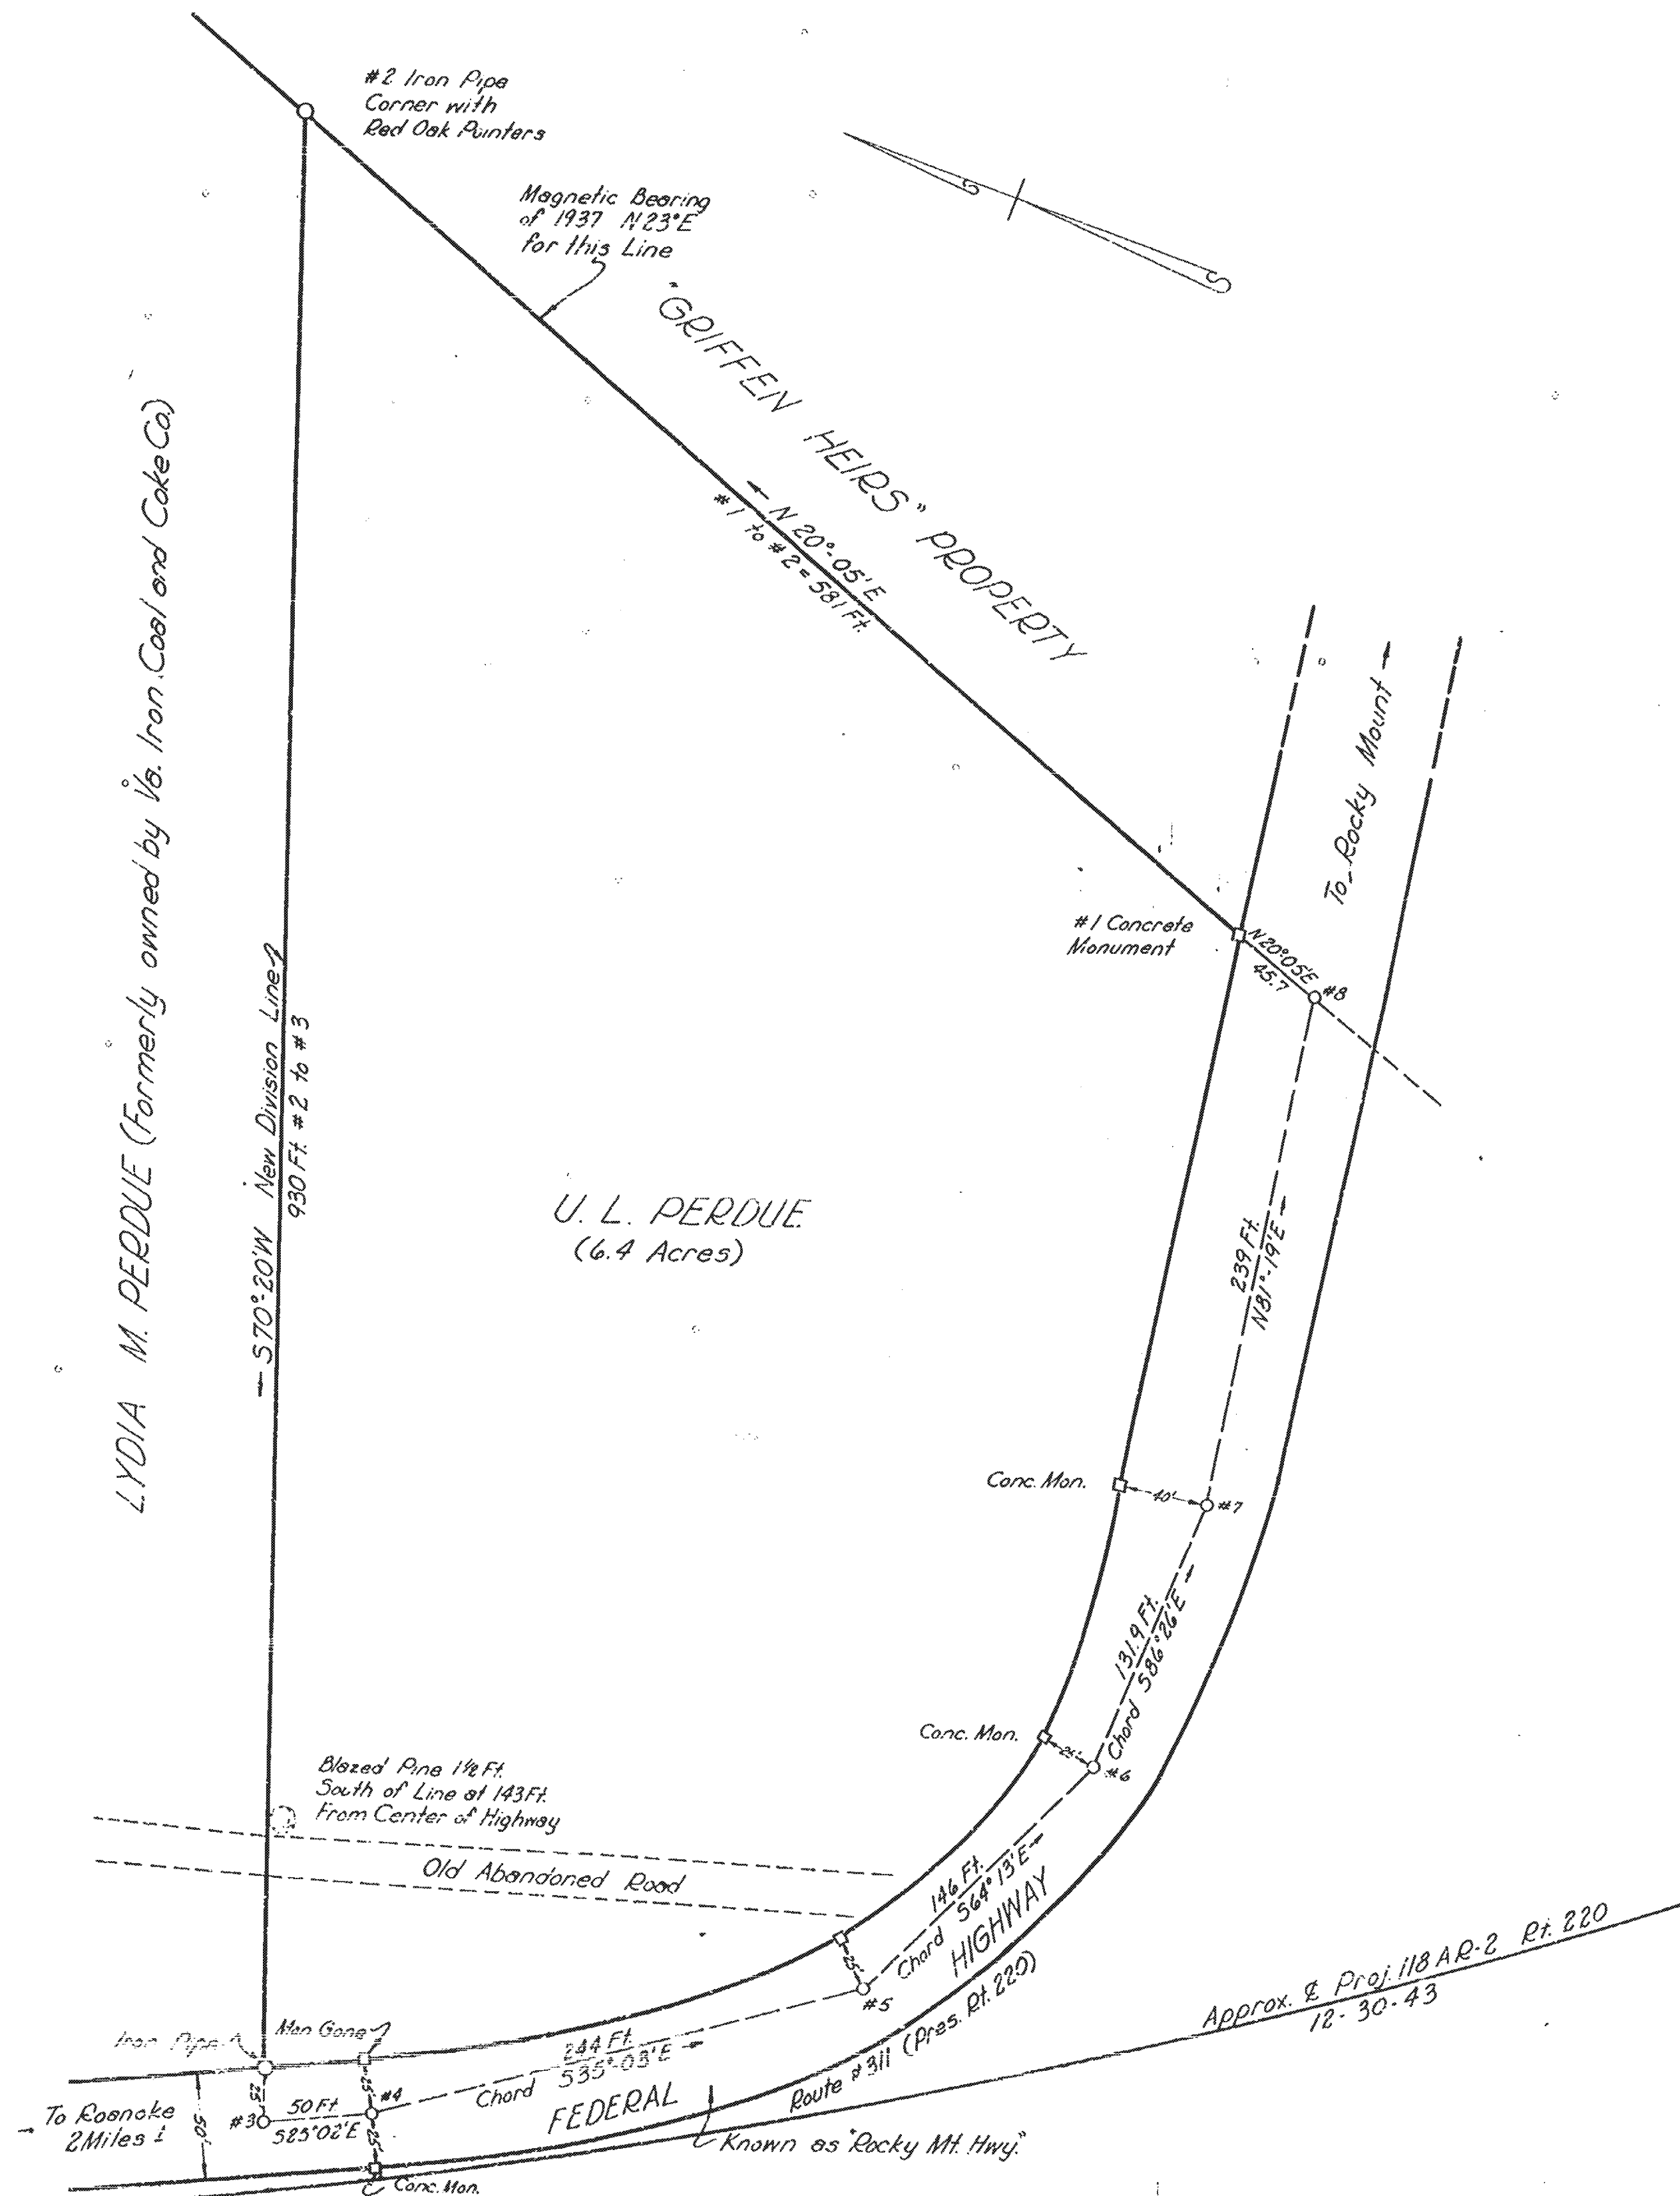


Traced by the Virginia Department of Highways Dec. 30, 1943
From Map Showing Survey of 6.4 Acres of Land Conveyed by
Virginia Iron Coal and Coke Co. to U.L. Perdue Roanoke Co. Va.
By C.B. Malcolm State Cert. Engr.
Date: Feb. 12, 1937 Scale 1" = 60'

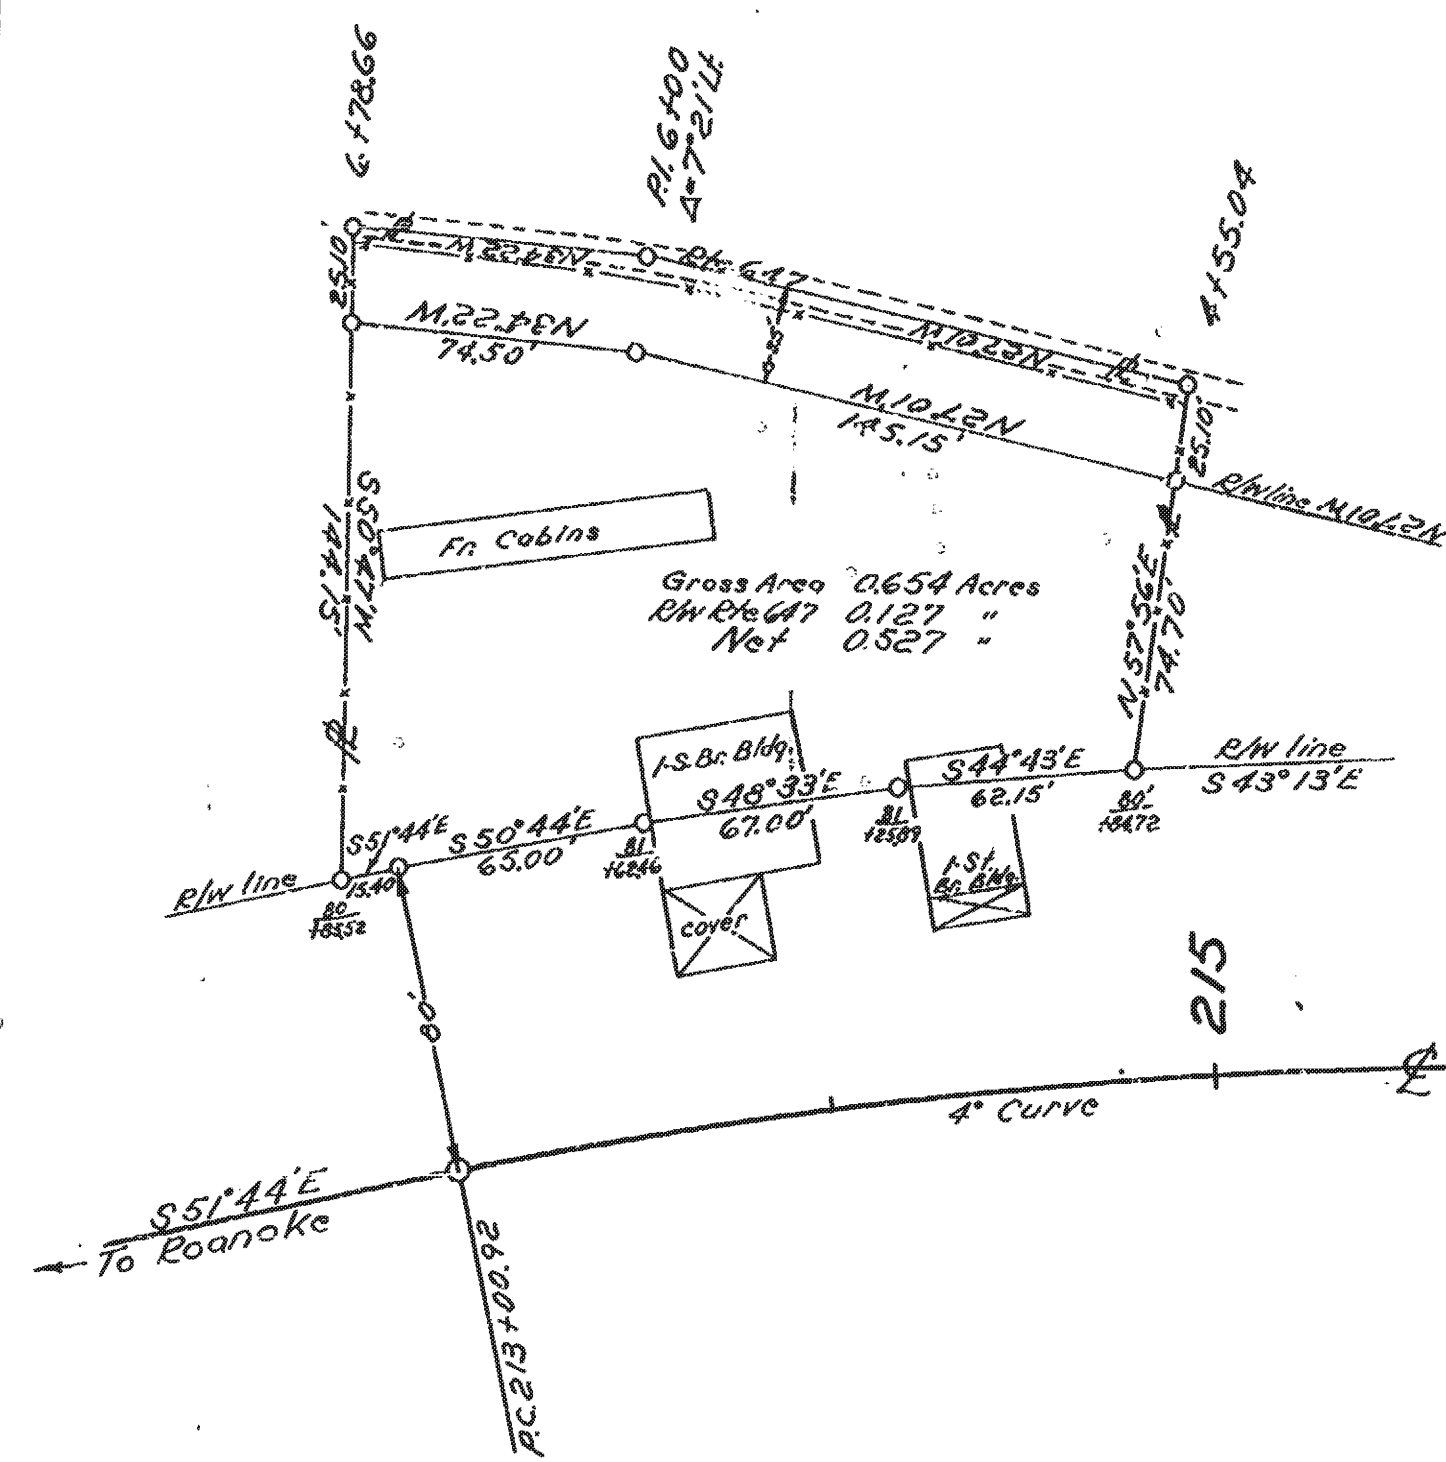

Map showing proposed new location E,
RW lines, plot of land and buildings
to be purchased by the Commonwealth
from Mrs. Naomi V. Grissom.

October 23, 1944 Scale 1" = 50' T.C. Melton

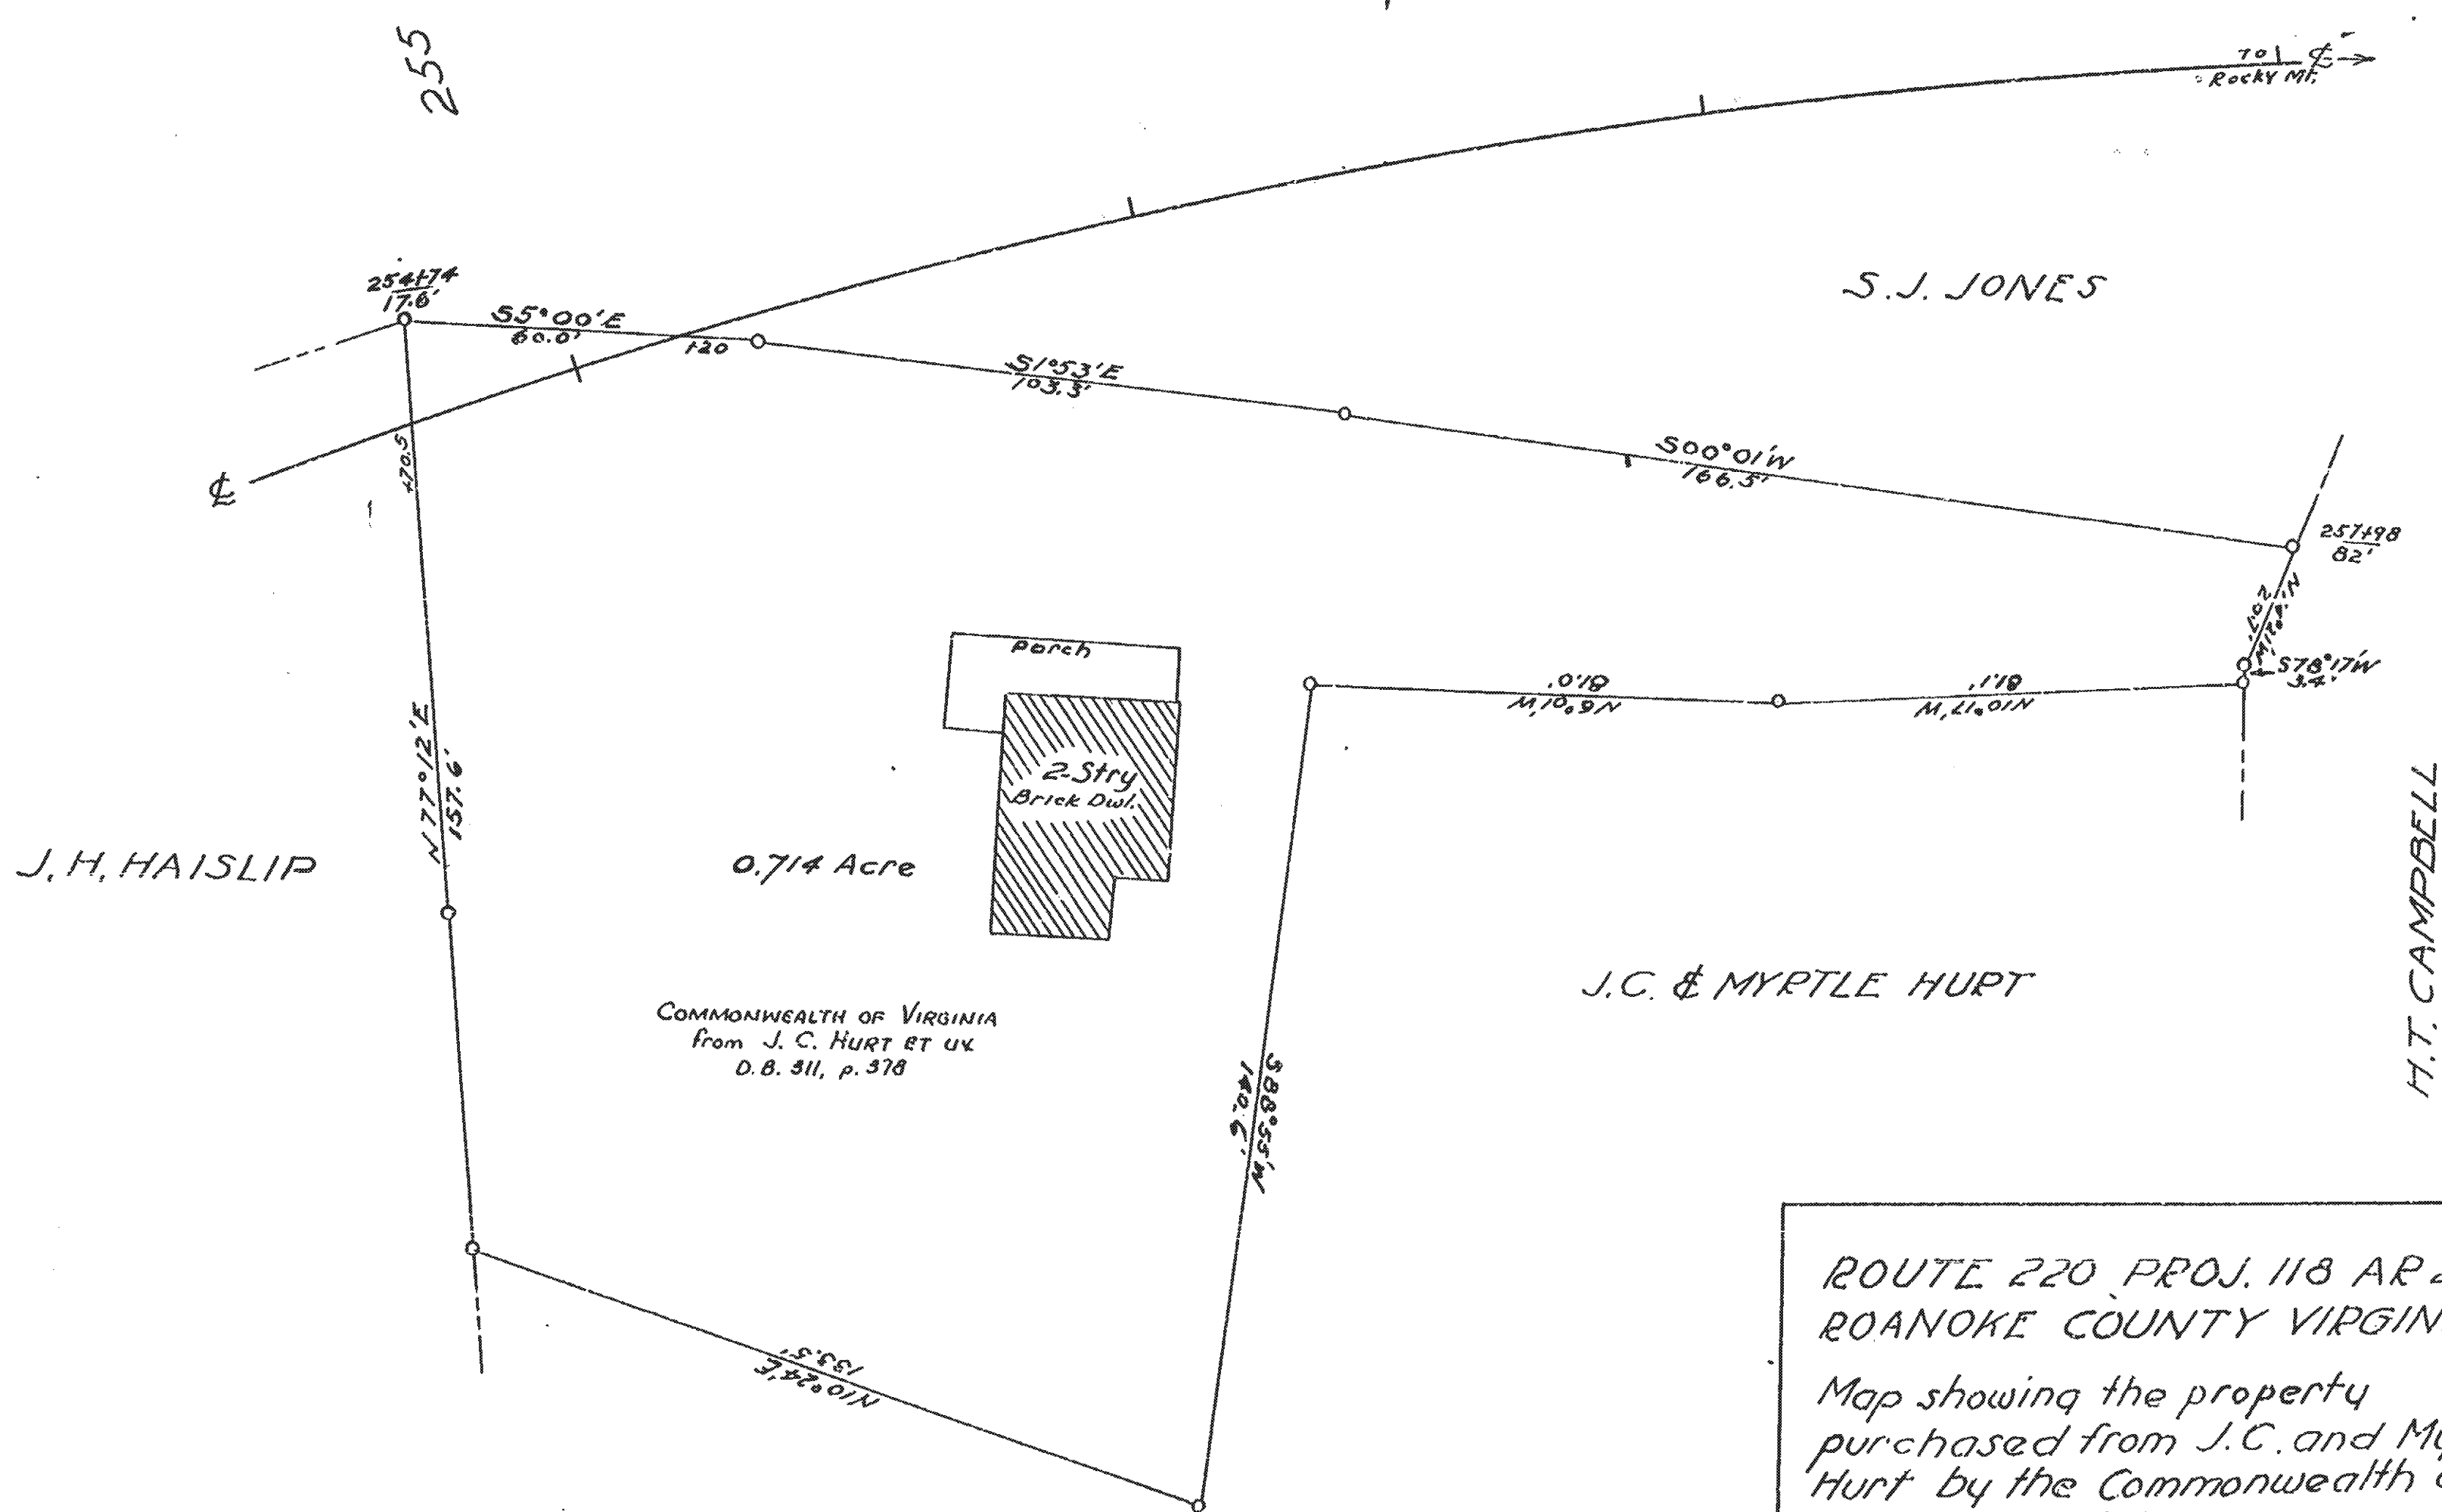

Note:
This Tract is part of Lot #2 & part of Tract #1, as described in the deeds of J.C. Hurt.

A 2391-8

ROUTE 220, PROJ. 118 AR 2
ROANOKE COUNTY VIRGINIA
Map showing the property
purchased from J.C. and Myrtle
Hurt by the Commonwealth of
Virginia.
Surveyed by Department of Highways
Scale 1" = 25'
January 7, 1944 T.C. Melton
d.p.e.

7730-8
154-6