



PLAN	DATE	
	BY	
	CHECKED	
	NOTED	

PROFILE	DATE	
	BY	
	CHECKED	
	NOTED	

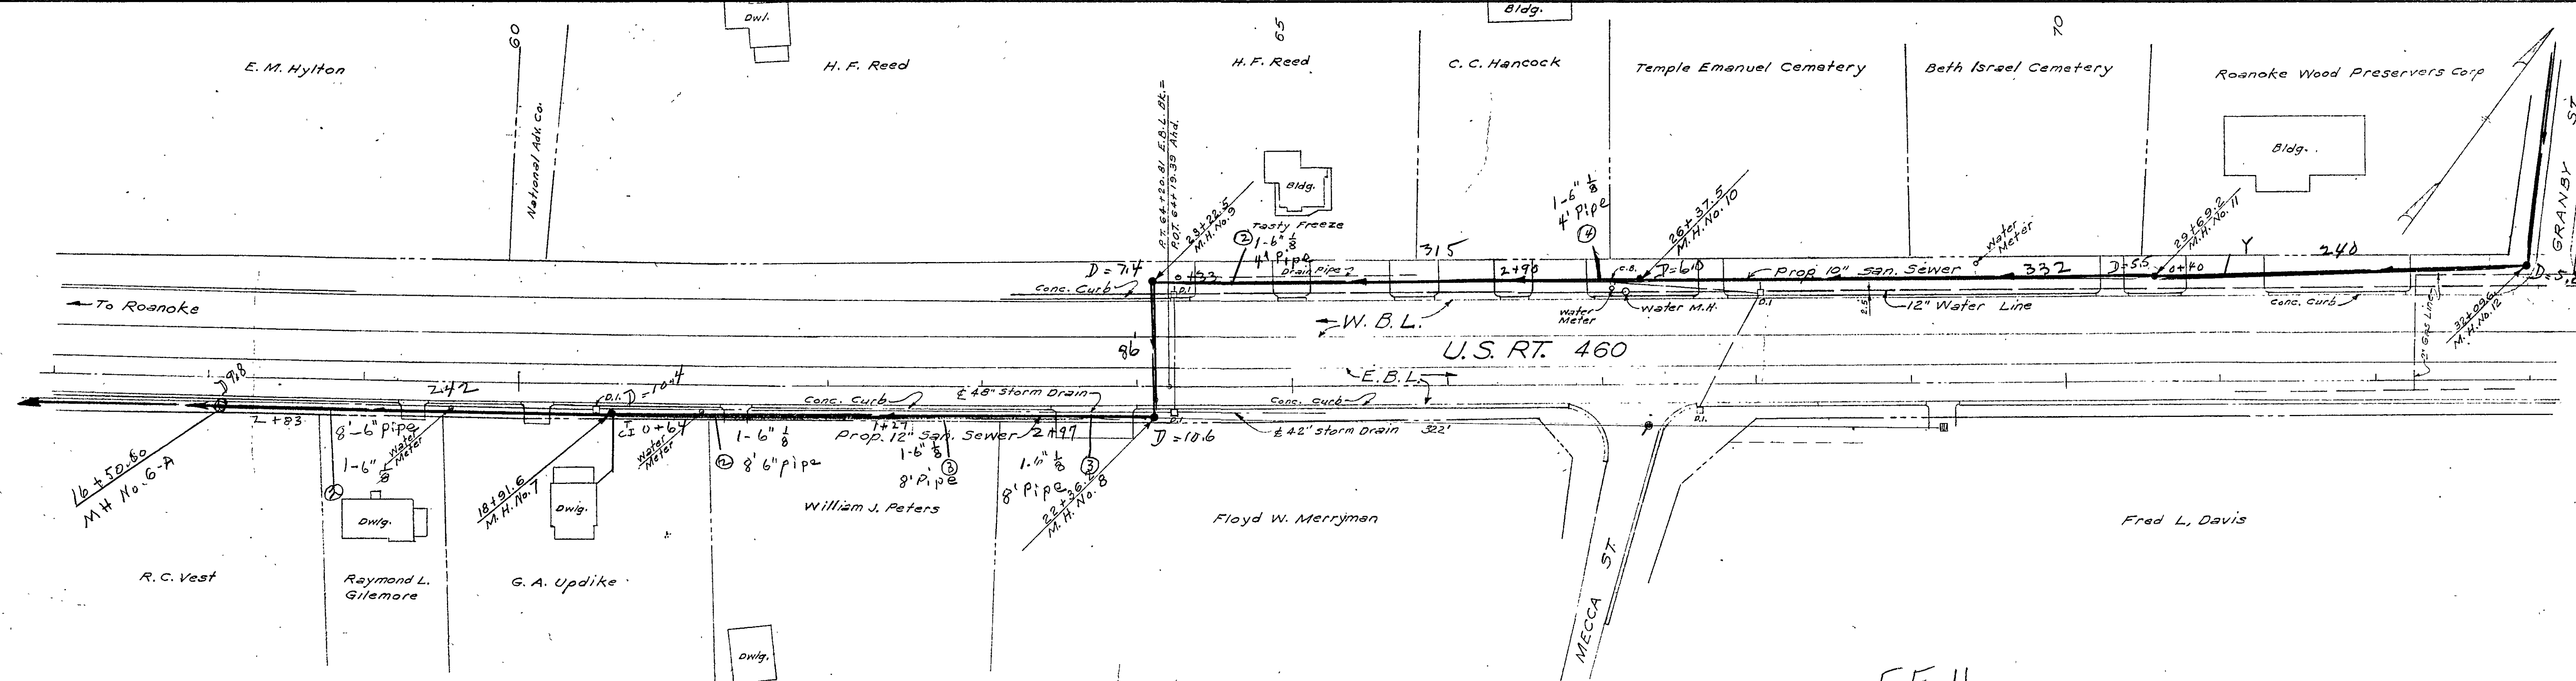


PLAN
Scale: 1" = 50'

FF 11

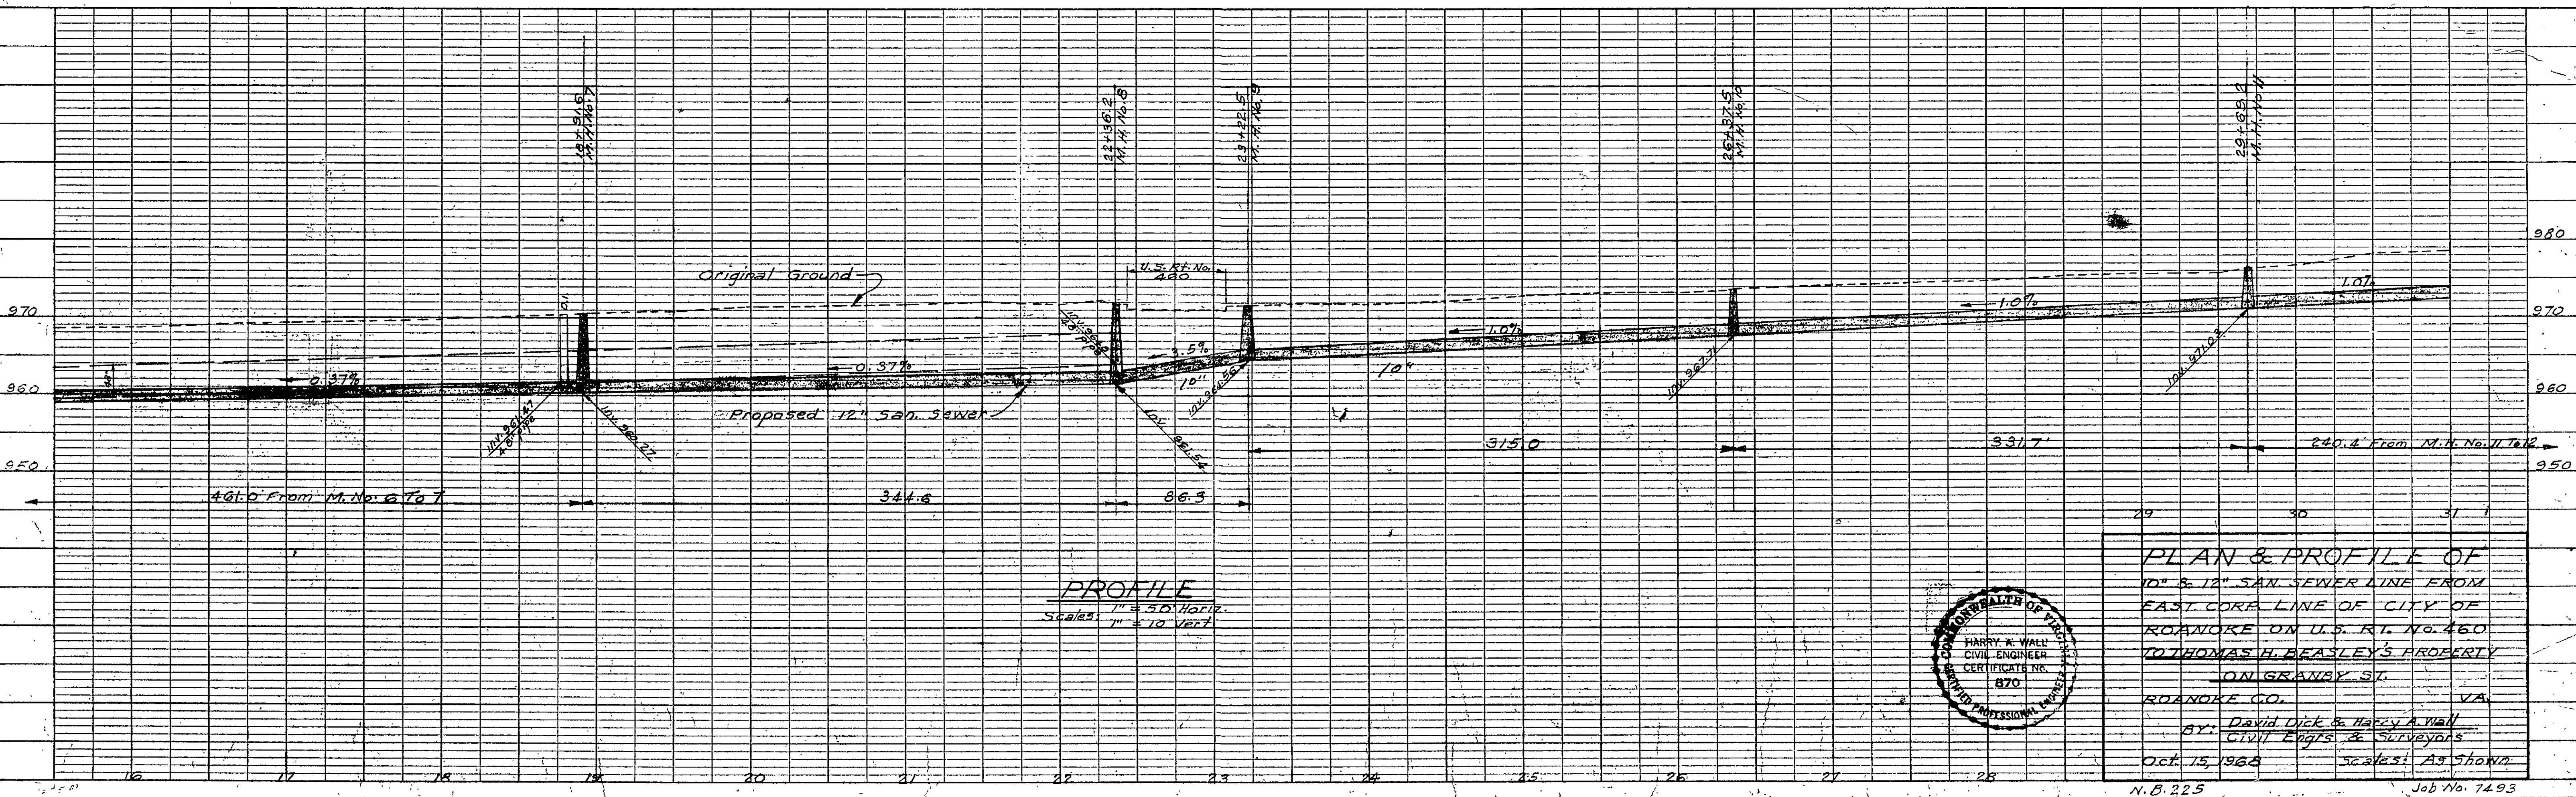

PROFILE
Scale: 1" = 10' Vert

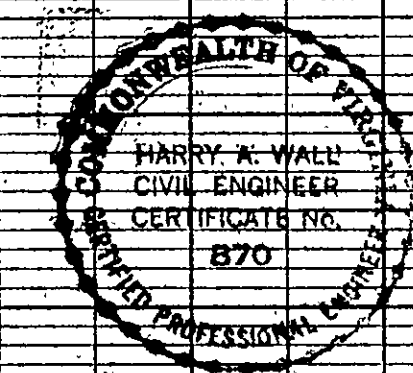

PLAN & PROFILE OF
10" & 12" SAN. SEWER LINE FROM
EAST CORN. LINE OF CITY OF
ROANOKE ON U.S. RT. No. 460
TO THOMAS H. BEASLEY'S PROPERTY
ON GRANBY ST.
ROANOKE CO., VA.
BY: David Dick & Harry A. Wall
CIVIL ENGINEERS & SURVEYORS
Oct. 15, 1964
Scale: As Shown
Job No. 7493