
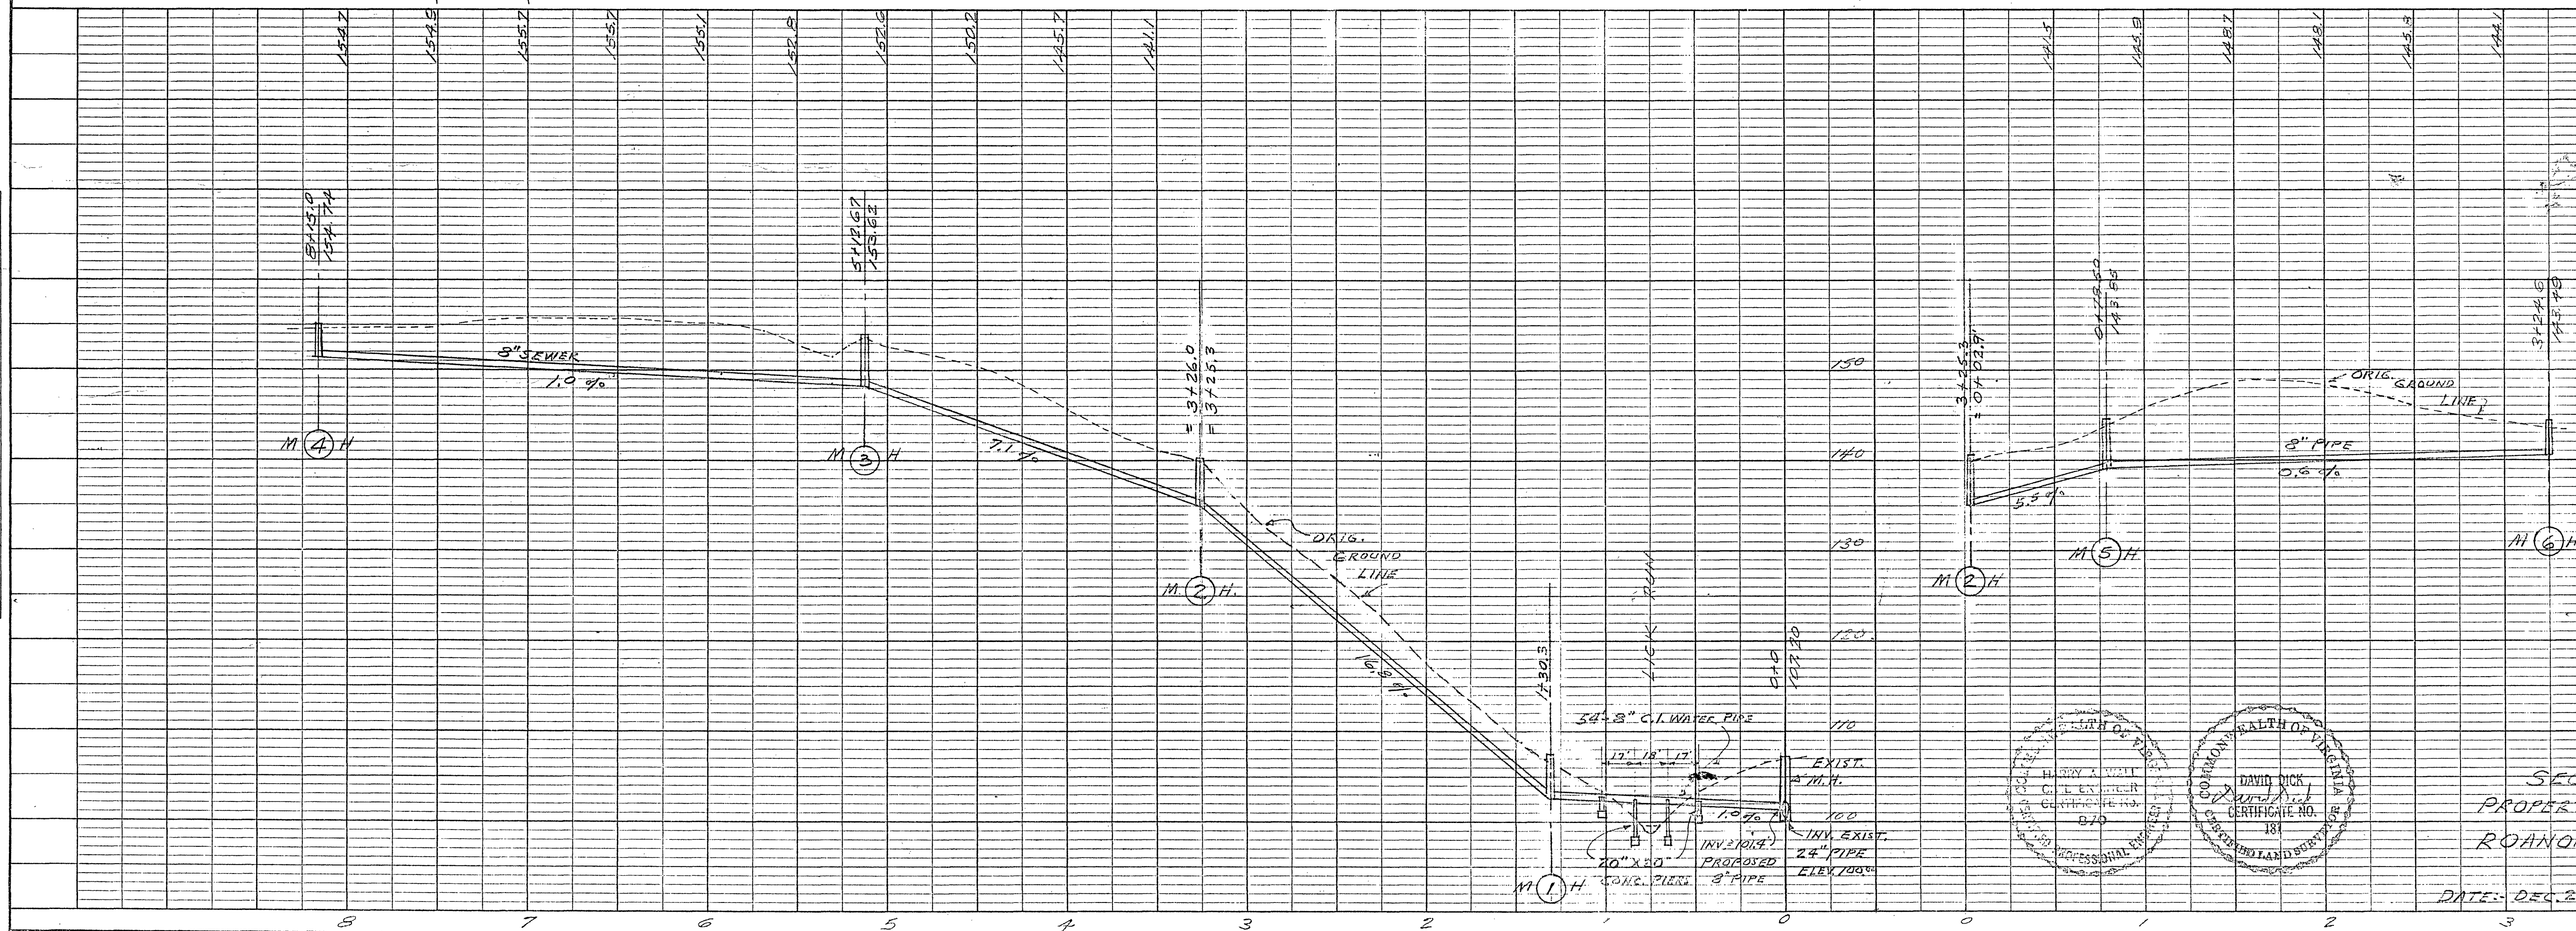


PLAN	DATE	
	BY	
	CHECKED	
	NOTED	
NOTE: BOOK ALIGNED CHECKED RT. OF WAY CHECKED		

PROFILE	DATE	
	BY	
	CHECKED	
	NOTED	
NOTE: BOOK GRADES CHECKED B.M. NOTED		
BROUWER NOTATION: CHVO		

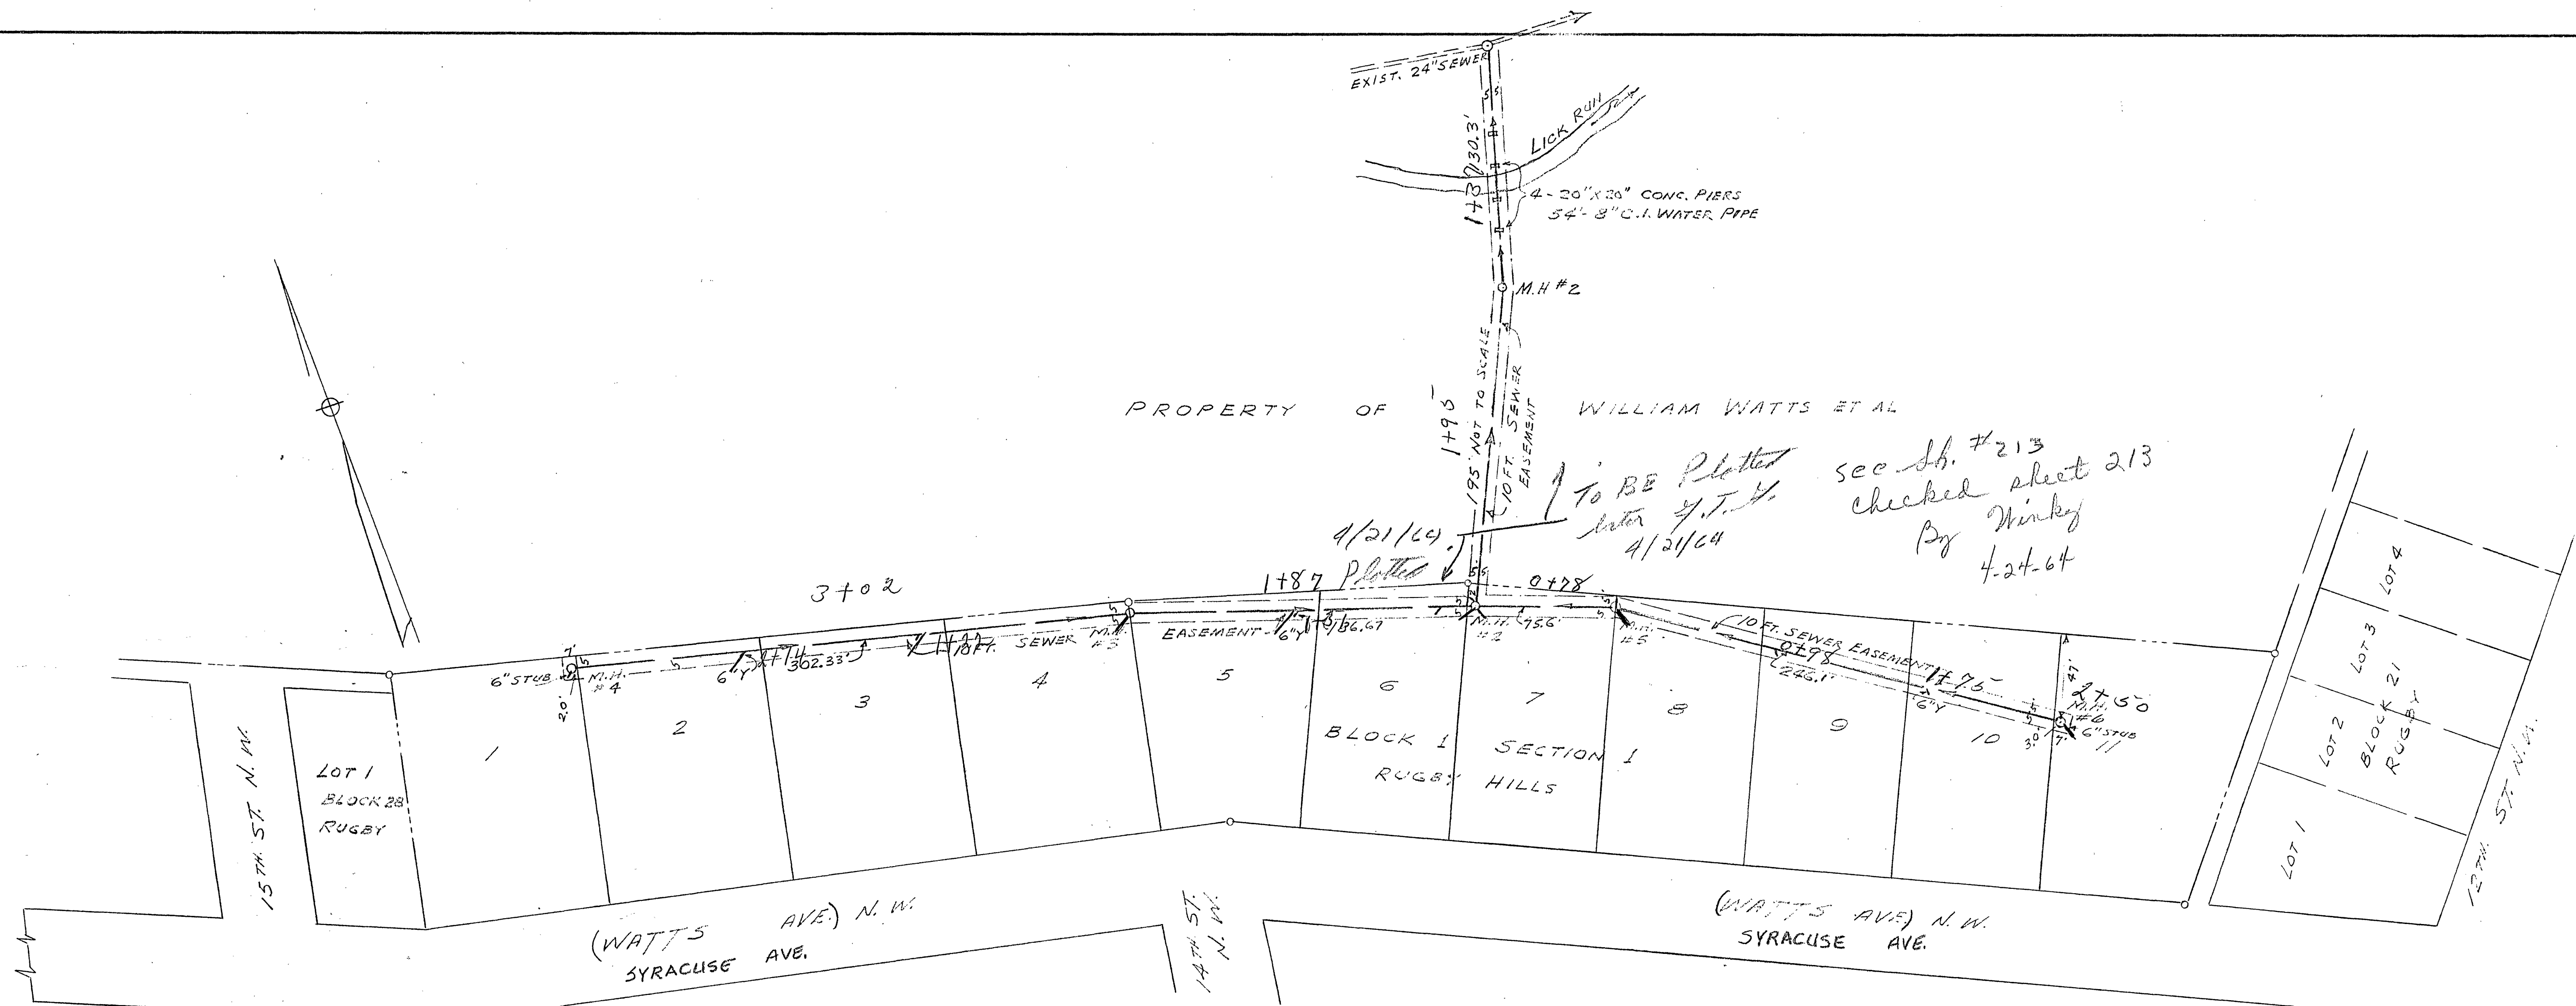

NOTE: SEWER TO BE CONSTRUCTED
ACCORDING TO STANDARDS AND
SPECIFICATIONS OF THE
CITY OF ROANOKE.

APPROVED:

DATE: _____

AGENT, CITY OF ROANOKE
PLANNING COMMISSION

DATE: _____

CITY ENGINEER OF ROANOKE

PLAN & PROFILE
OF PROPOSED 8" SEWER
SEC. 1 - RUGBY HILLS
PROPERTY OF DUMONT CORPORATION
ROANOKE, VIRGINIA

BY: DAVID DICK & HAZEL A. HILL
CIVIL ENGINEERS & SURVEYORS

DATE: DEC. 26, 1962