


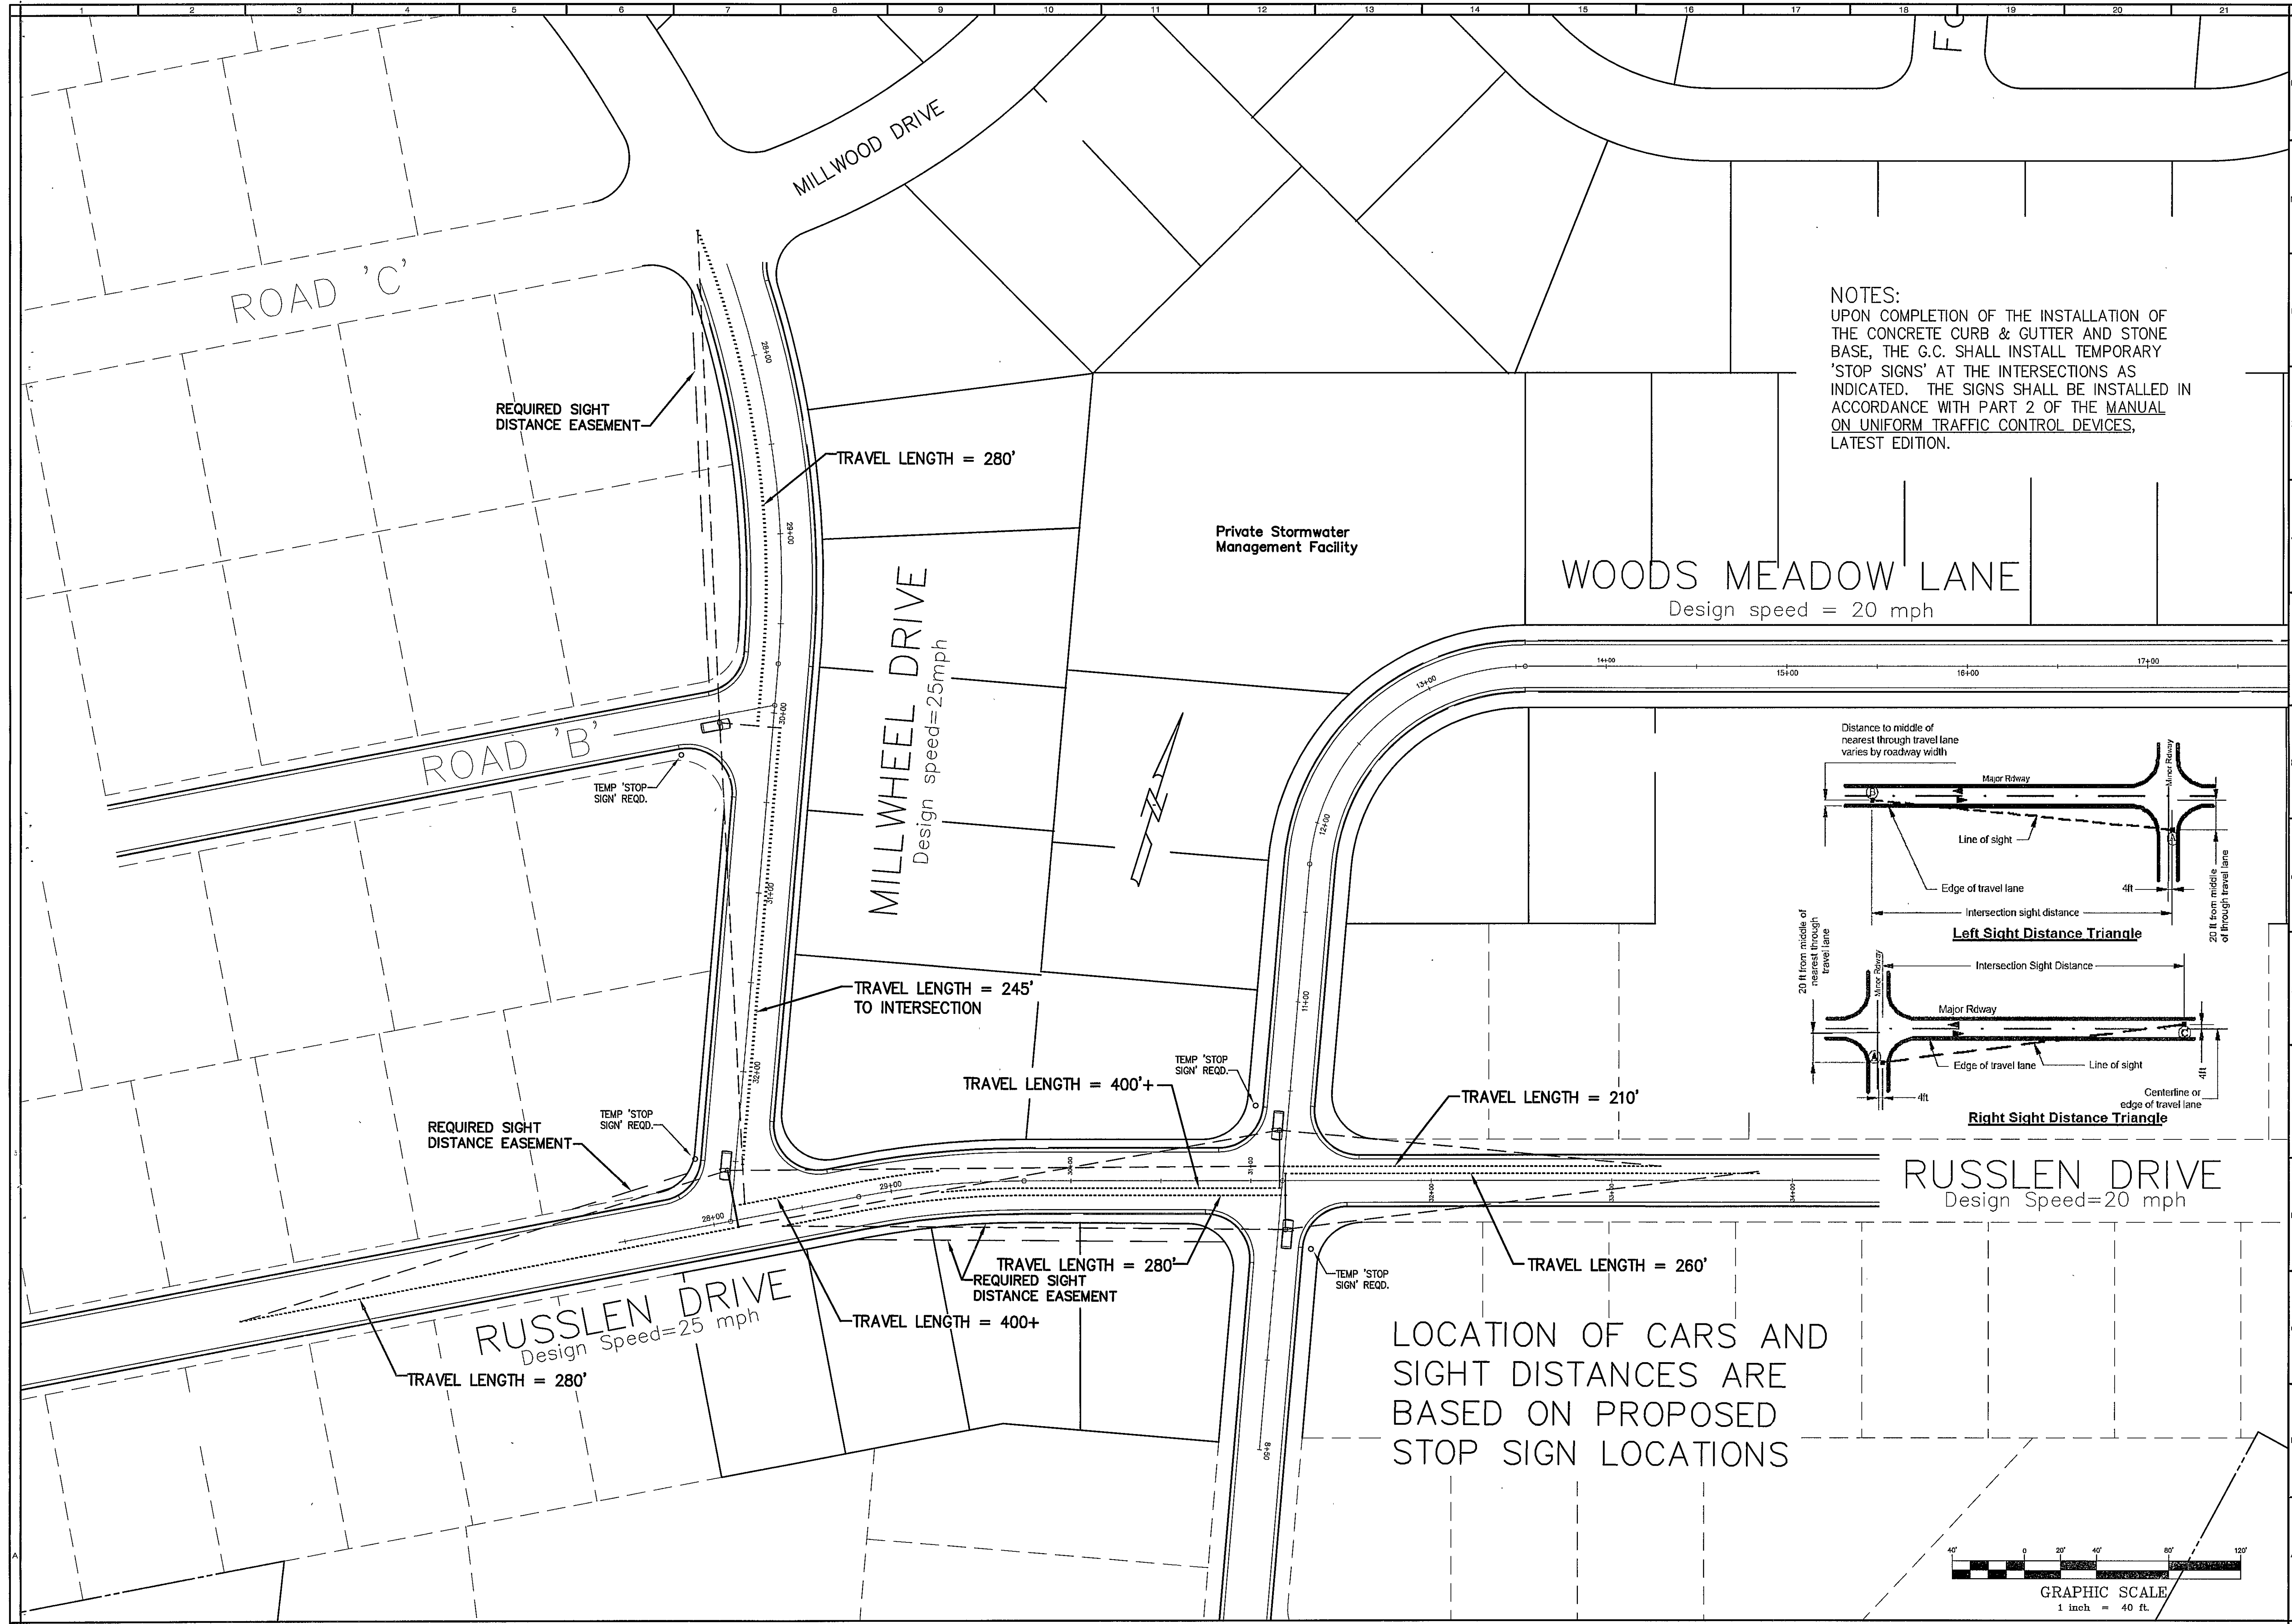


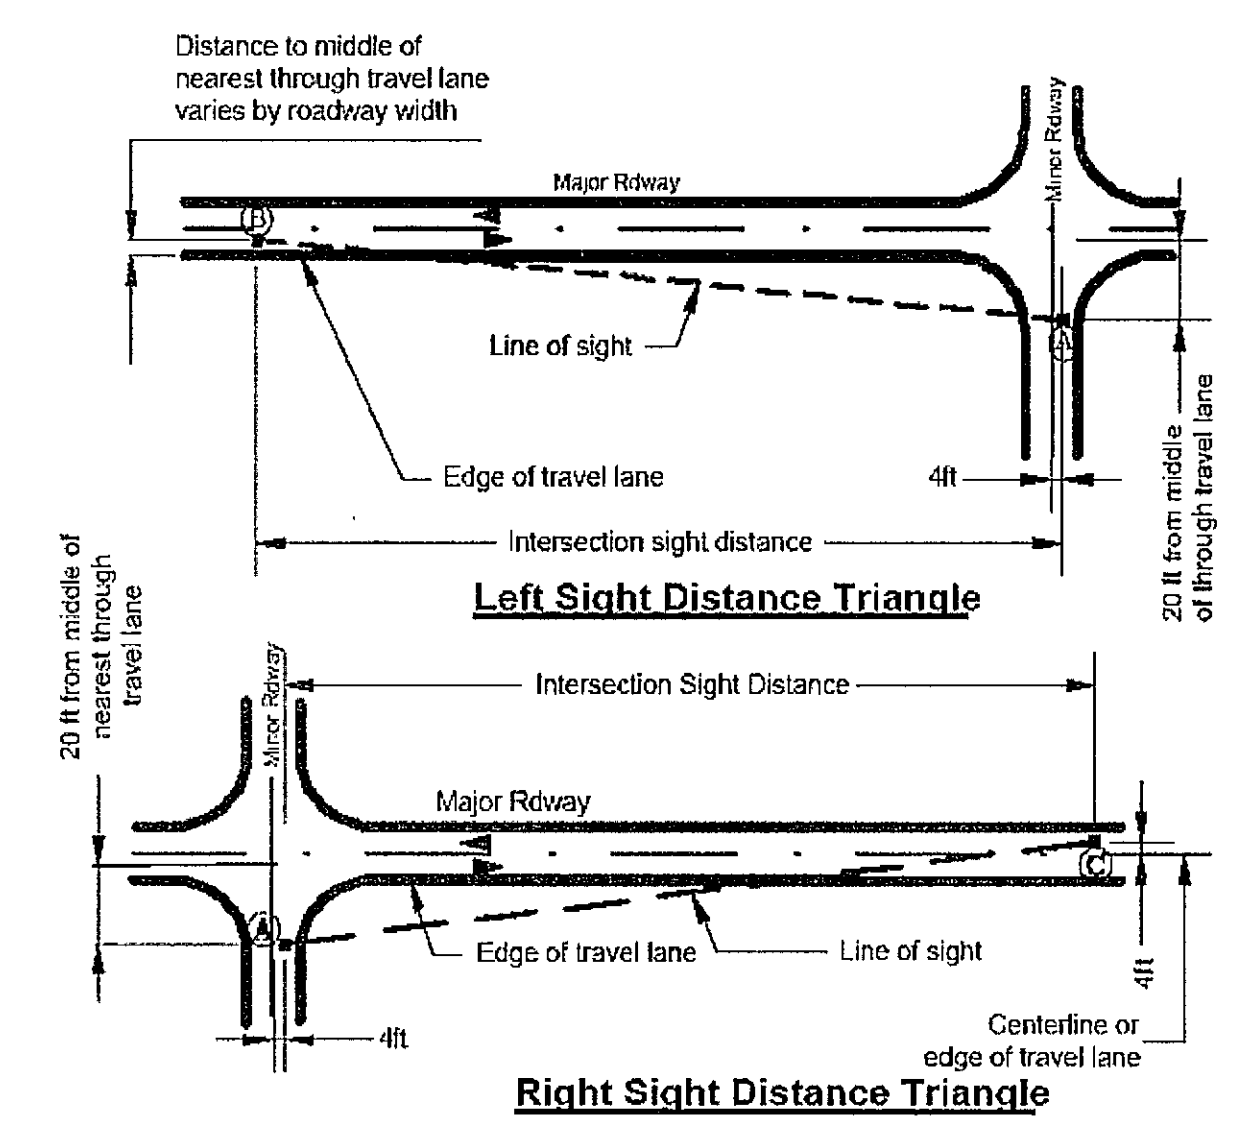

NOTES:
UPON COMPLETION OF THE INSTALLATION OF THE CONCRETE CURB & GUTTER AND STONE BASE, THE G.C. SHALL INSTALL TEMPORARY 'STOP SIGNS' AT THE INTERSECTIONS AS INDICATED. THE SIGNS SHALL BE INSTALLED IN ACCORDANCE WITH PART 2 OF THE MANUAL ON UNIFORM TRAFFIC CONTROL DEVICES, LATEST EDITION.

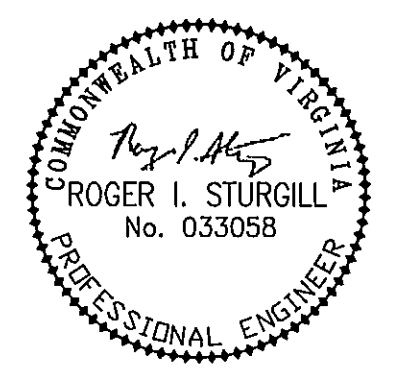

LOCATION OF CARS AND
SIGHT DISTANCES ARE
BASED ON PROPOSED
STOP SIGN LOCATIONS

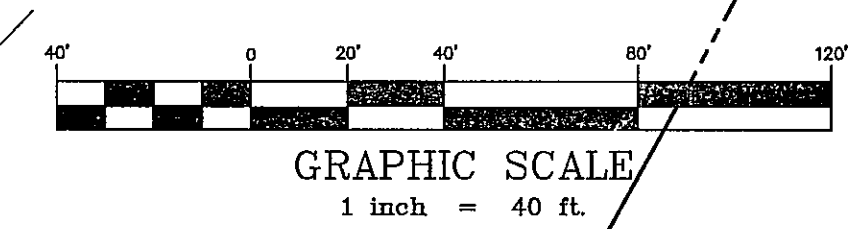

PLANNERS • ARCHITECTS
ENGINEERS • SURVEYORS

1208 Corporate Circle
Roanoke, Virginia 24018
Phone: 540/772-9580
FAX: 540/772-8050

501 Branchway Road
Richmond, Virginia 23266
Phone: 804/704-0571
FAX: 804/704-2635

880 Technology Park Drive
Suite 200
Ellen Allen, Virginia 23059
Phone: 804/653-0132
FAX: 804/653-0133

102 Hubbard Street
Blacksburg, Virginia 24060
Phone: 540/861-0981
FAX: 540/861-0982

1557 Commerce Road
Suite 201
Verona, Virginia 24482
Phone: 540/248-3920
FAX: 540/248-3221

WOODS HILL, SEC. 1
FOXFIELD, SEC. 5
AT RUSSLIN FARMS
VDOT SIGHT DISTANCES
ROANOKE COUNTY, VIRGINIA

DRAWN BY: JVV
DESIGNED BY: JVV
CHECKED BY: SMH
DATE: 05/25/2006
REVISIONS:
08/14/2006 PER VDOT
& COUNTY 3RD REVIEW

SCALE: 1"=40'
SHEET NO.
C-17
JOB NO.
R0500271.00