


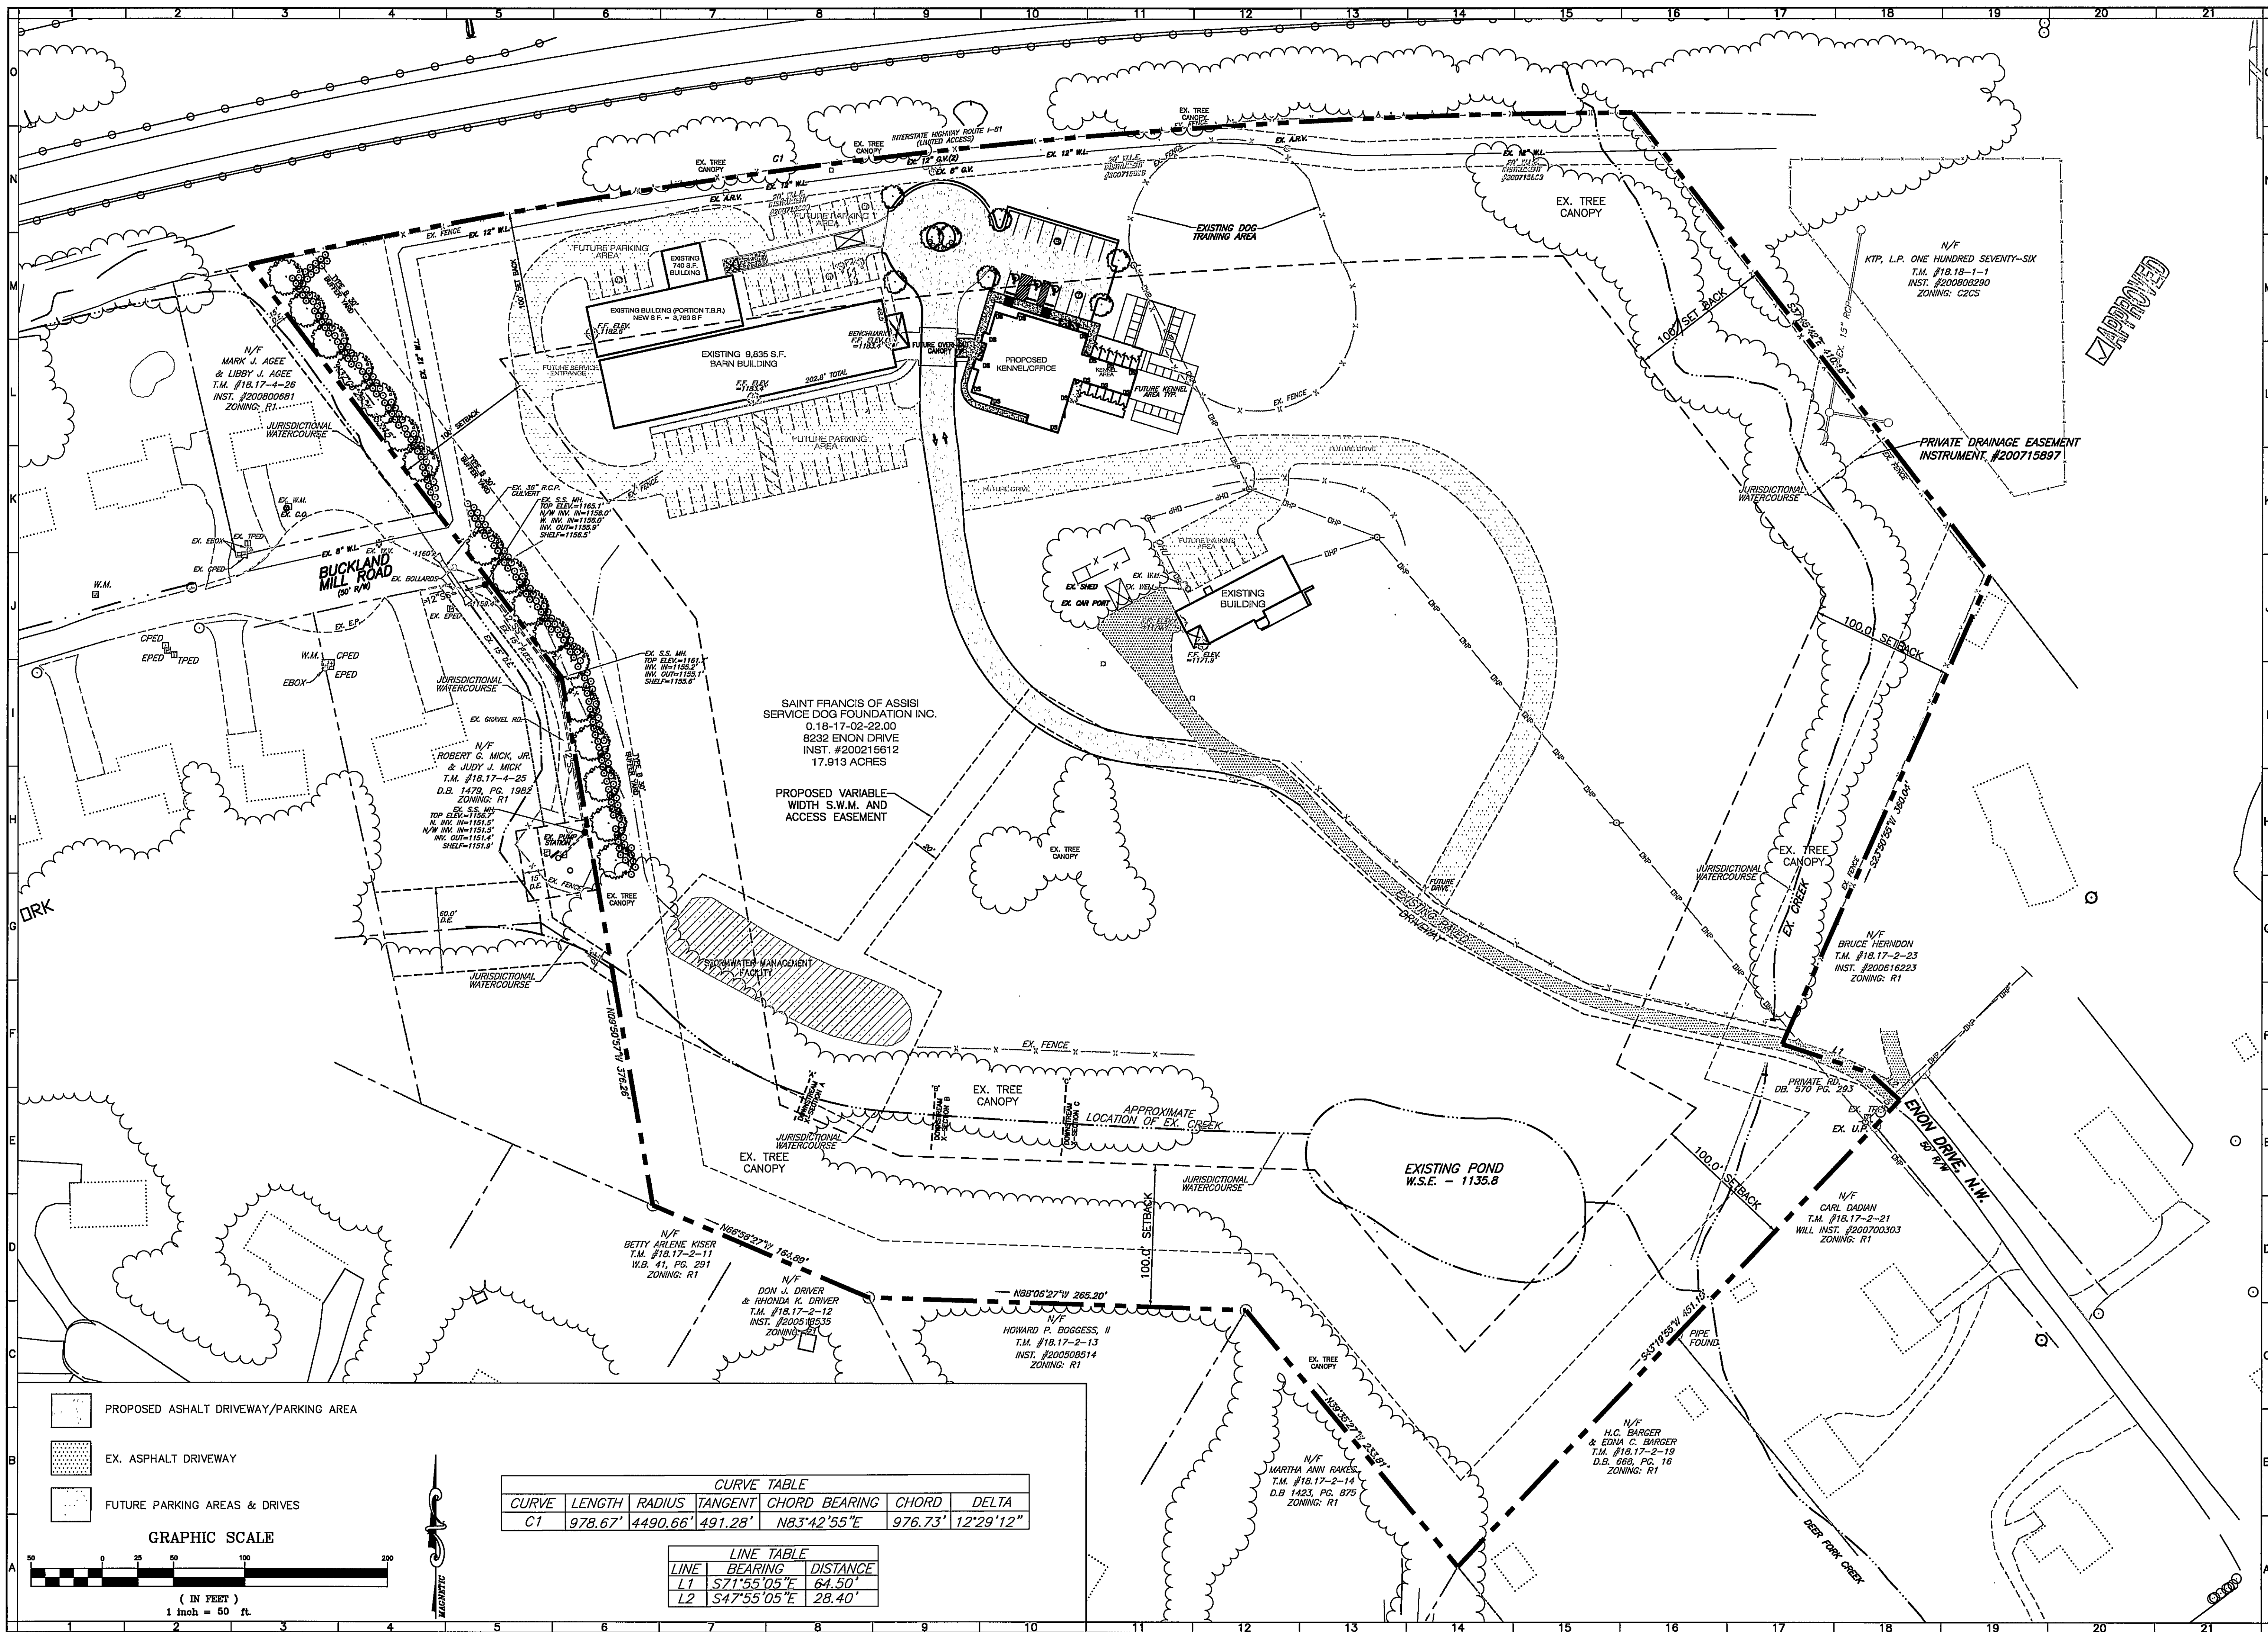

BALZER
AND ASSOCIATES, INC.
BY NILES

REFLECTING TOMORROW

www.balzer.cc

Chesterfield
Henrico
New River Valley
Roanoke
Shenandoah Valley

RESIDENTIAL LAND DEVELOPMENT ENGINEERING
SITE DEVELOPMENT ENGINEERING
LAND USE PLANNING & ZONING
LANDSCAPE ARCHITECTURE
LAND SURVEYING
ARCHITECTURE
STRUCTURAL ENGINEERING
GEOTECHNICAL ENGINEERING
TRANSPORTATION ENGINEERING
ENVIRONMENTAL & SOIL SCIENCE
WETLAND DELINEATIONS & STREAM EVALUATIONS

Balzer and Associates, Inc.
1208 Corporate Circle
Roanoke, VA 24018
540-772-9580
FAX 540-772-8050

COMMONWEALTH OF VIRGINIA
CANTON JULIUS SCHEFFER
Lic. No. 45225
4-15-09
PROFESSIONAL ENGINEER

SAINT FRANCIS SERVICE DOGS
OVERALL DEVELOPMENT PLAN
HOLLINS
ROANOKE COUNTY, VIRGINIA

DRAWN BY BTC
DESIGNED BY BTC
CHECKED BY SMH
DATE 2-6-09
SCALE 1"=50'

REVISIONS:
3-6-09
3-27-09
4-15-09

SHEET NO.
C-3
JOB NO. R0500037.00