


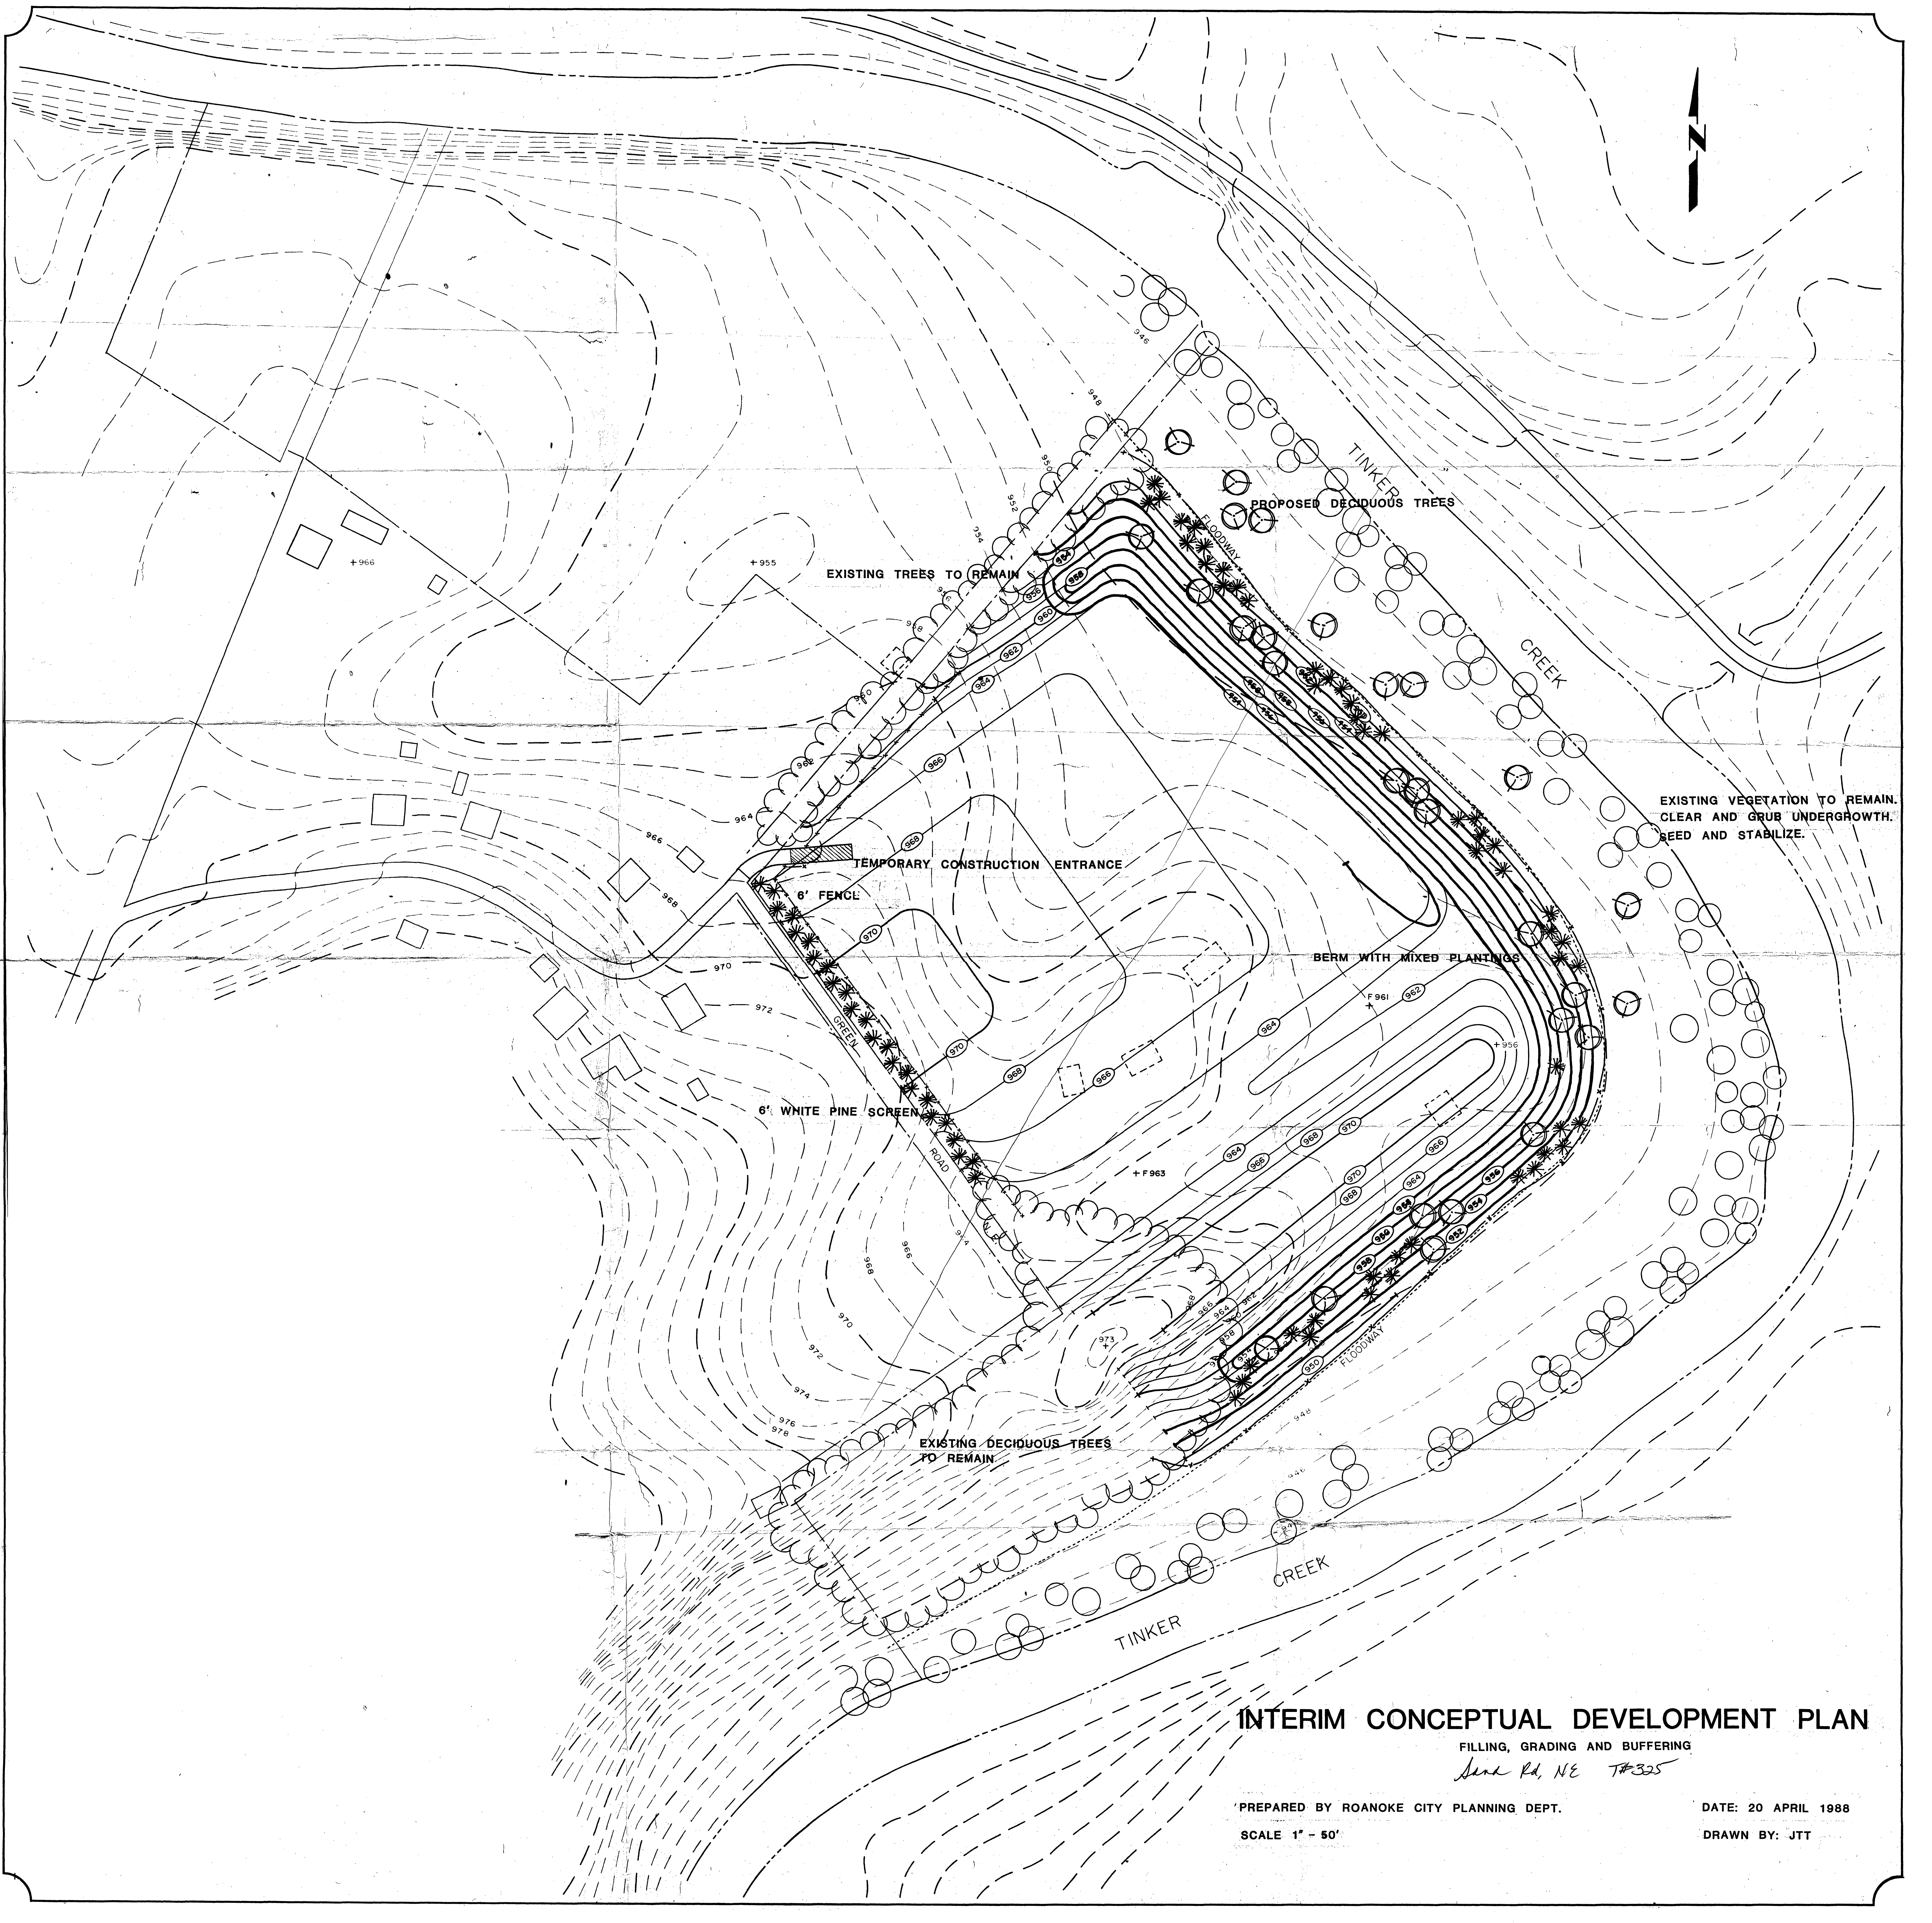

INTERIM CONCEPTUAL DEVELOPMENT PLAN
FILLING, GRADING AND BUFFERING
June Rd, NE T#325
PREPARED BY ROANOKE CITY PLANNING DEPT. DATE: 20 APRIL 1988
SCALE 1" = 50' DRAWN BY: JTT