



PLAN	SURVEYED	DATE
NO.	BY	
NOTE: BOOK ALIGNMENT CHECKED BY: OF WAY CHECKED		

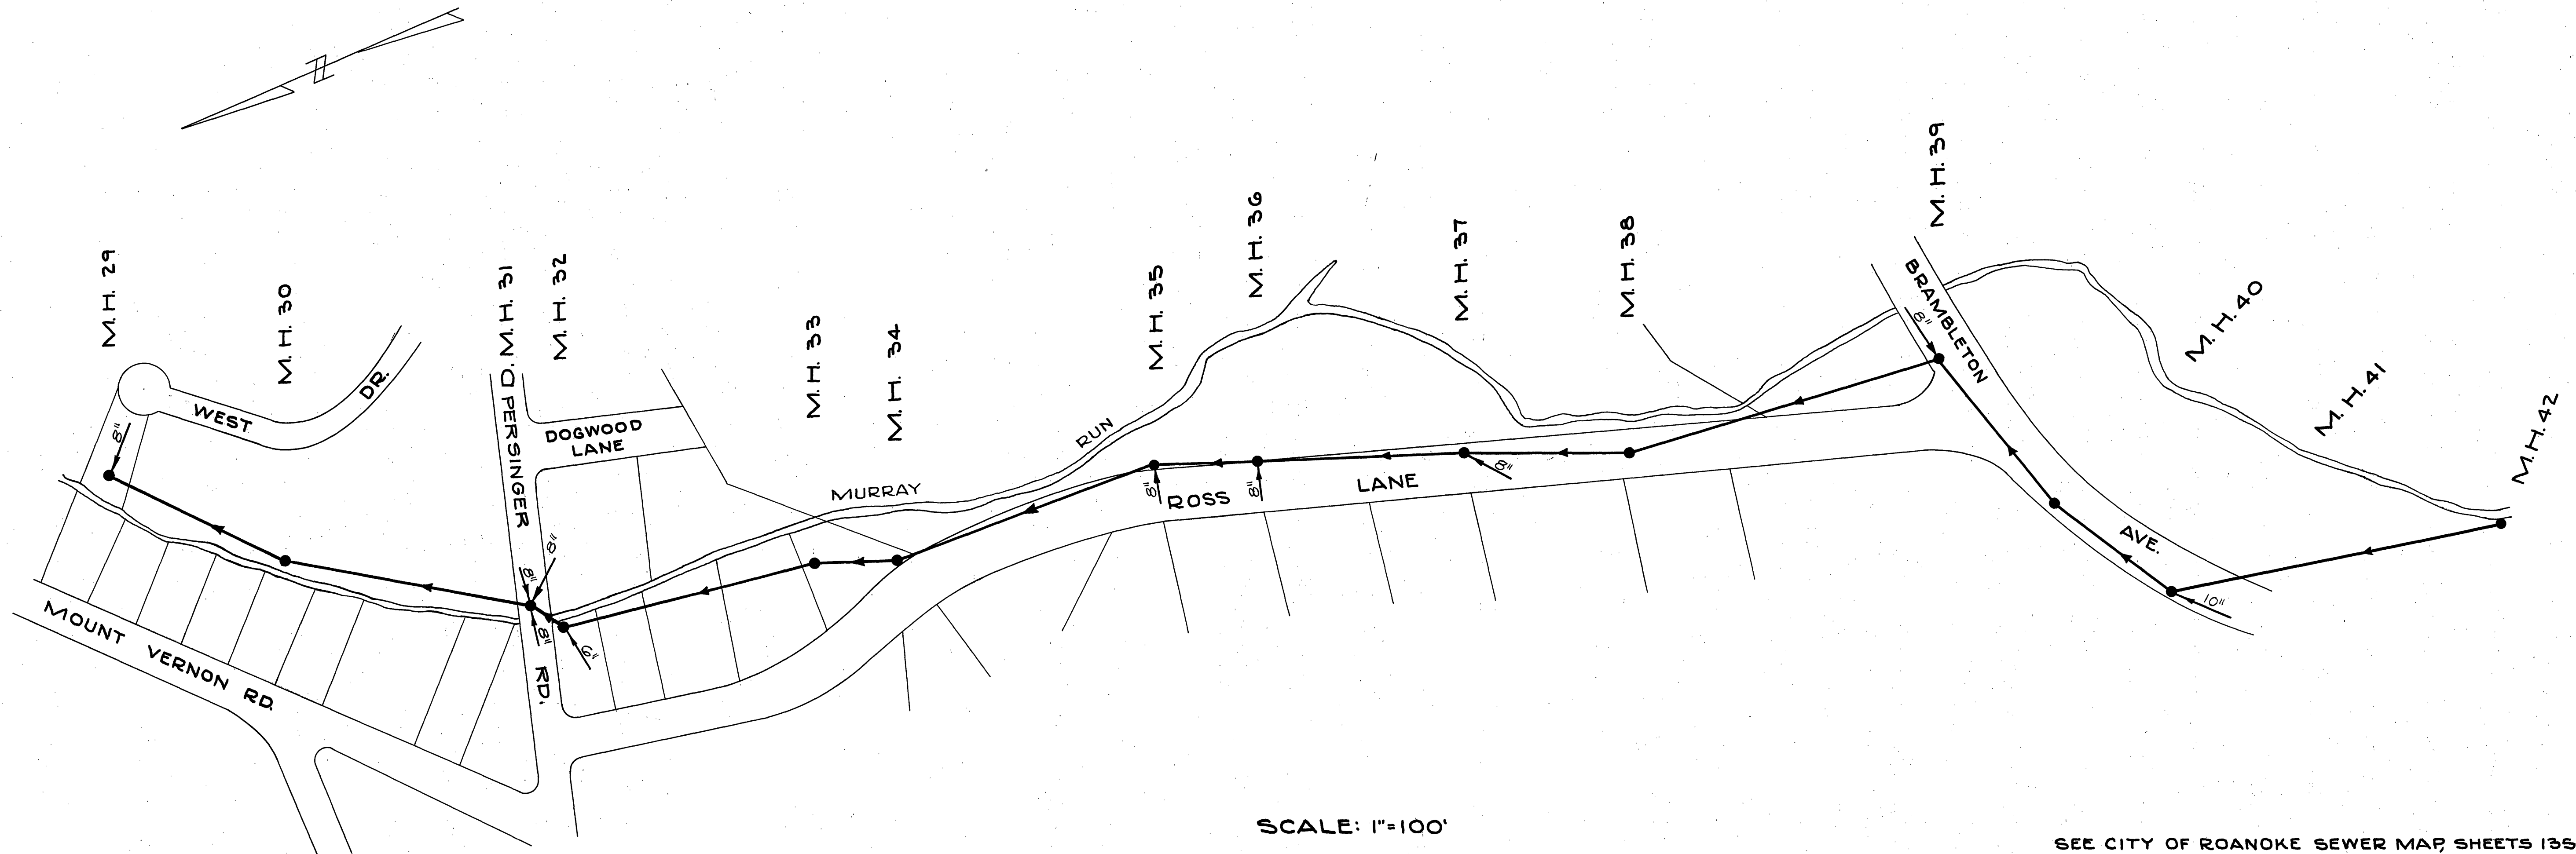

SCALE: 1"=100'

SEE CITY OF ROANOKE SEWER MAP SHEETS 135, 137

PROFILE	SURVEYED	DATE
NO.	BY	
NOTE: BOOK ALIGNMENT CHECKED BY: OF WAY CHECKED		

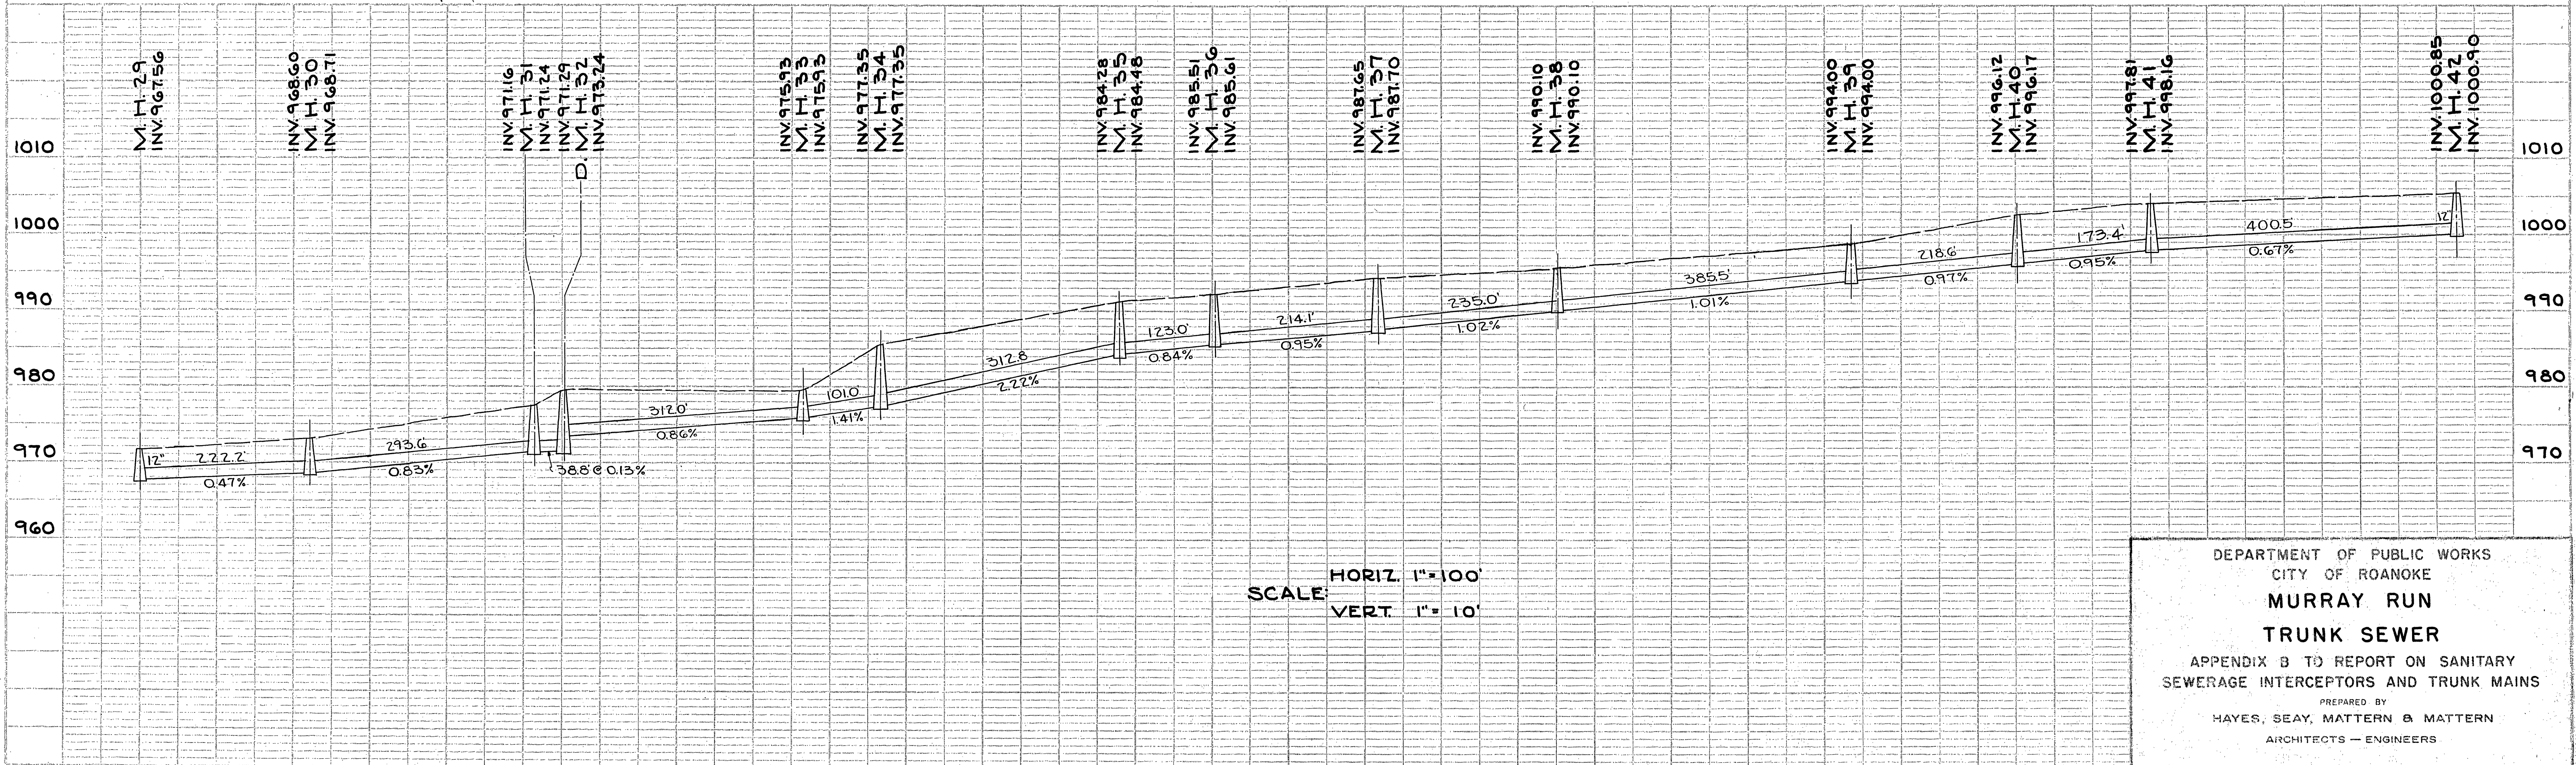

SCALE: HORIZ. 1"=100'
VERT. 1"=10'

DEPARTMENT OF PUBLIC WORKS
CITY OF ROANOKE
**MURRAY RUN
TRUNK SEWER**
APPENDIX B TO REPORT ON SANITARY
SEWERAGE INTERCEPTORS AND TRUNK MAINS
PREPARED BY
HAYES, SEAY, MATTERN & MATTERN
ARCHITECTS — ENGINEERS
DECEMBER, 1965