
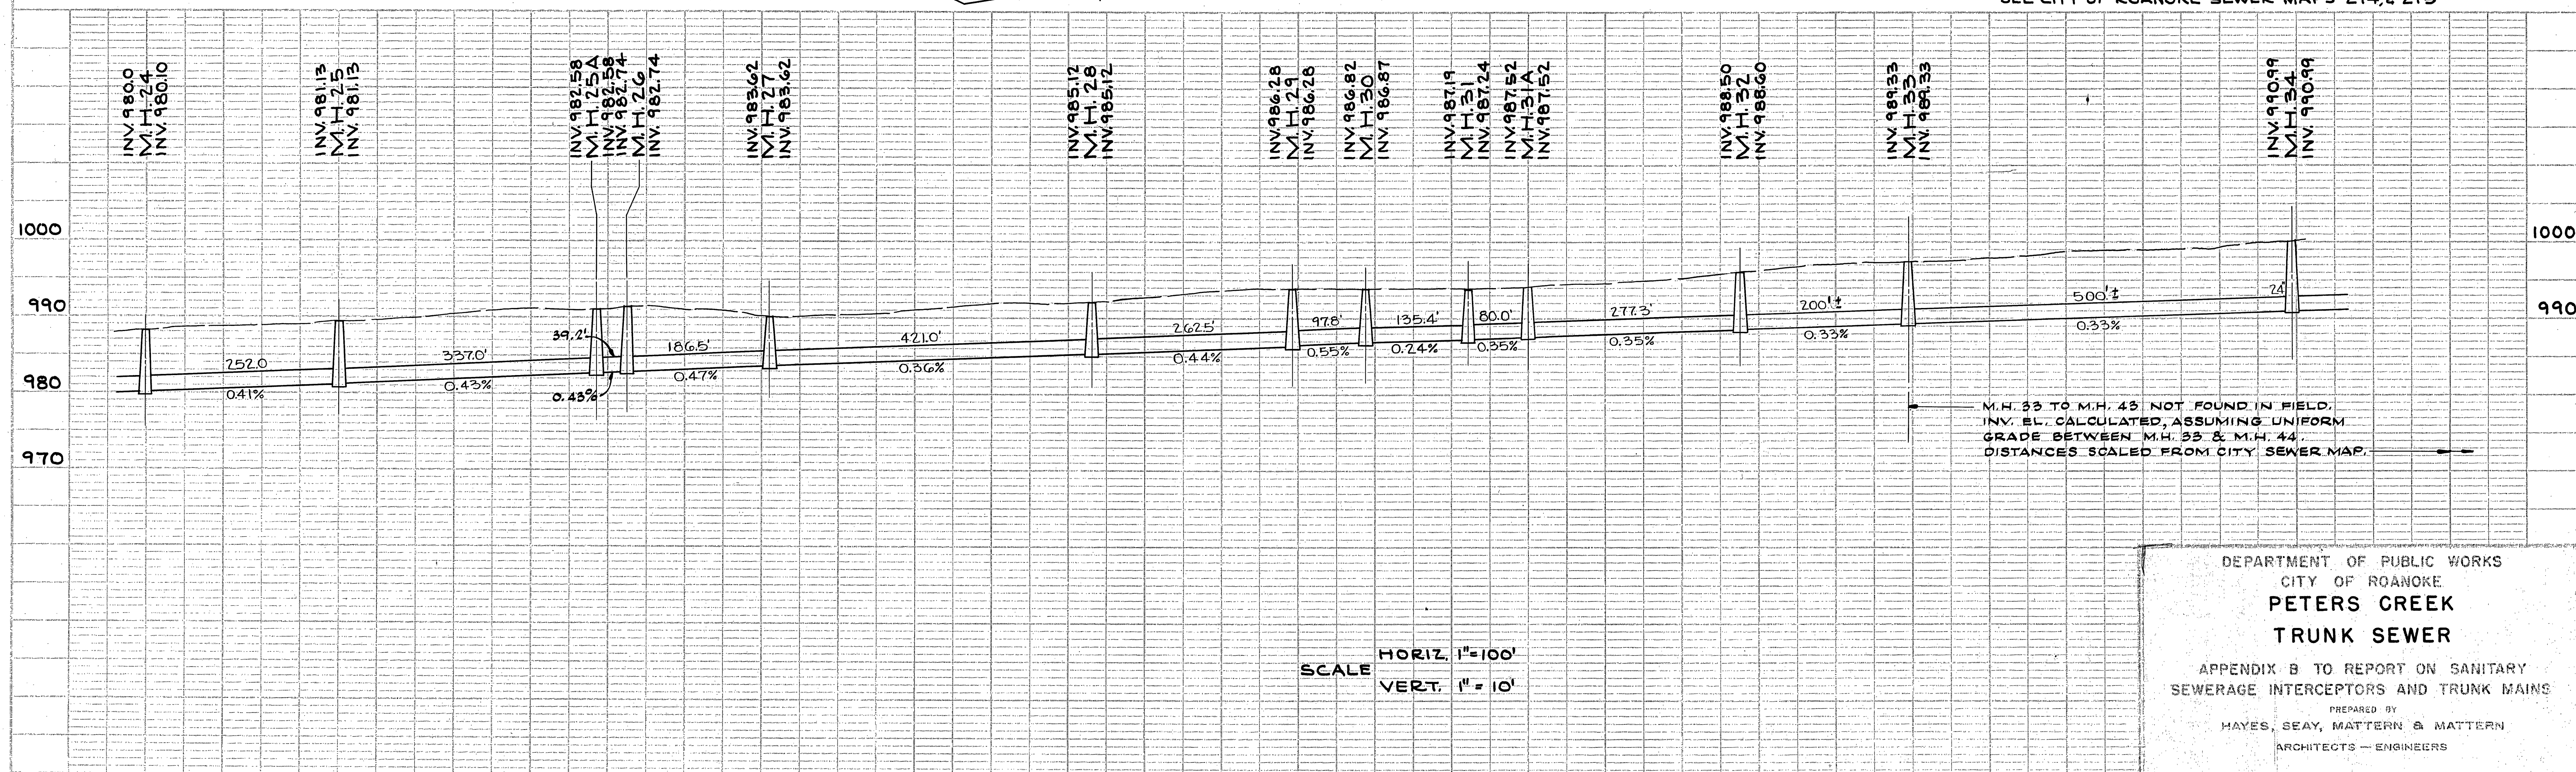


PLAN	COVERED	EV	DATE
NOTED	PLOTTED		
ALIGNMENT CHECKED			
BY OF WAY OWNED			
NO.			

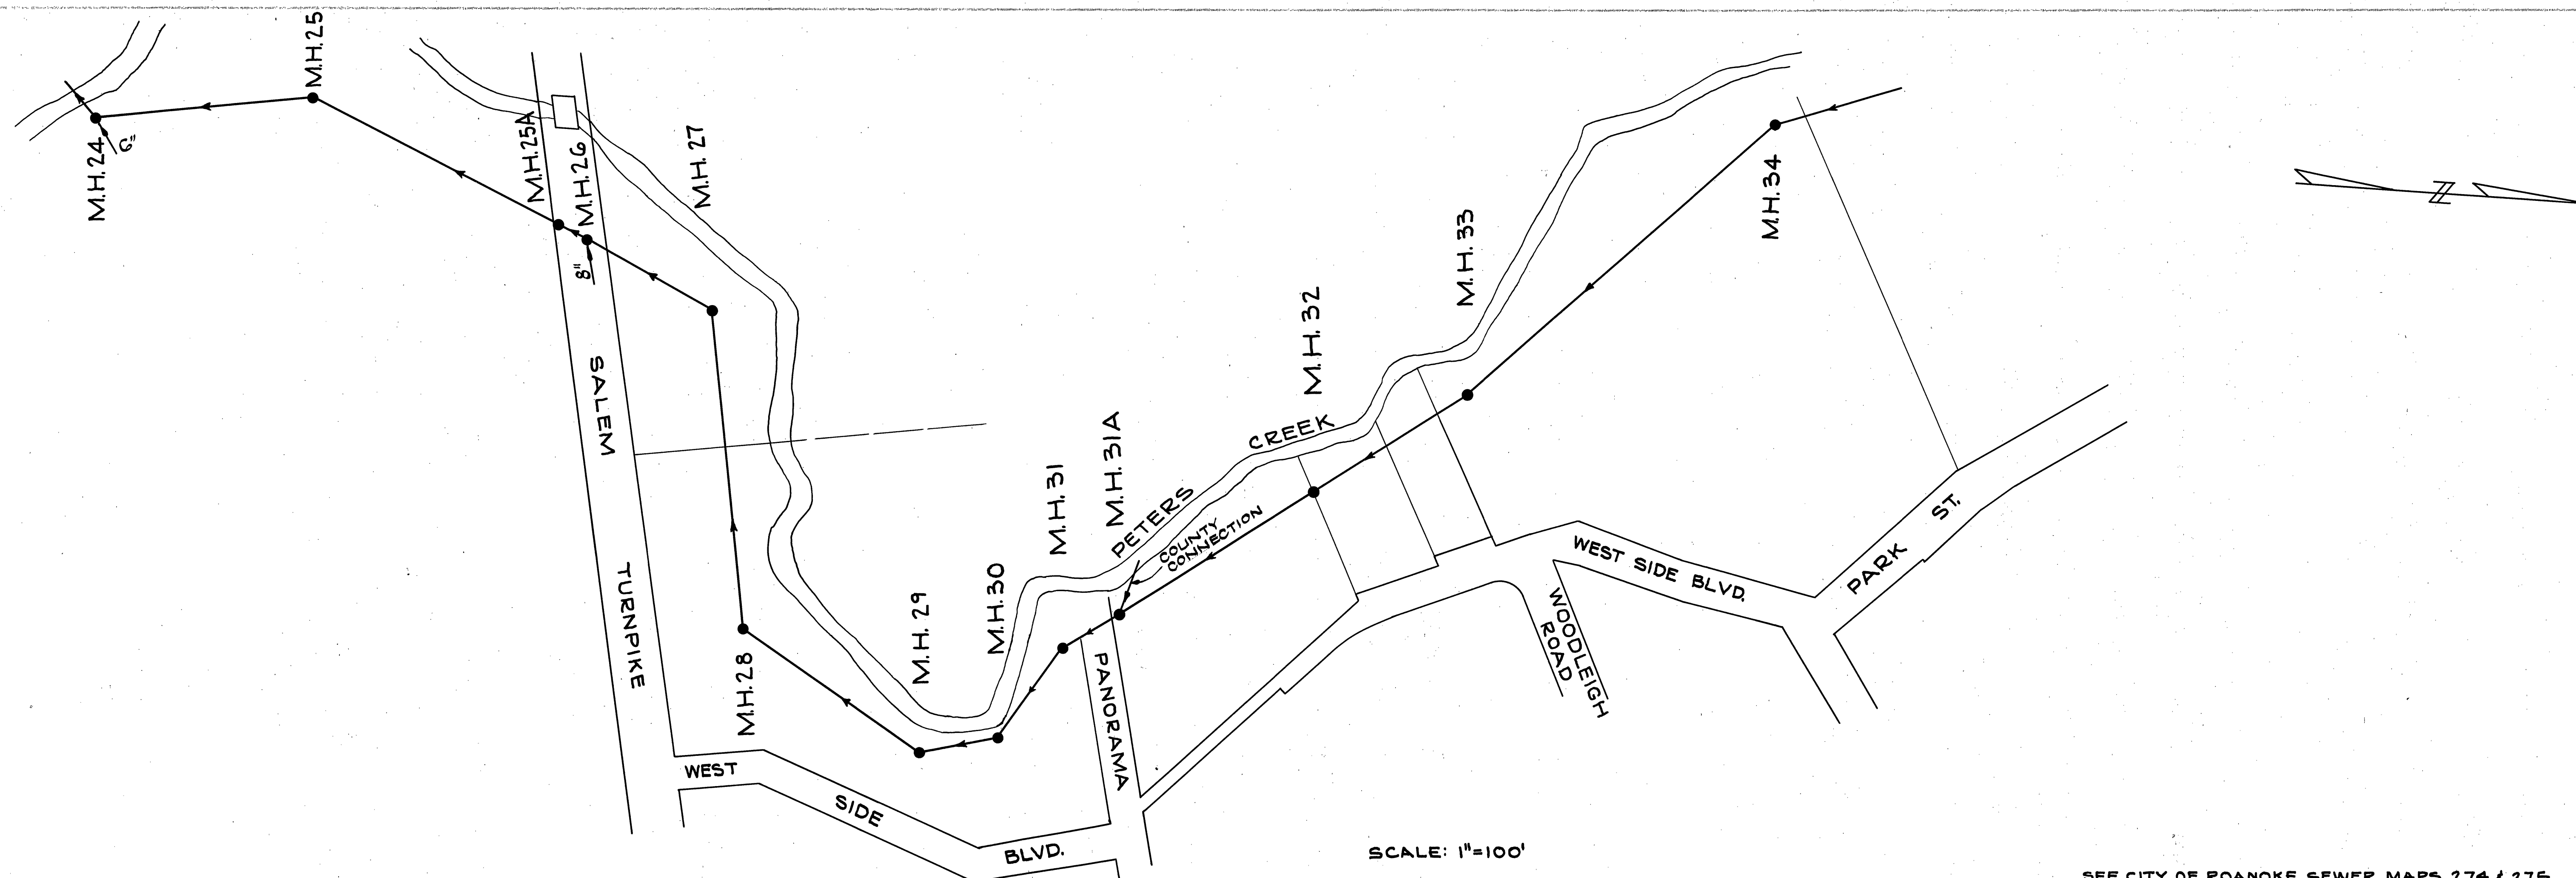

DEPARTMENT OF PUBLIC WORKS
CITY OF ROANOKE
PETERS CREEK
TRUNK SEWER

APPENDIX B TO REPORT ON SANITARY
SEWERAGE INTERCEPTORS AND TRUNK MAINS

PREPARED BY
HAYES, SEAY, MATTERN & MATTERN
ARCHITECTS — ENGINEERS

DECEMBER, 1965