
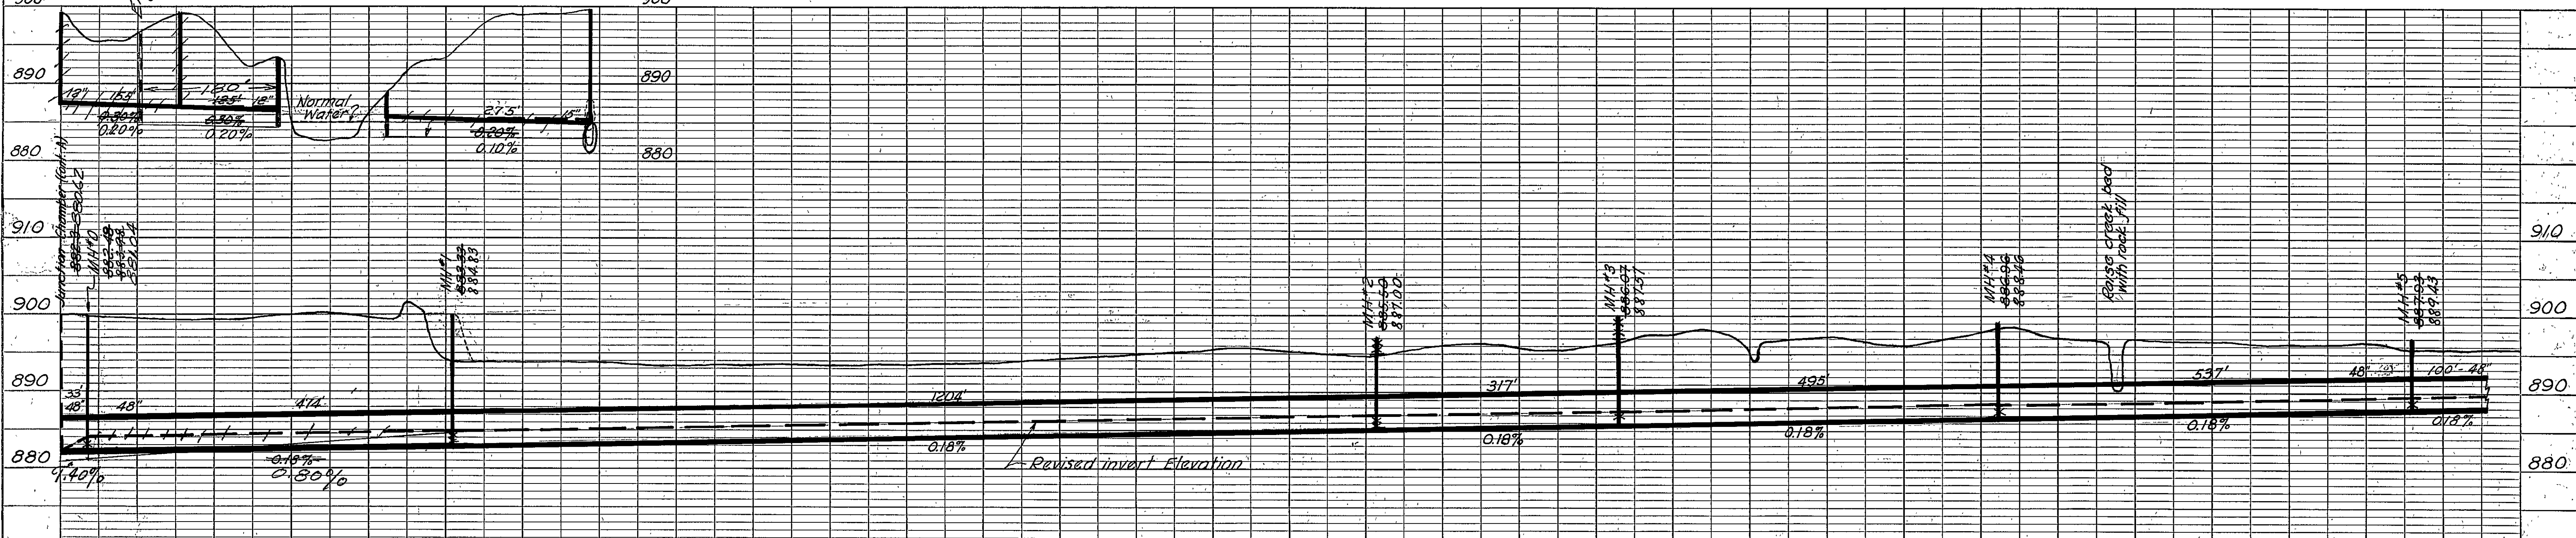


PLAN  
 SURVEYED BY DATE  
 GRADES CHECKED  
 NOTE BOOK NO.  
 STRUCTURE NOTATIONS (if any)

PROFILE  
 SURVEYED BY DATE  
 GRADES CHECKED  
 NOTE BOOK NO.  
 STRUCTURE NOTATIONS (if any)

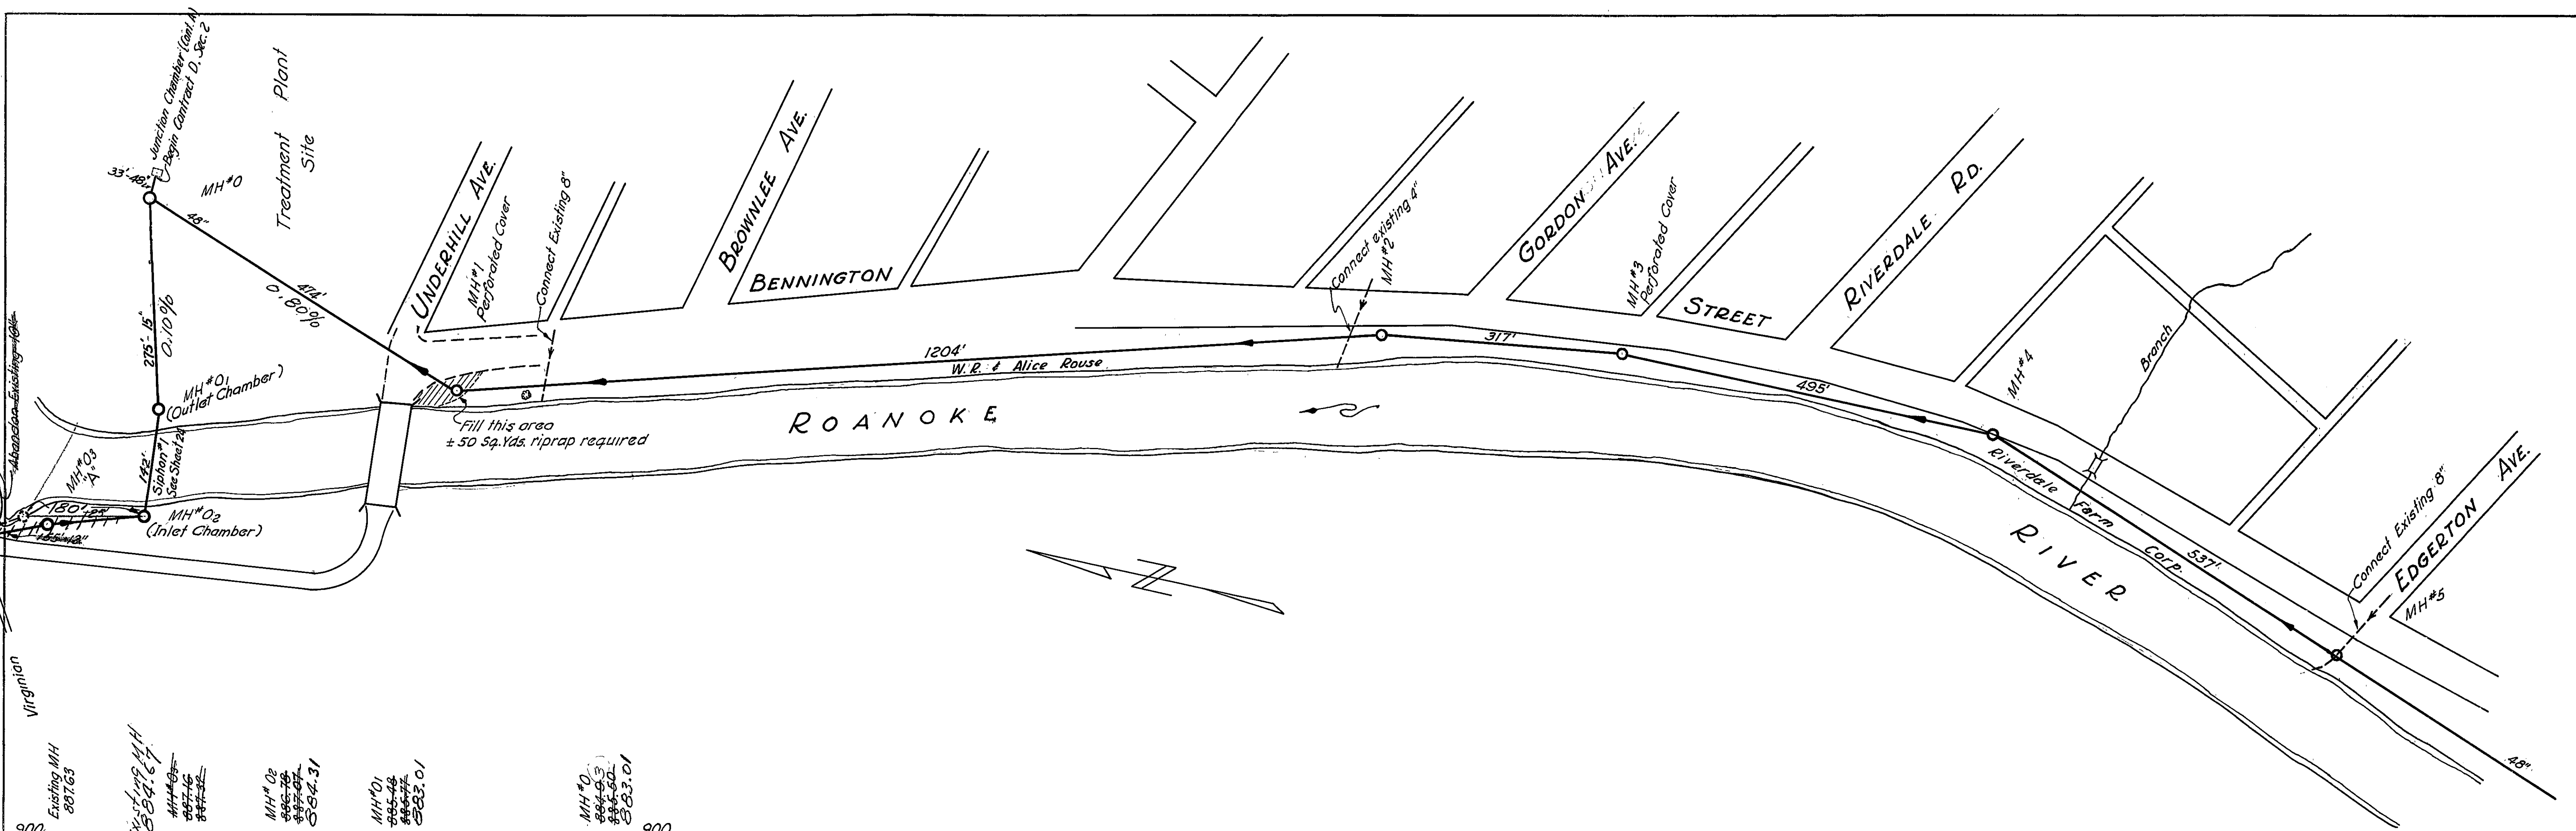

Revision - 1 Feb 51  
 Grade - Junction box to MH#1  
 Connection & grade at Siphon #1

**Contract D Section 2**

ALVORD, BURDICK & HOWSON CHICAGO, ILL.	MATTERN & MATTERN ENGINEERS ROANOKE, VA.
<b>SANITARY SEWER PROJECT NO.-3-1950</b>	
<b>ROANOKE RIVER TRUNK LINE</b>	
City of Roanoke, Virginia	
DESIGNED GLM	SCALE Horiz. 1" = 100'
DRAWN FWG	VERT. 1" = 10'
CHECKED GLM	DATE 12 August 1950
COM. NO. 291-A	SHEET NO. 7 of 28