



PLAN	SURVEYED	BY	DATE
NOTE BOOK	PLOTTED		
NO.	FILED		
	REVIEWED		
	APPROVED		

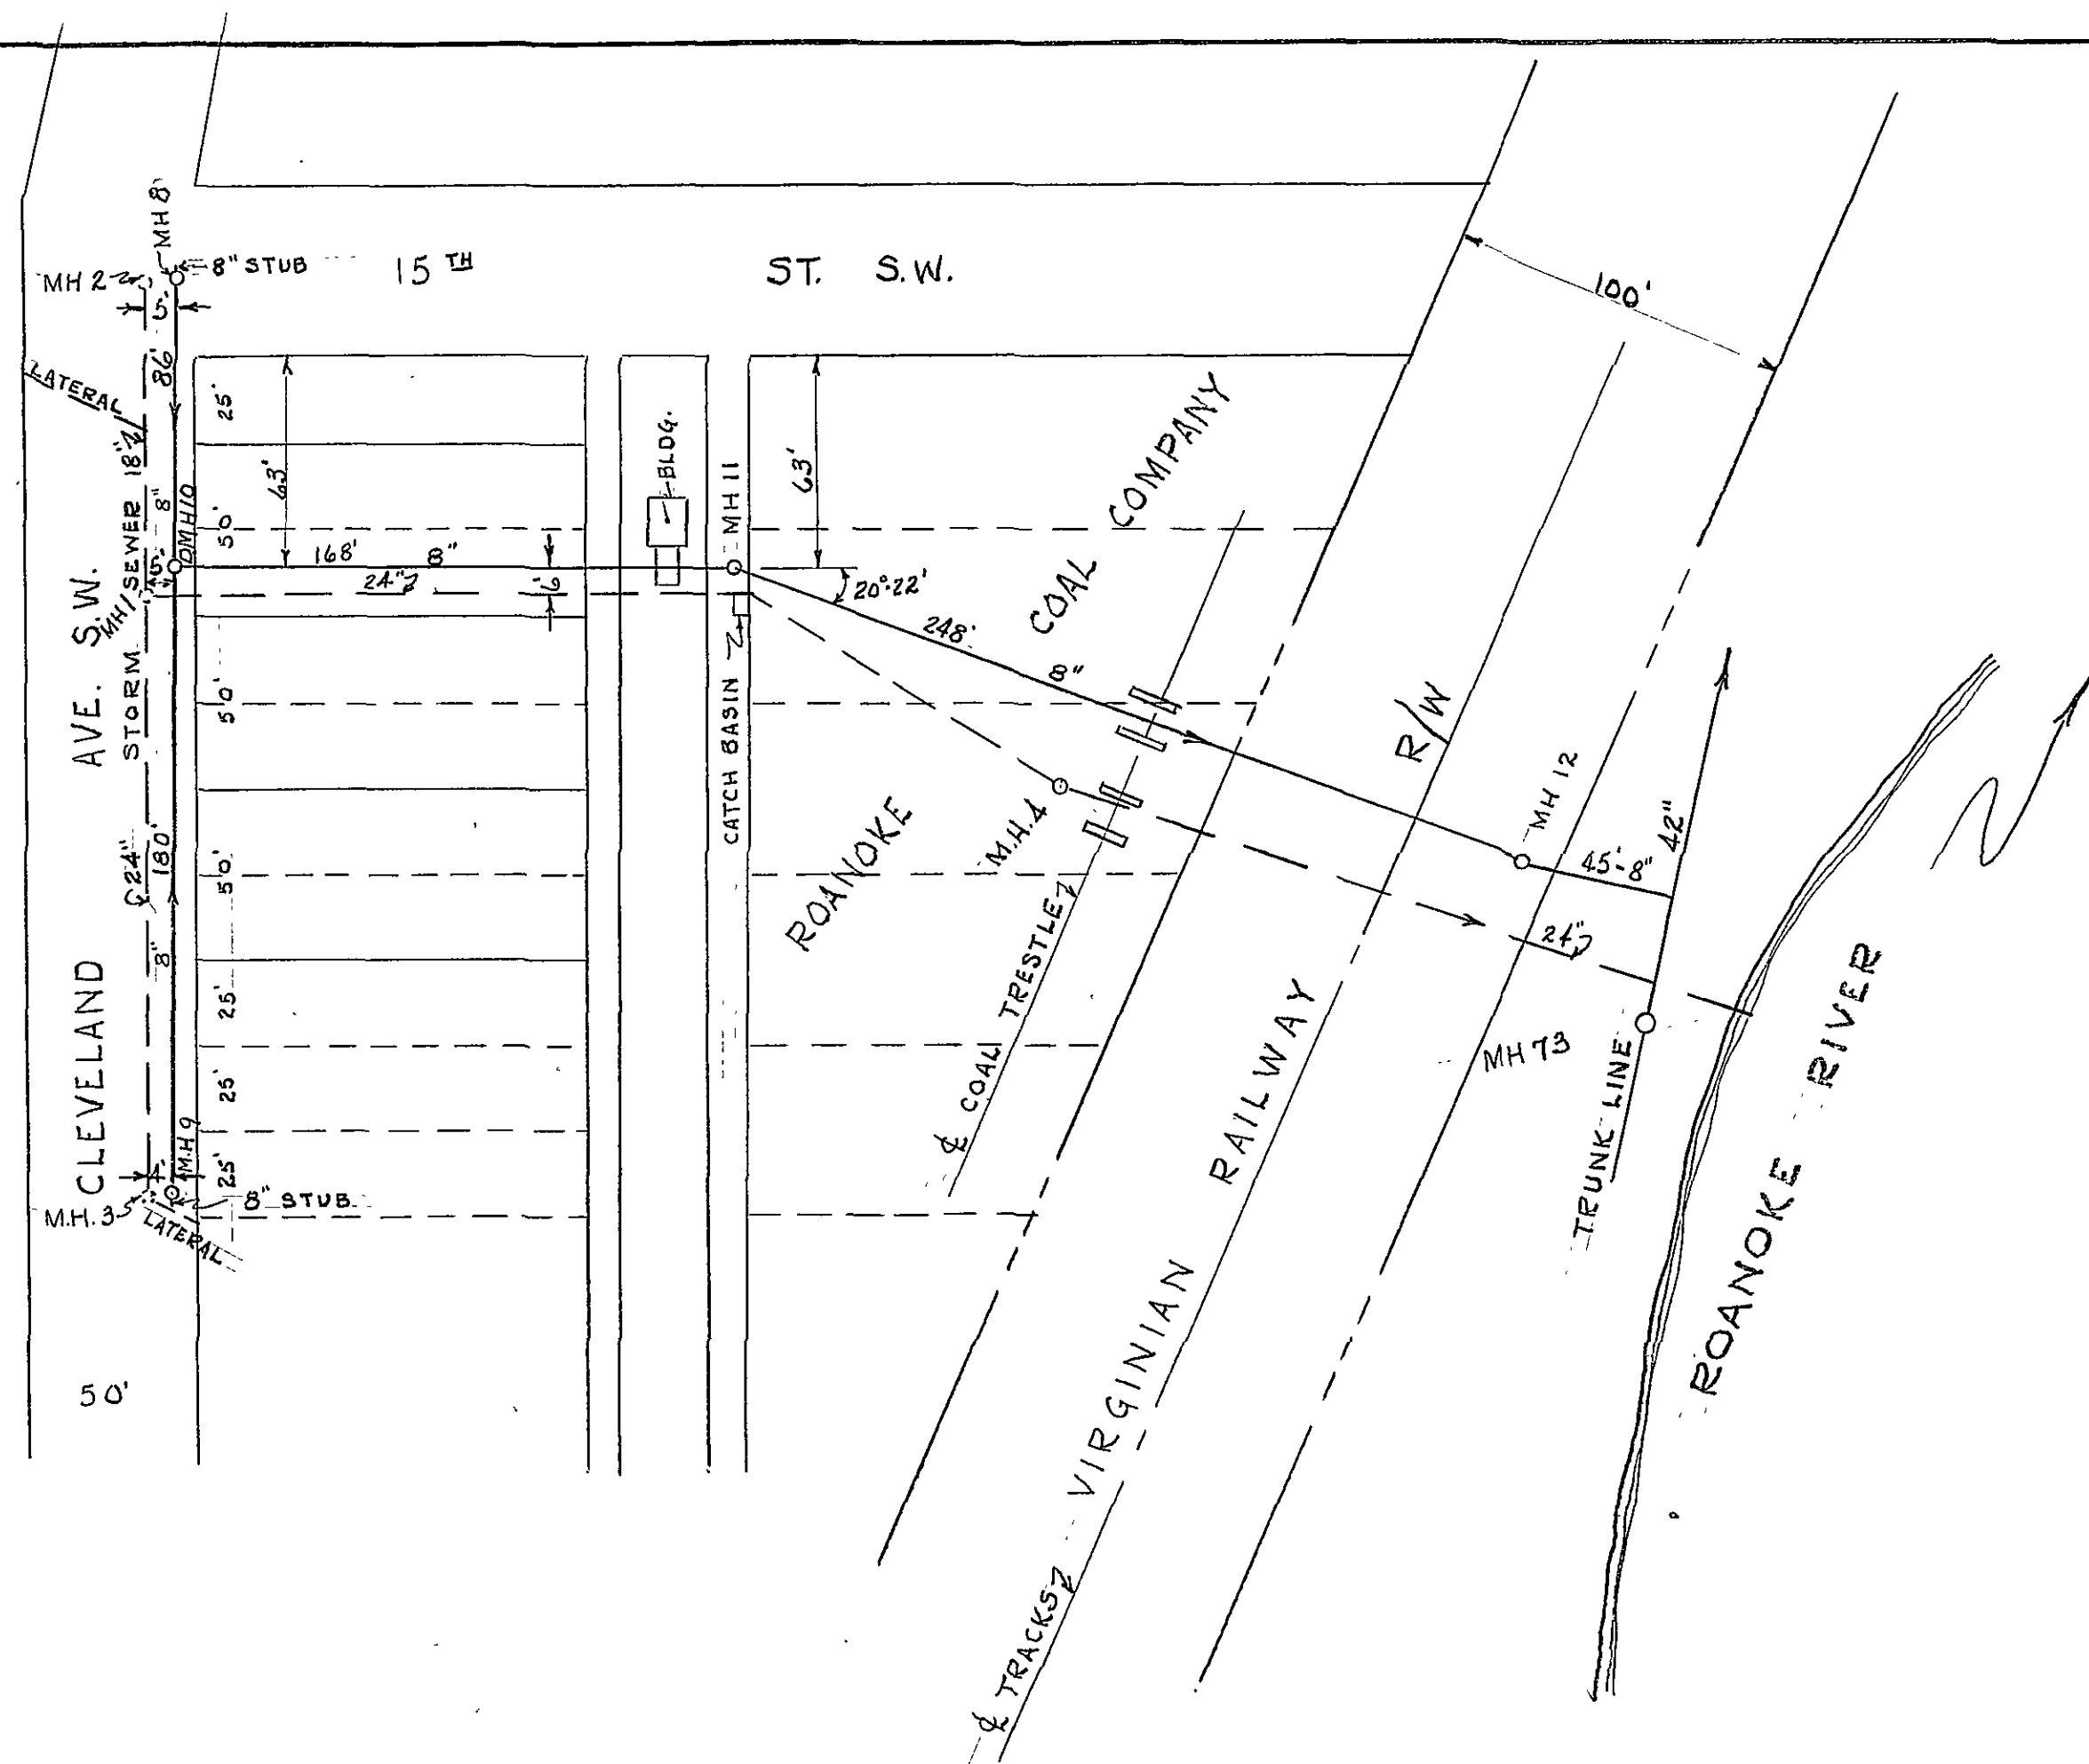

LEGEND
 ——— EXISTING STORM SEWER
 ——— PROPOSED SANITARY SEWER

NOTE
 ALL EXISTING HOUSE LATERALS TO BE
 TIED TO PROPOSED 8" SANITARY LINE

PROFILE	SURVEYED	BY	DATE
NOTE BOOK	PLOTTED		
NO.	FILED		
	REVIEWED		
	APPROVED		

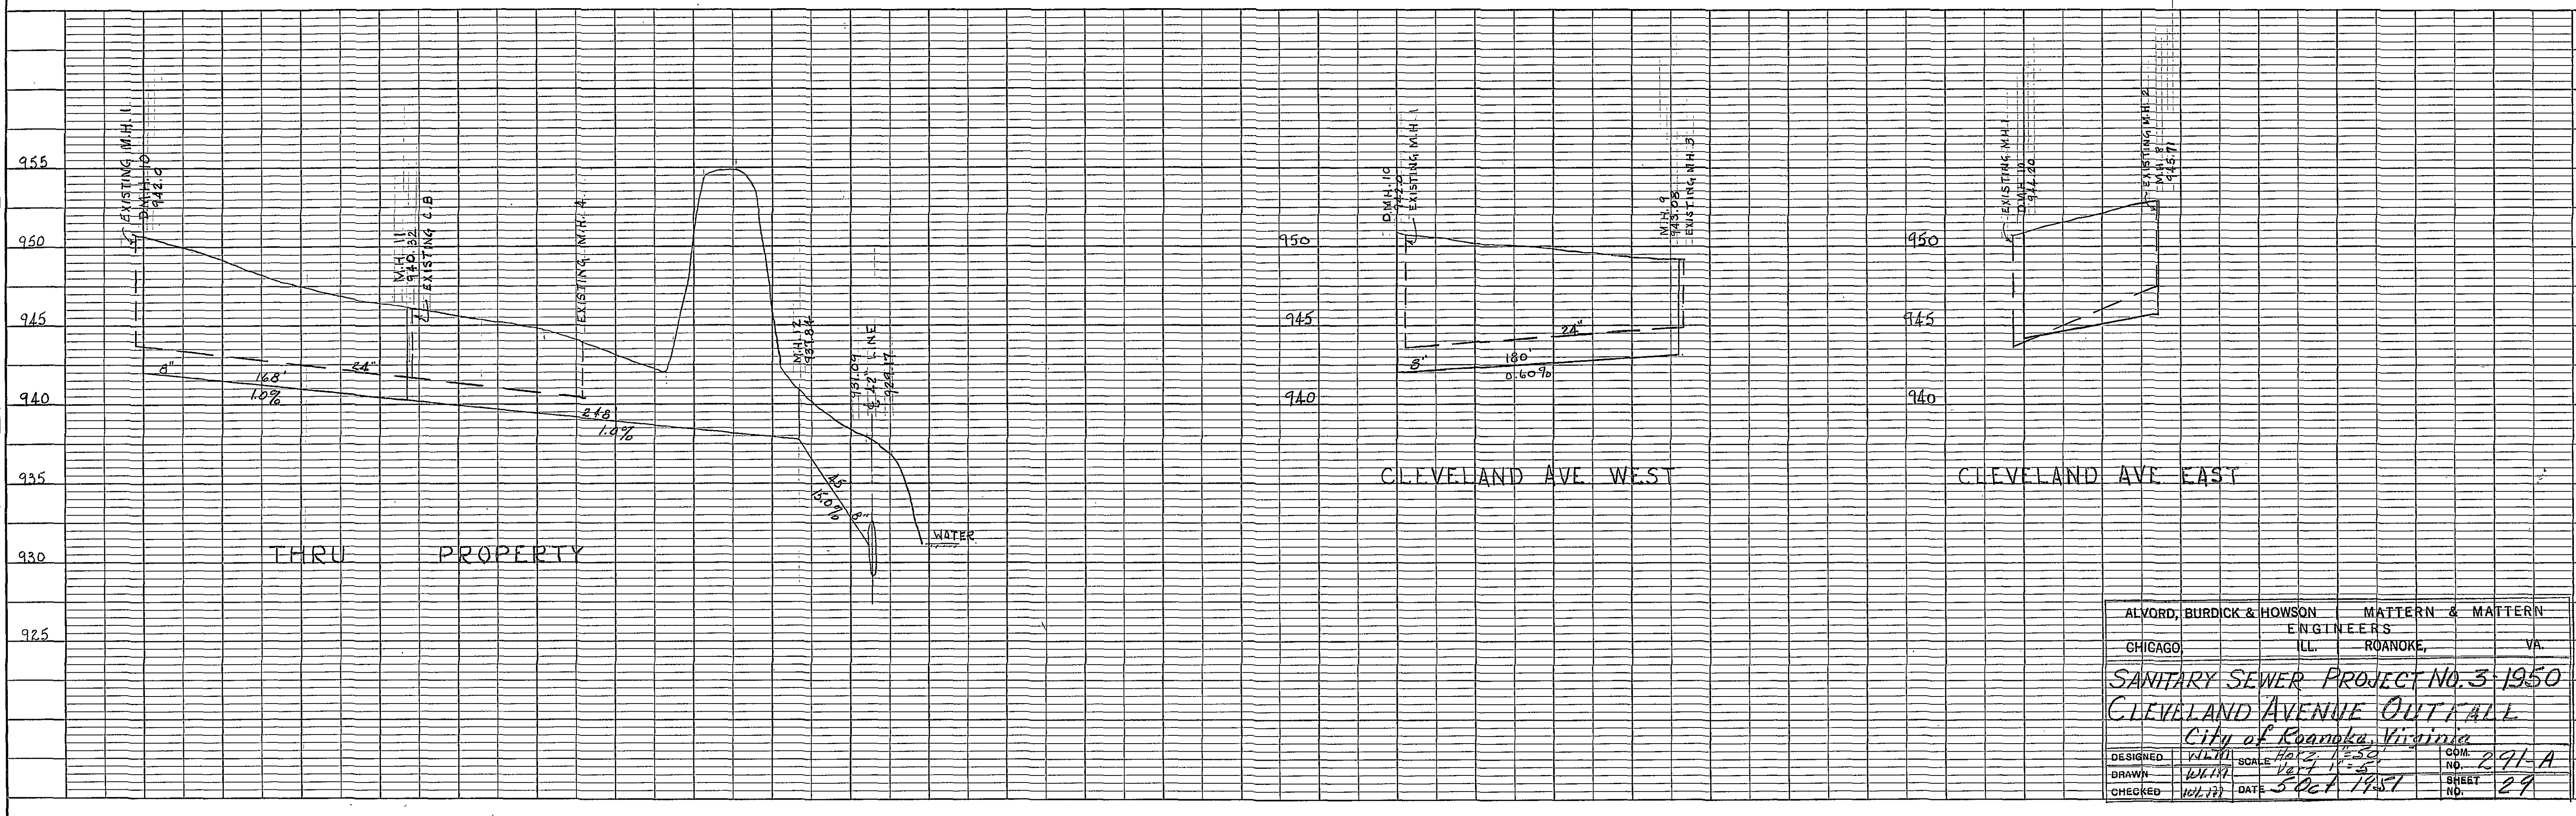

ALVORD, BURDICK & HOWSON		MATTEN & MATTEN	
CHICAGO		ENGINEERS	
		ILL. ROANOKE, VA.	
SANITARY SEWER PROJECT NO. 3-1950			
CLEVELAND AVENUE OUTFALL			
City of Roanoke, Virginia			
DESIGNED	W.H.M.	SCALE	1" = 20'
DRAWN	W.H.M.	DATE	5 Oct 1951
CHECKED	W.H.M.	DATE	5 Oct 1951
		COM. NO.	291-A
		SHEET NO.	29