


NORFOLK

SOUTHERN

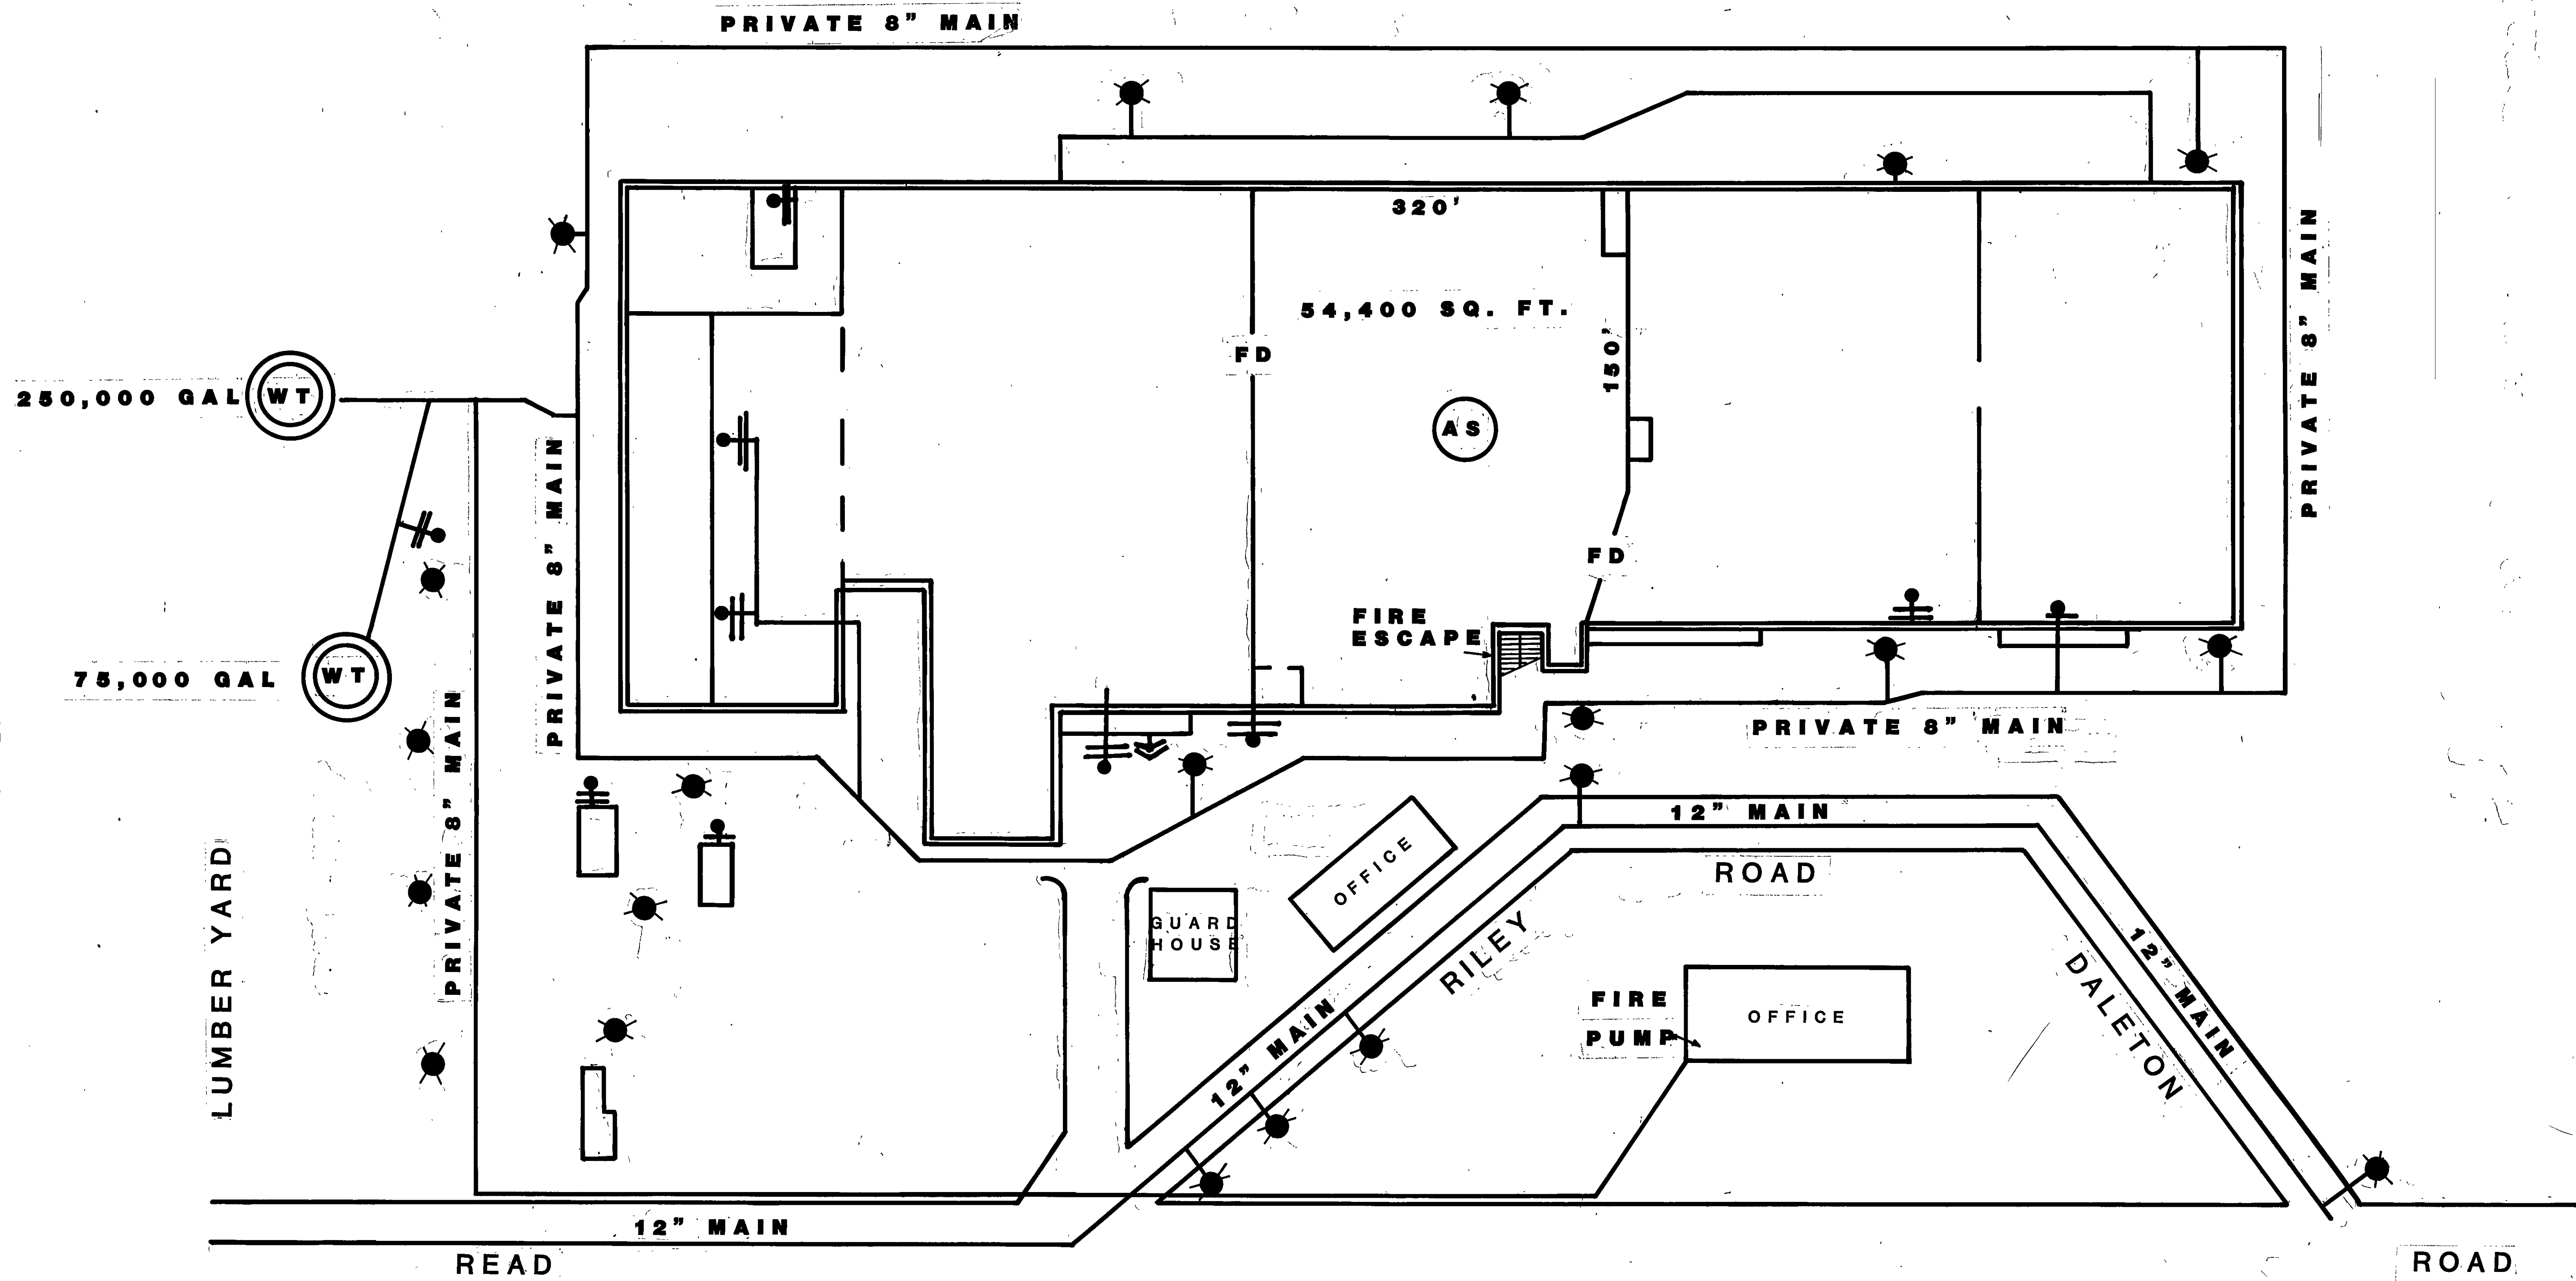

Read Road later renamed Hollins Road (post 1988)

SINGER FURNITURE COMPLEX
3322 READ ROAD, N.E.
WATER SUPPLY SYSTEM

SR

**PUMP
HOUSE**

TINKER

CREEK