



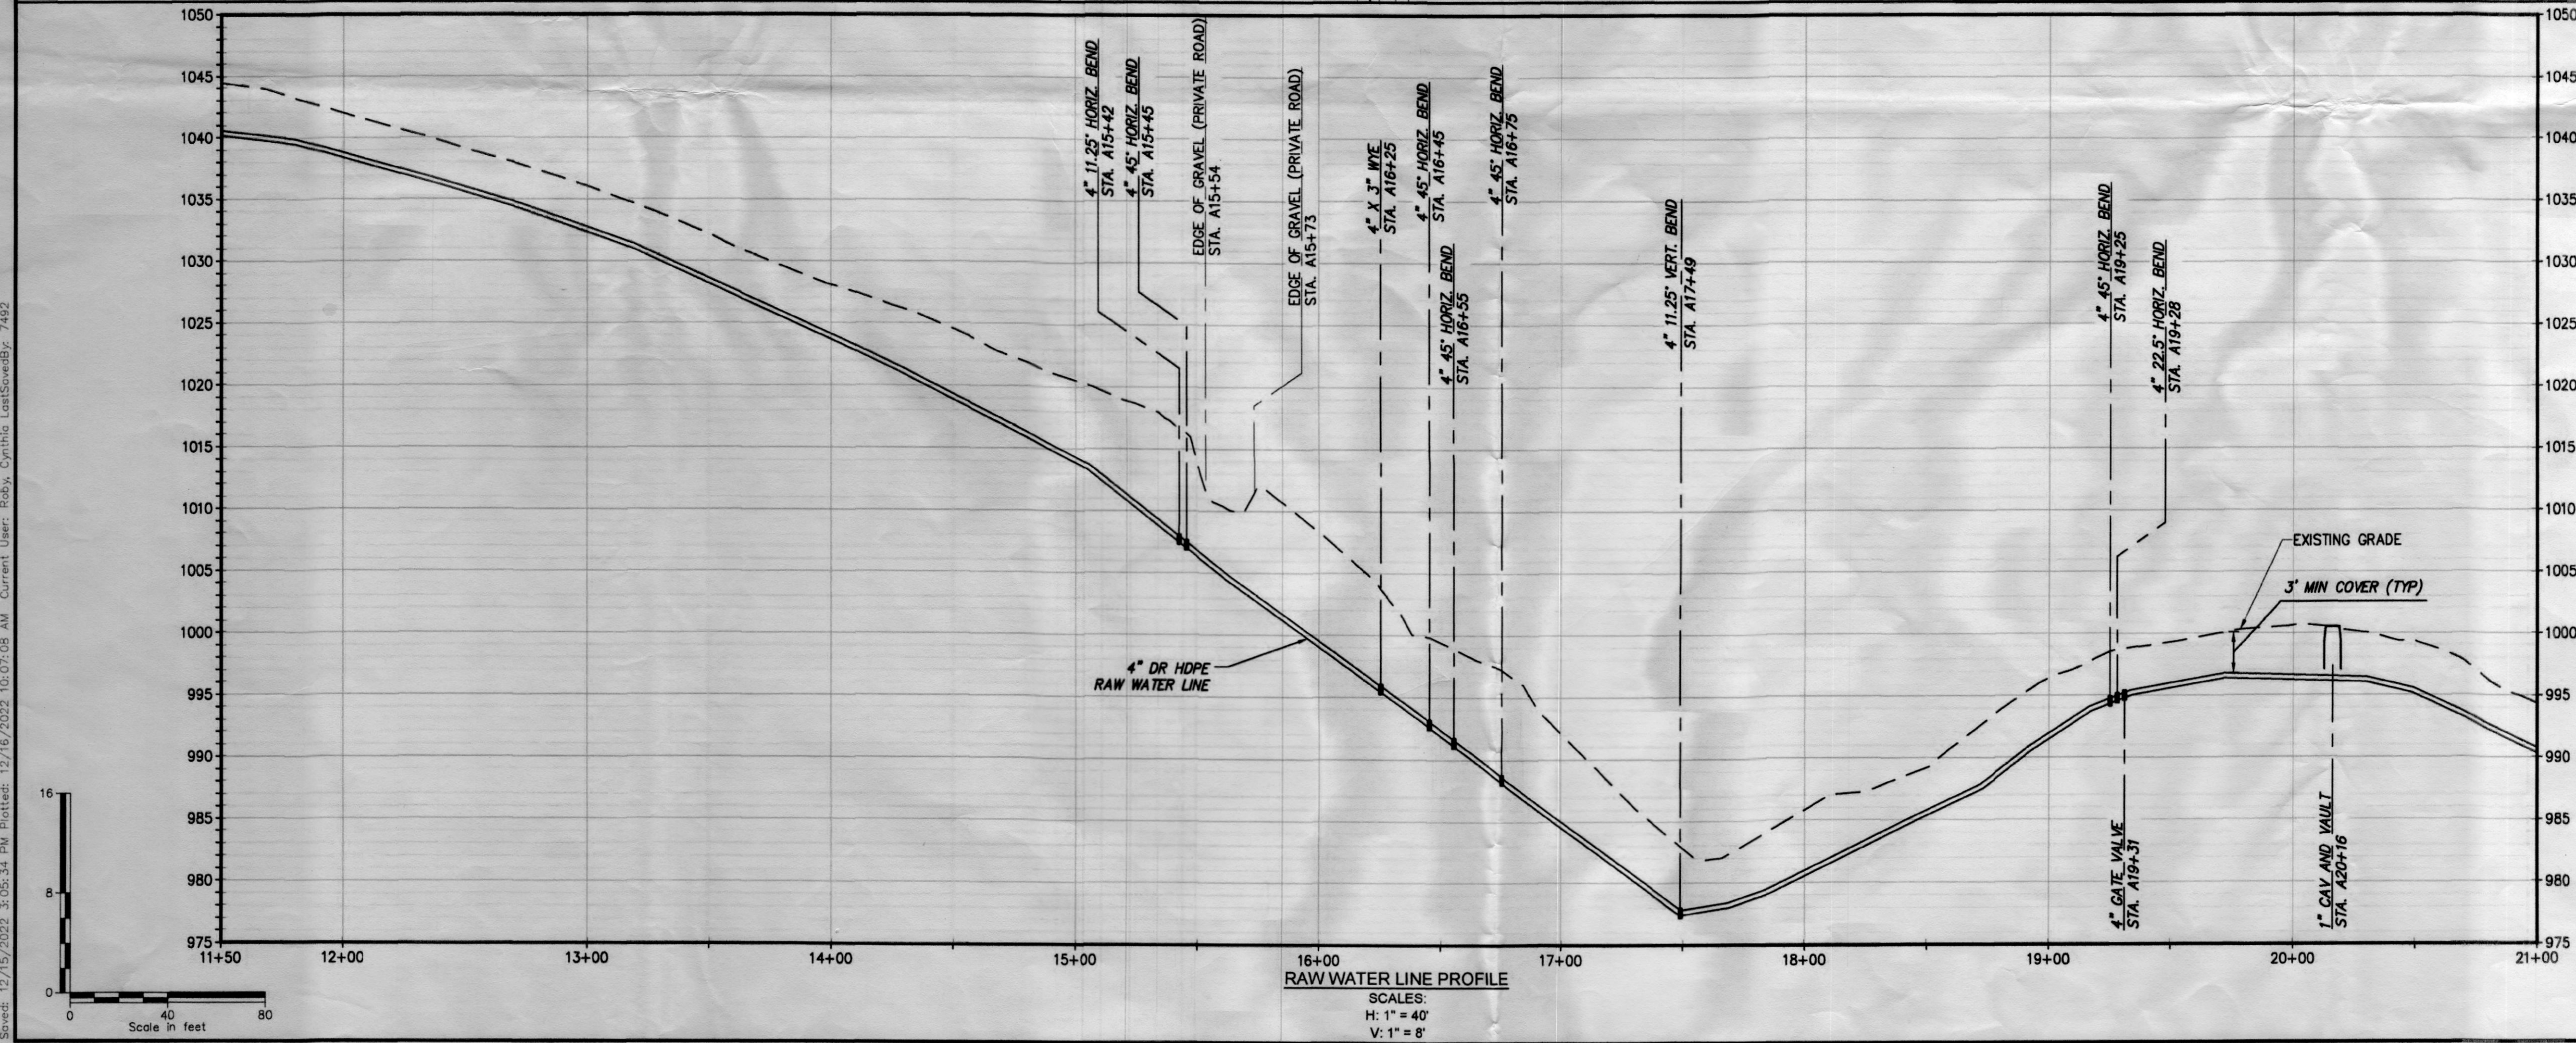

NO Bends or fittings was used on the 4" fusion.

File: V:\PROJECTS\AW\1\6\0736\02\000\00\DESIGN\DRAWINGS\01_SHEETS\PHASE 2 - PROCESS\73612_C-203.DWG
 Date: 12/15/2022 3:05:34 PM Plotted: 12/16/2022 10:07:08 AM Current User: Rdy, Cynthia Leatsowebry 7492

Drawing Copyright © 2022

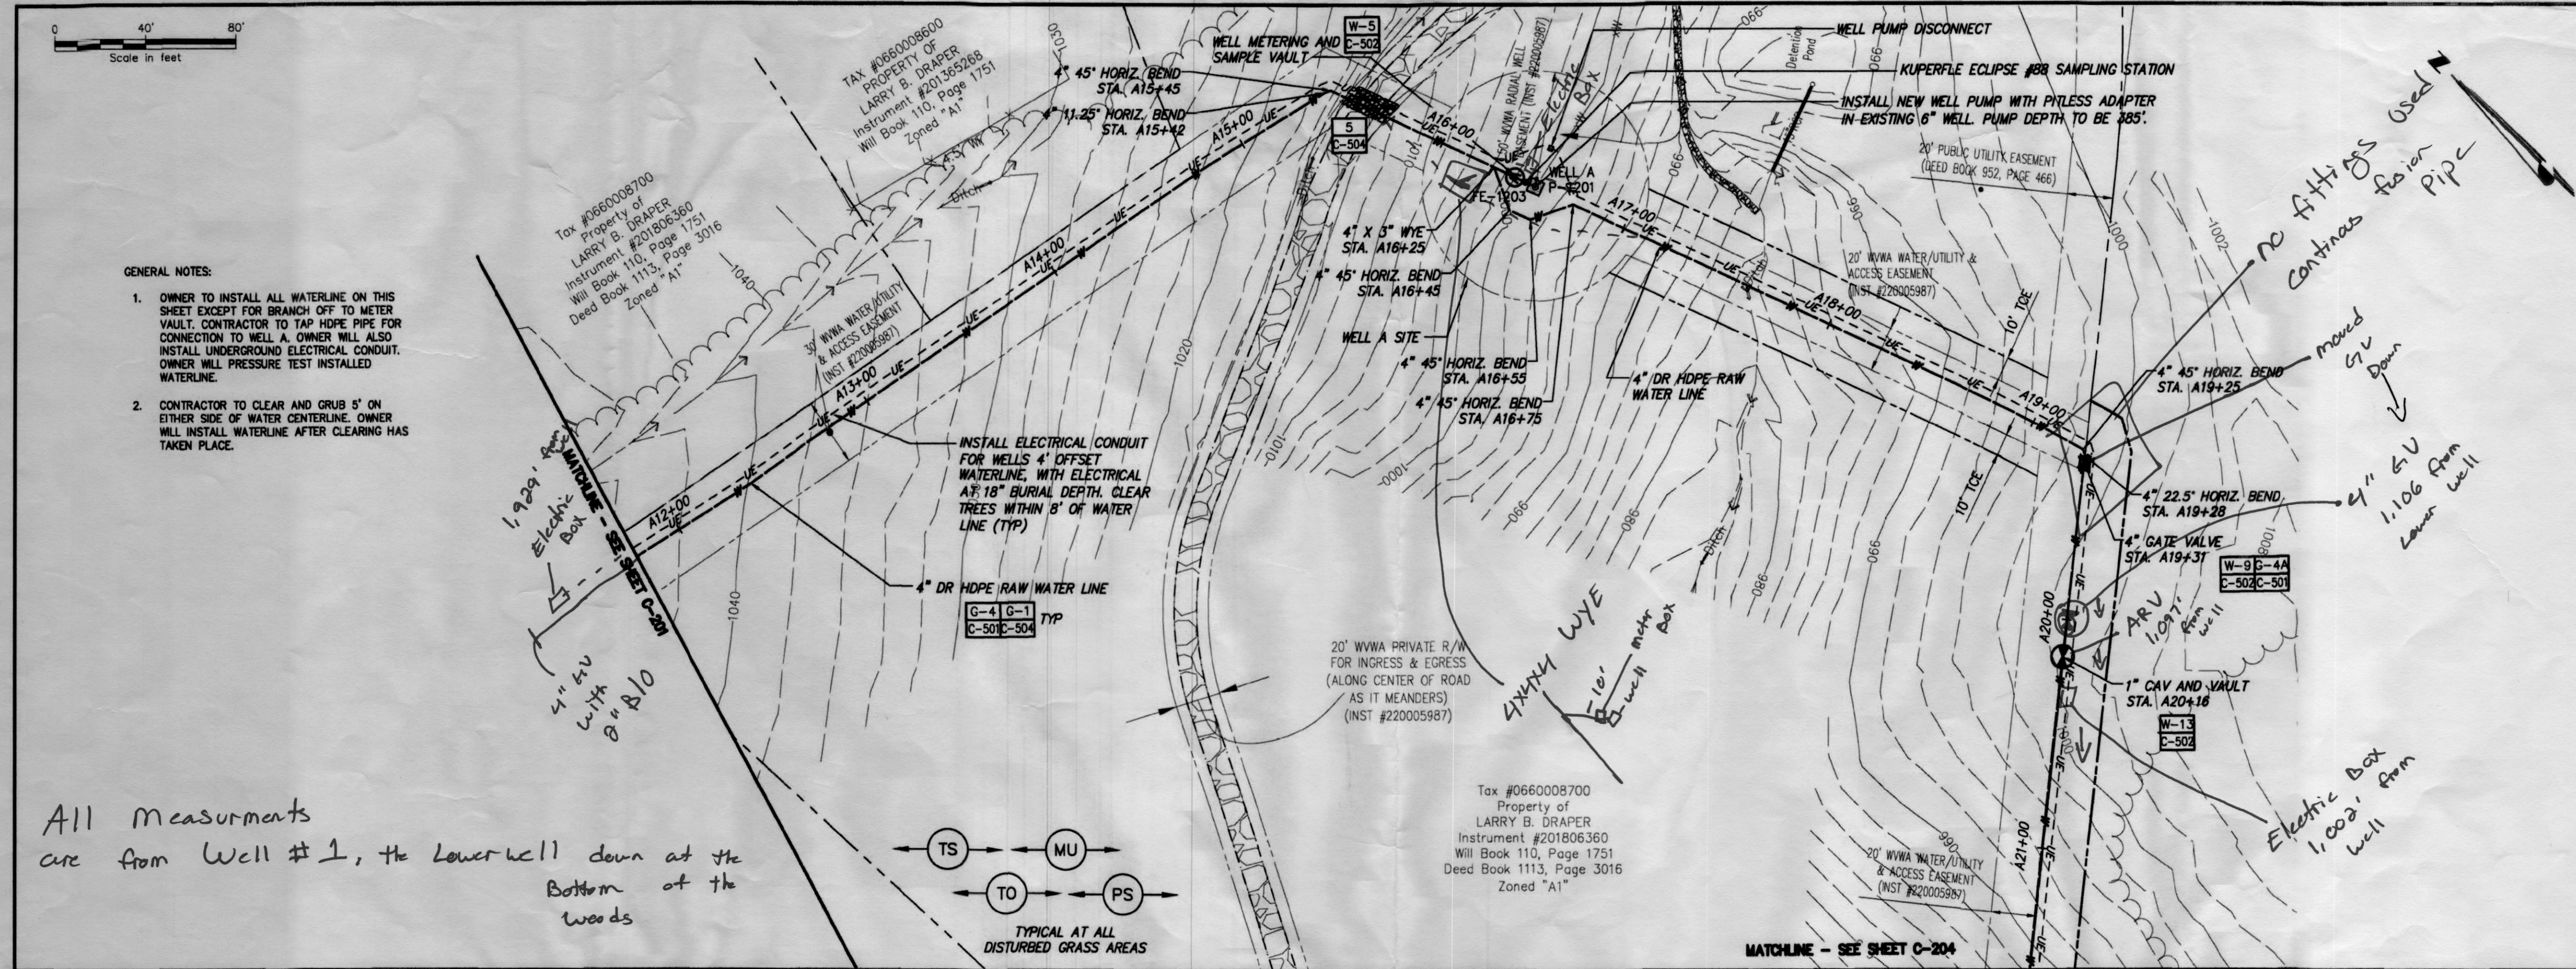


1341 Research Center Drive, Suite 2100
Blacksburg, VA 24060-5148
540.552.5548 • www.chacompanies.com



WESTERN VIRGINIA
WATER AUTHORITY

WESTERN
VIRGINIA WATER
AUTHORITY

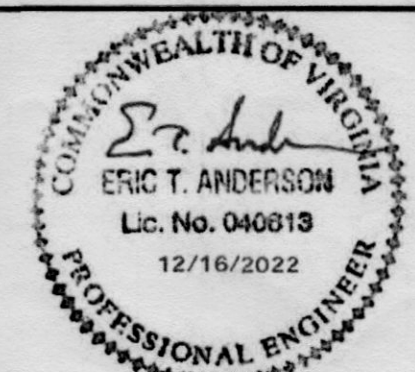

ERIC T. ANDERSON
Lic. No. 040613
12/16/2022
PROFESSIONAL ENGINEER

IT IS A VIOLATION OF LAW FOR ANY PERSON, UNLESS THEY ARE ACTING UNDER THE DIRECTION OF A LICENSED PROFESSIONAL ENGINEER, ARCHITECT, LANDSCAPE ARCHITECT OR LAND SURVEYOR TO ALTER AN ITEM IN ANY WAY IF AN ITEM BEARING THE SEAL OF A LICENSED PROFESSIONAL IS ATTACHED TO THE ALTERNATIVE. ARCHITECT, LANDSCAPE ARCHITECT OR LAND SURVEYOR SHALL STAMP THE DOCUMENT AND INCLUDE THE NOTATION "ALTERED BY" FOLLOWED BY THEIR SIGNATURE, THE DATE OF SUCH ALTERATION, AND A BRIEF DESCRIPTION OF THE ALTERATION.

SOUTHLAKE WATER SYSTEM

CONTRACT 1: WATER TREATMENT PLANT

CONTRACT 2: WATER MAIN

No.	Submital / Revision	App'd. By	Date

0 BID ISSUE ETA CDR 12/15/22

RAW WATER PLAN
AND PROFILE

Designed By: CDR	Drawn By: AW	Checked By: ETA
Issue Date: 12/15/22	Project No: 073612	Scale: AS NOTED

Drawing No.:
C-203