


File: V:\PROJECTS\AR\Y\6\072612\000\06\DESIGN\DRAWINGS\01_SHEETS\PHASE 2 - PROCESS\73612_C-612.dwg
Saved: 12/15/2022 9:35:59 AM Plotted: 12/16/2022 10:19:43 AM Current User: Robt. LestGowely, 7434

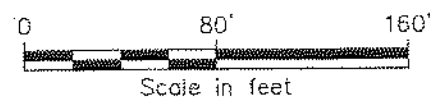

LEGEND	
FOREST/OPEN SPACE	
MANAGED TURF	
IMPERVIOUS COVER	


- NOTES:
1. ALL SOILS ON SITE ARE IN HYDROLOGIC SOIL GROUP B
 2. SHEET PROVIDED FOR PERMITTING. NO WORK REQUIRED BY THIS SHEET

Area A			
Pre-Dev		Post-Dev	
	Acreage		Acreage
Forest Area (ac)	2.19	Forest Area (ac)	1.33
Turf Area (ac)	0.00	Turf Area (ac)	0.65
Imp. Area (ac)	0.19	Imp. Area (ac)	0.45
Total Area (ac)	2.38	Total Area (ac)	2.43
CN	58	CN	65


Area B			
Pre-Dev		Post-Dev	
	Acreage		Acreage
Forest Area (ac)	6.56	Forest Area (ac)	5.40
Turf Area (ac)	2.35	Turf Area (ac)	3.38
Imp. Area (ac)	0.00	Imp. Area (ac)	0.07
Total Area (ac)	8.91	Total Area (ac)	8.86
CN	57	CN	58

Total Site			
Pre-Dev		Post-Dev	
Acreage	11.29	Acreage	11.29
CN	58	CN	62

PRE-DEVELOPMENT

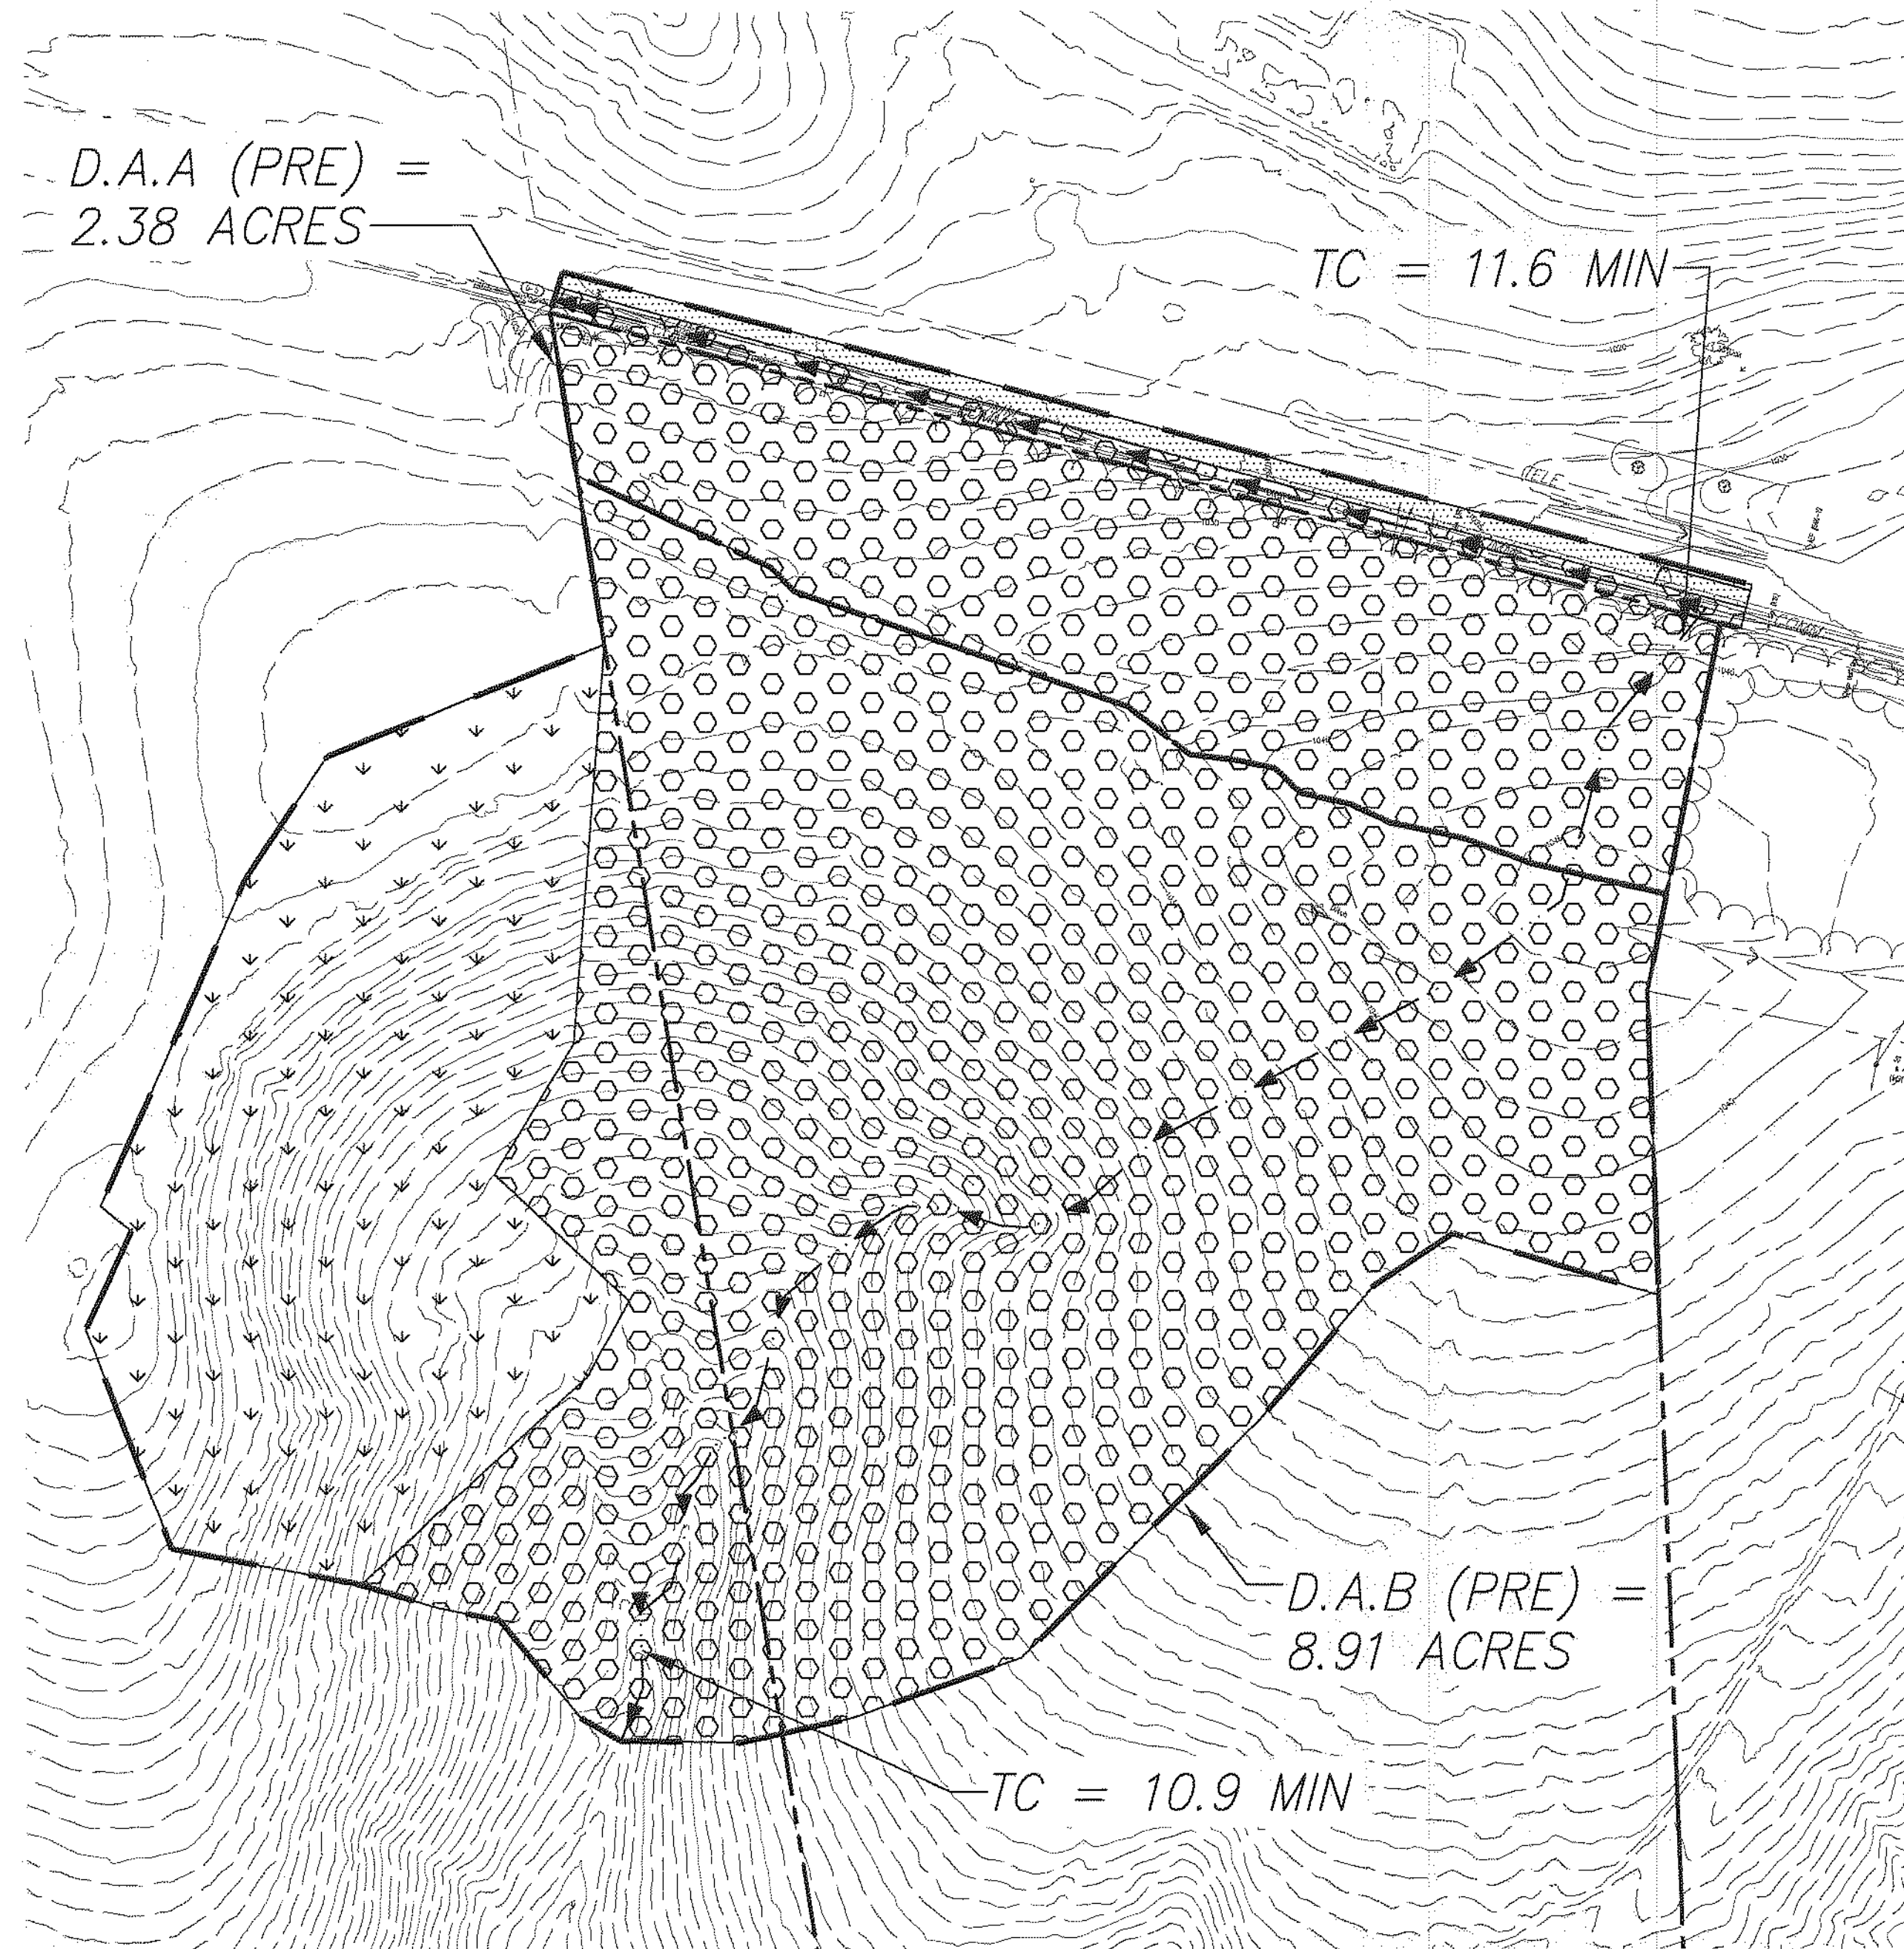

POST-DEVELOPMENT

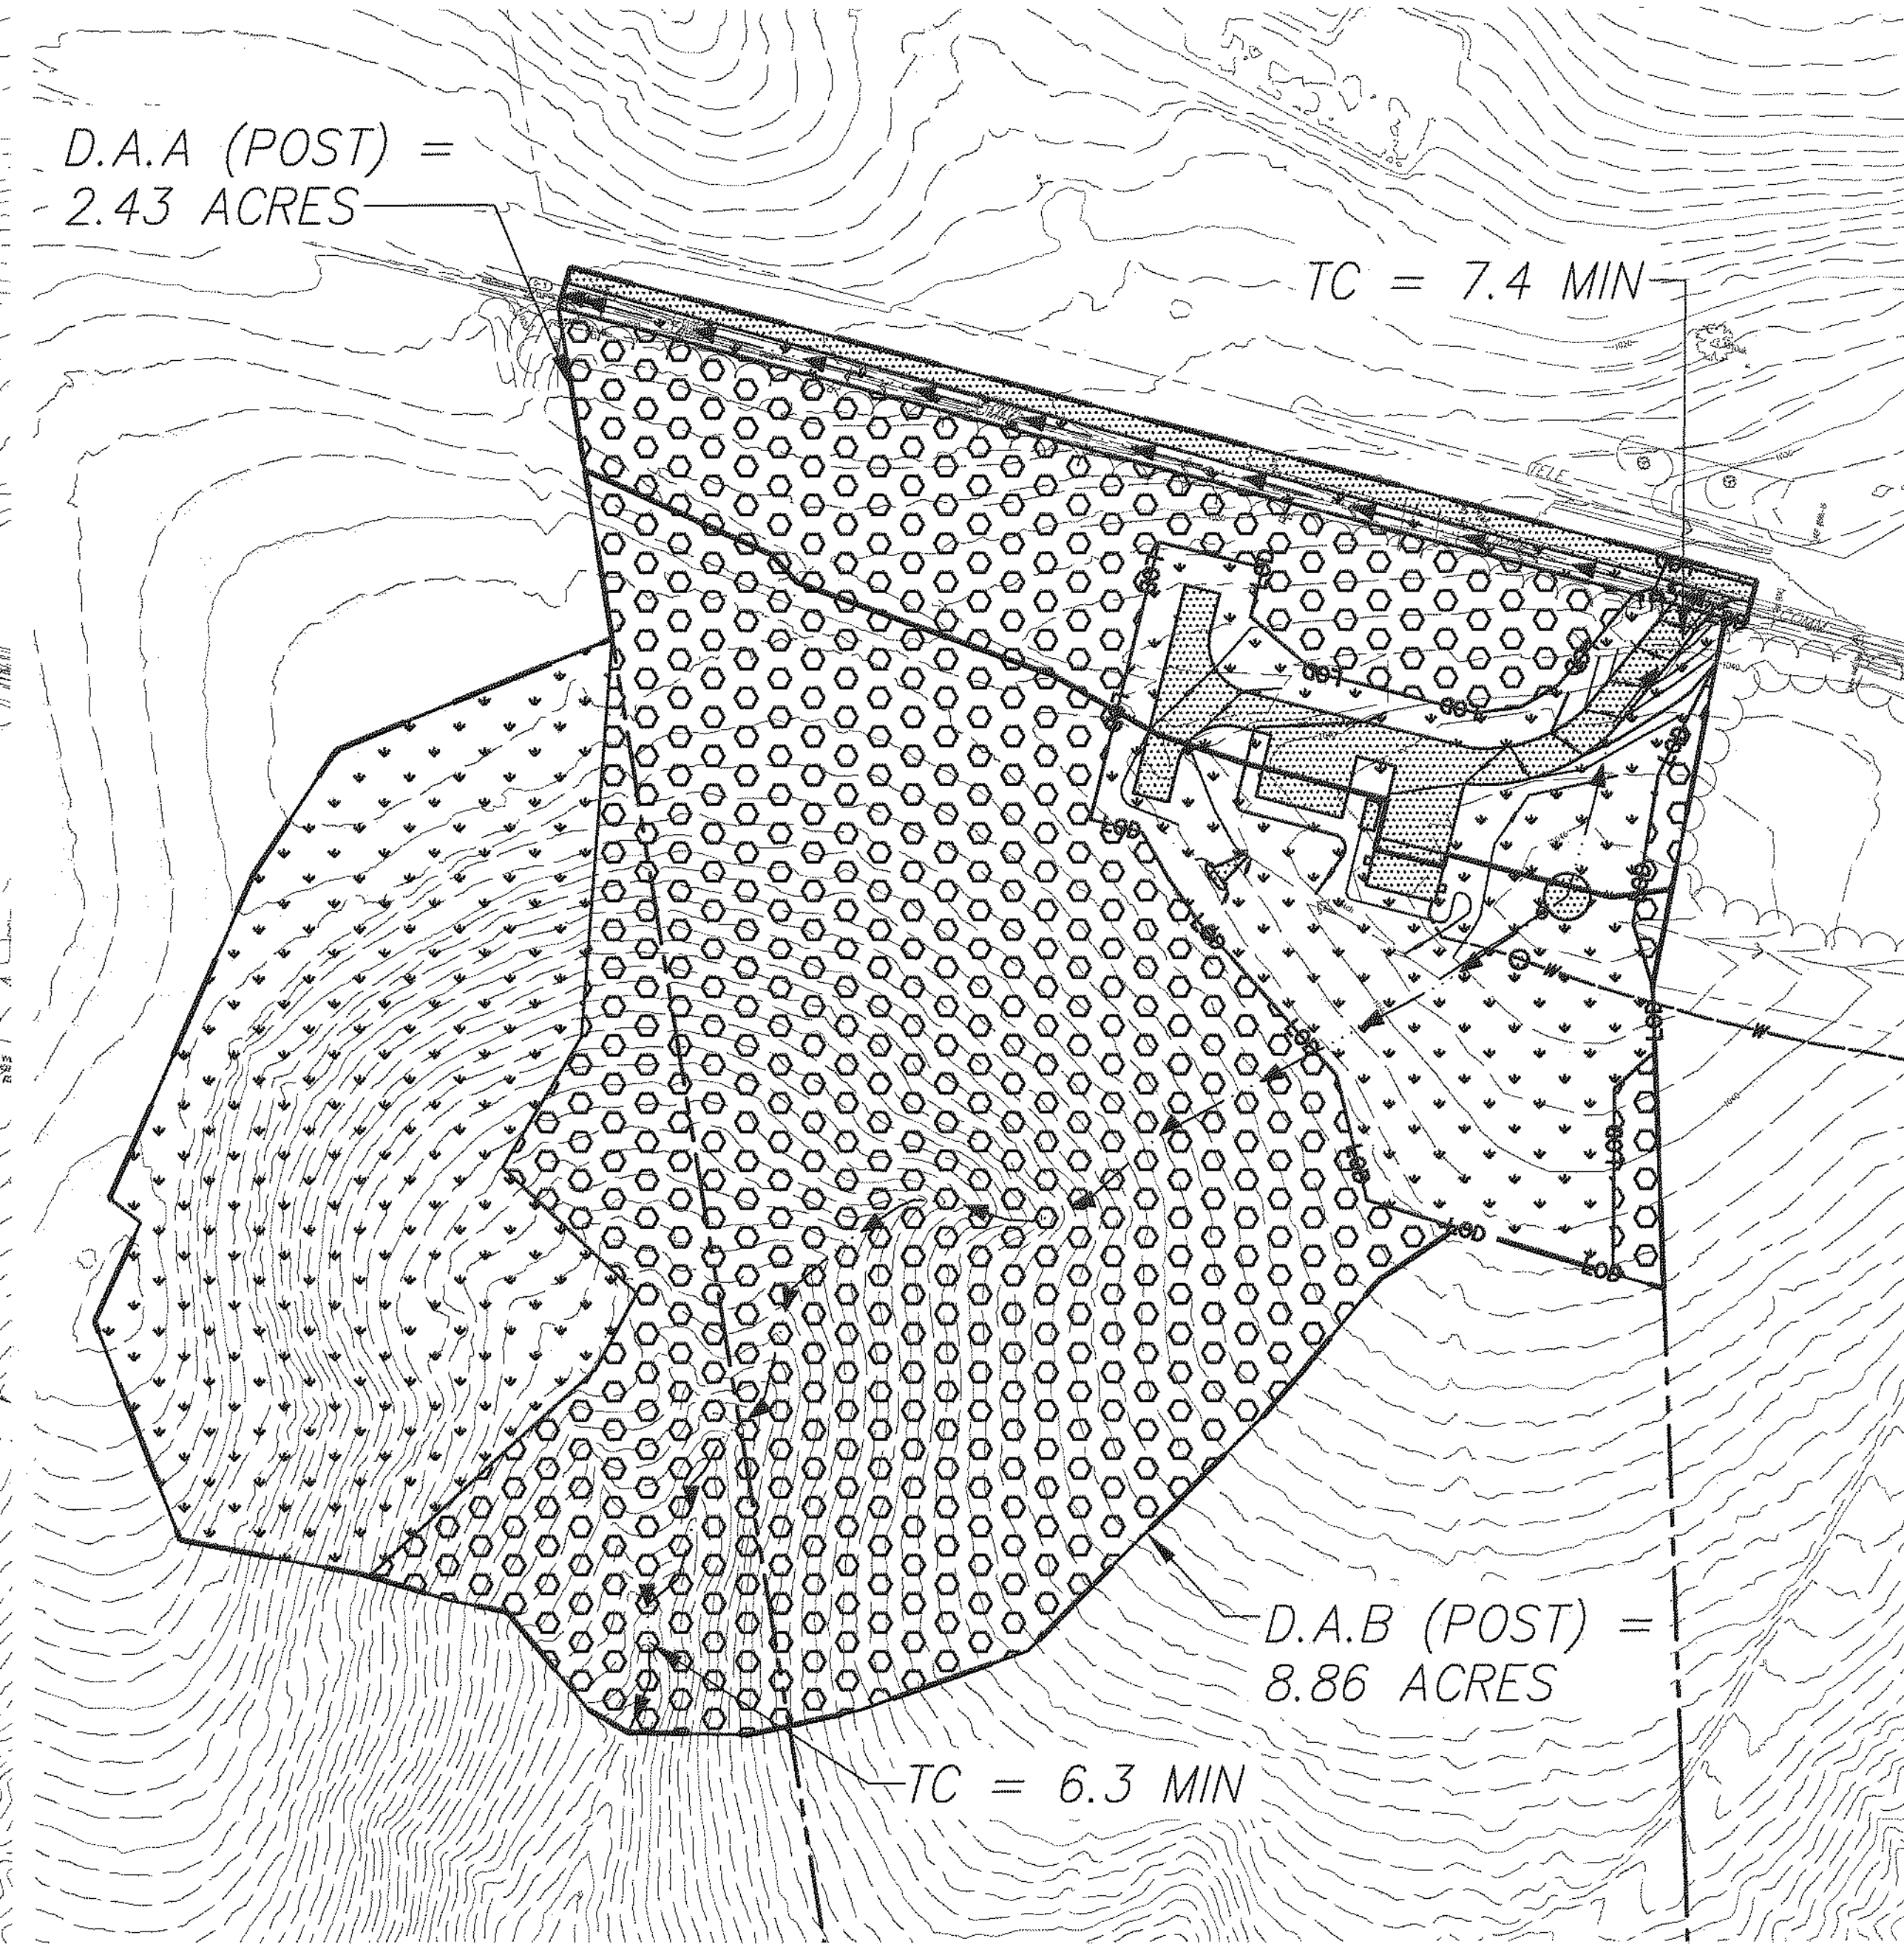

No.	Submittal / Revision	App'd. By	Date

Designed By: CDR	Drawn By: CDR	Checked By: ETA
Issue Date: 12/15/22	Project No: 073612	Scale: 1"=80'