
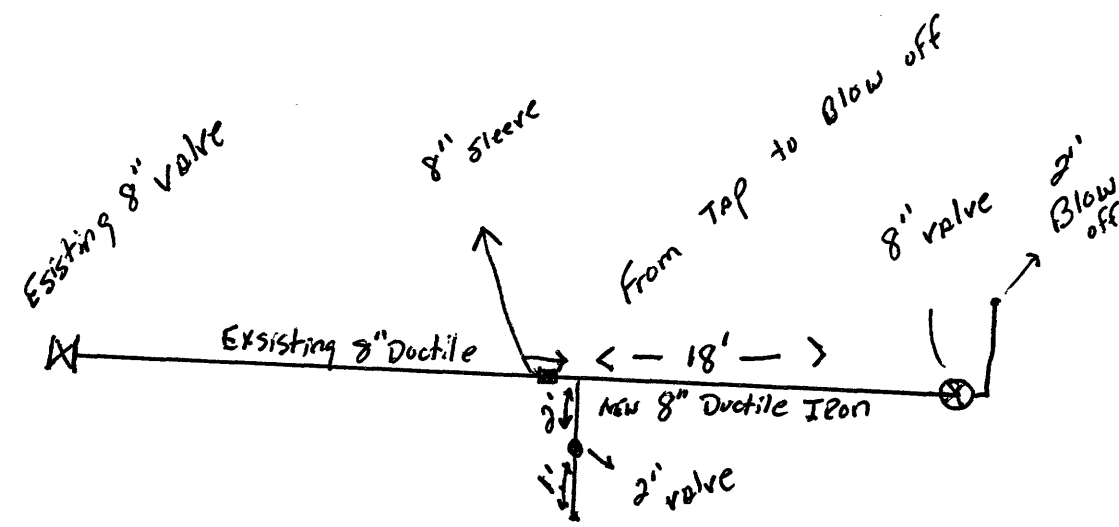


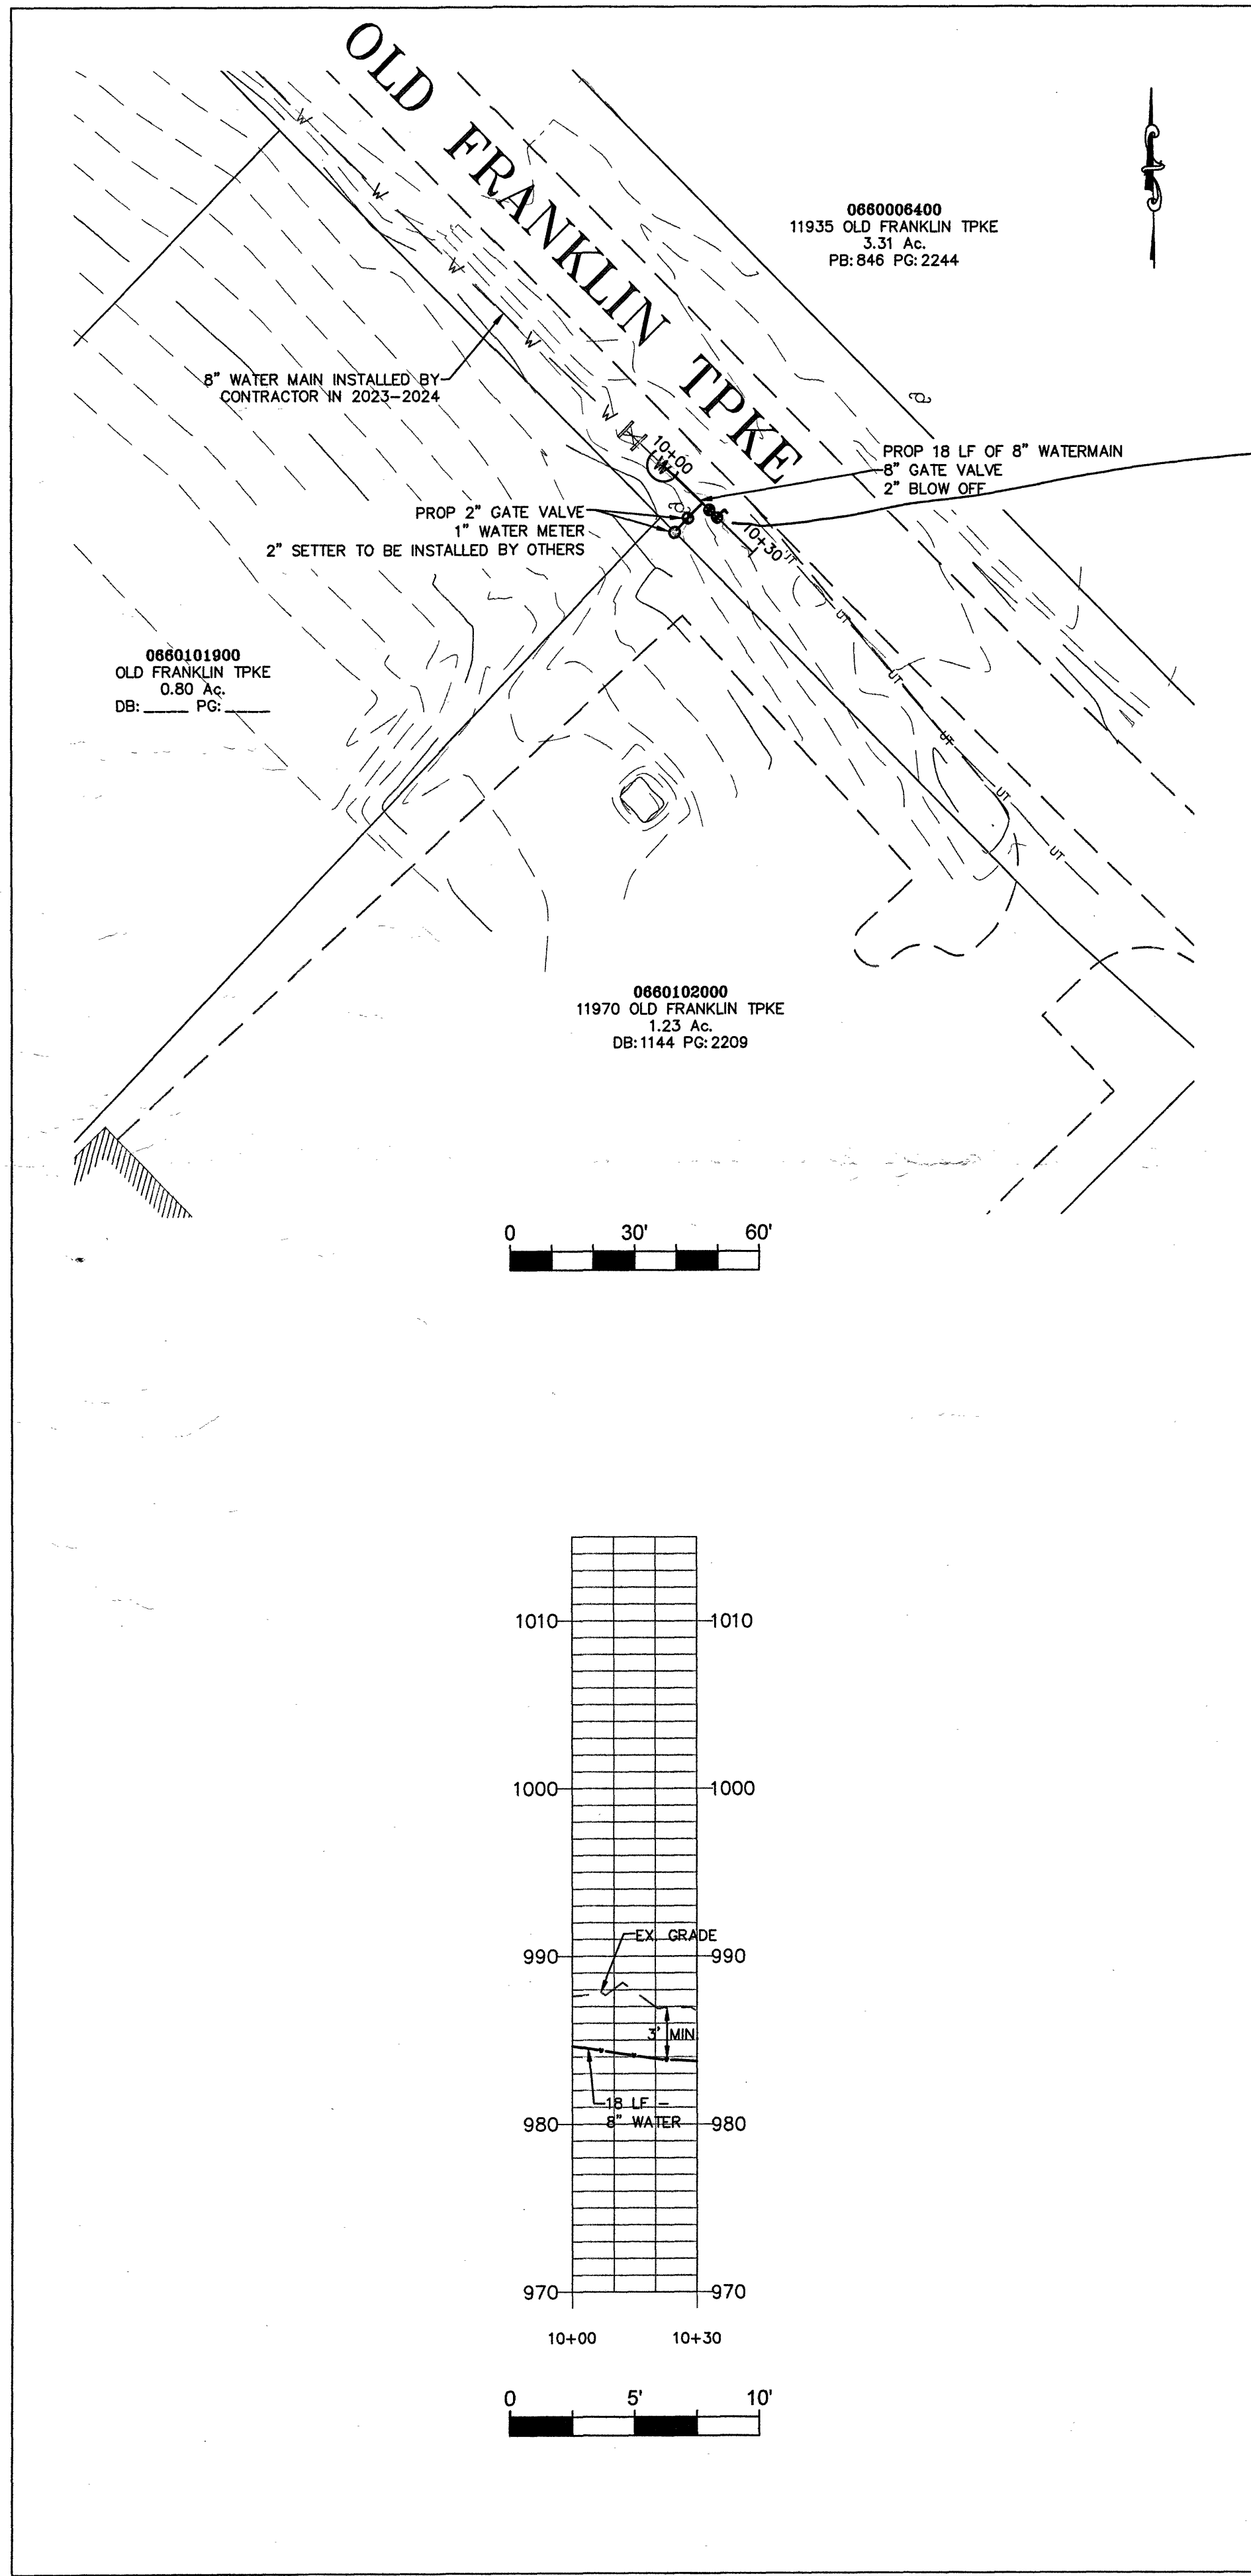

WESTERN VIRGINIA  
**WATER AUTHORITY**  
ENGINEERING SERVICES  
601 S JEFFERSON ST, SUITE 300  
ROANOKE, VA 24011  
540-853-5700

COMMONWEALTH OF VIRGINIA  
TRENT E. COX  
Lic No. 0402050623  
3/12/25  
PROFESSIONAL ENGINEER

SOUTHLAKE - WATER  
SERVICES

PLAN & PROFILE

| Rev | Description | Date | By |
|-----|-------------|------|----|
|     |             |      |    |
|     |             |      |    |
|     |             |      |    |
|     |             |      |    |

Designed: RAF

Drawn: RAF

Checked:

Approved:

Date: 02-18-25

Project: WCIP-343

3  
Sheet 3 of 4