

CONTRACT 2: WATER MAIN

BID ISSUE      ETA CDR 12/15/20

Designed By: CDR	Drawn By: CDR	Checked By: ETA
Issue Date: 12/15/22	Project No: 073612	Scale: AS SHOWN

**C-501**

- [illegible]

# TRACER WIRE FOR NON-METALLIC PRESSURE PIPE

09/06/16

TS19-C

TS19-C

GROUND BAR (TYP.)


LOCATING CLIP FRONT VIEW  
(TS19-IL-LC-C)

LOCATING CLIP (TYP.)  
(TS19-IL-LC-C)


TRACER WIRE SAMPLE  
TEE/CROSS INTERSECTION

09/06/18

- | CARRIER PIPE<br>(NOMINAL<br>DIAMETER) | CASING PIPE<br>(DIAMETER) |
|---------------------------------------|---------------------------|
| 6"                                    | 12"                       |
| 8"                                    | 16"                       |
| 10"                                   | 24"                       |
| 12"                                   | 24"                       |
| 14"                                   | 24"                       |
| 16"                                   | 30"                       |
| 18"                                   | 30"                       |
| 24"                                   | 42"                       |
| 30"                                   | 42"                       |

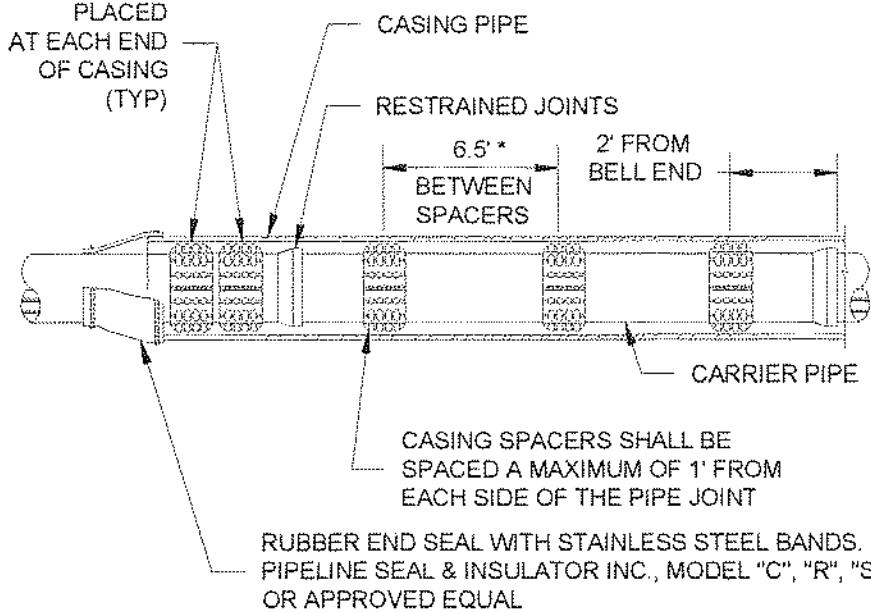

\* ADDITIONAL SPACING ALLOWED AS RECOMMENDED BY PIPE MANUFACTURER

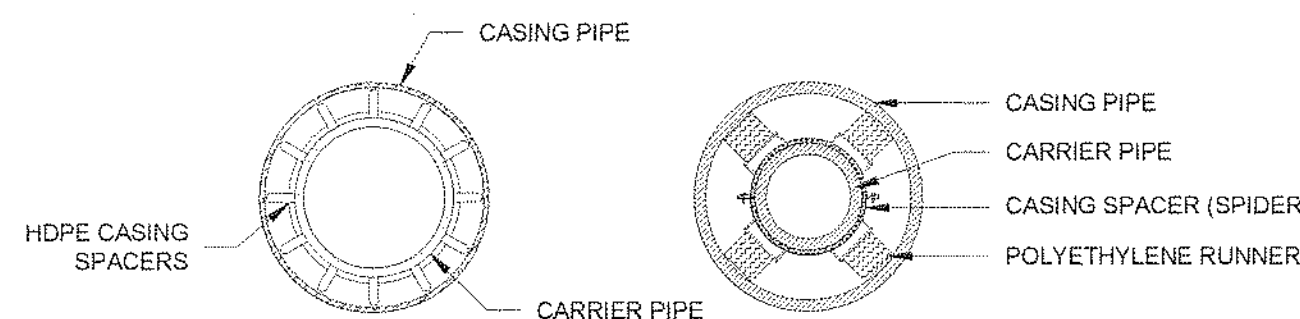

## PIPE SUPPORT IN CASING PIPE

05/05/19