


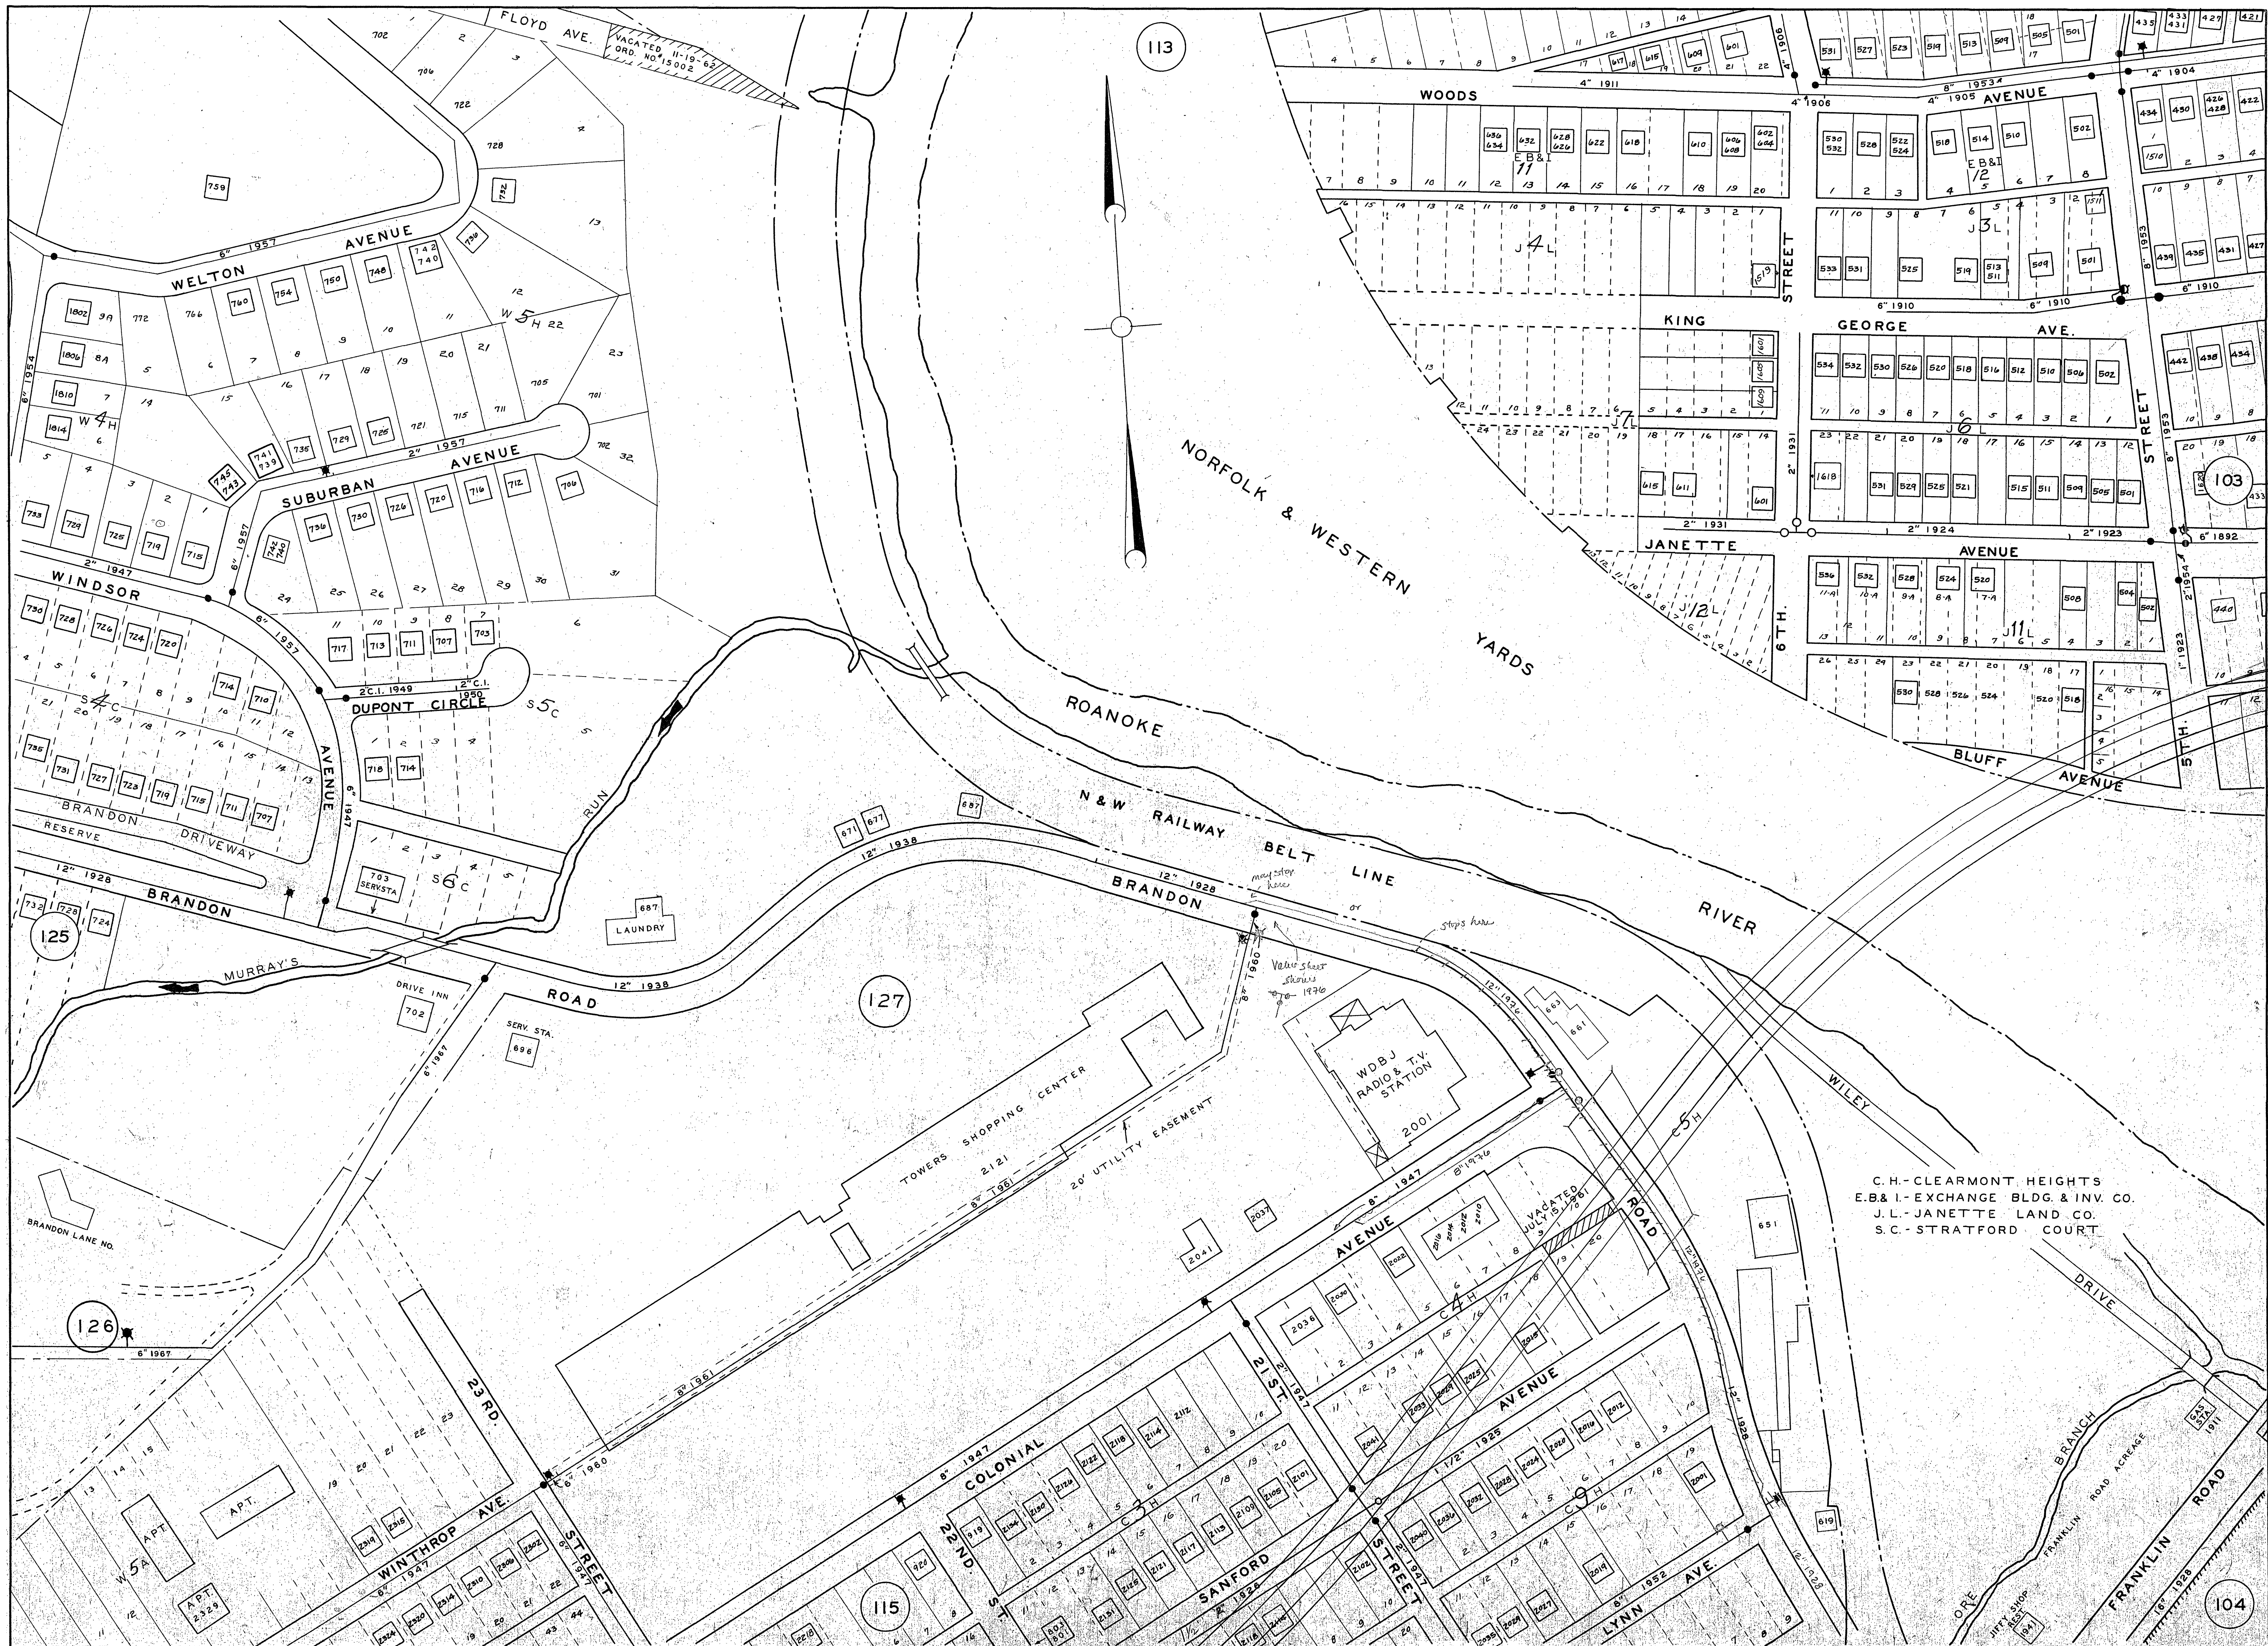

C.H. - CLEARMONT HEIGHTS
E.B. & I. - EXCHANGE BLDG. & INV. CO.
J.L. - JANETTE LAND CO.
S.C. - STRATFORD COURT