


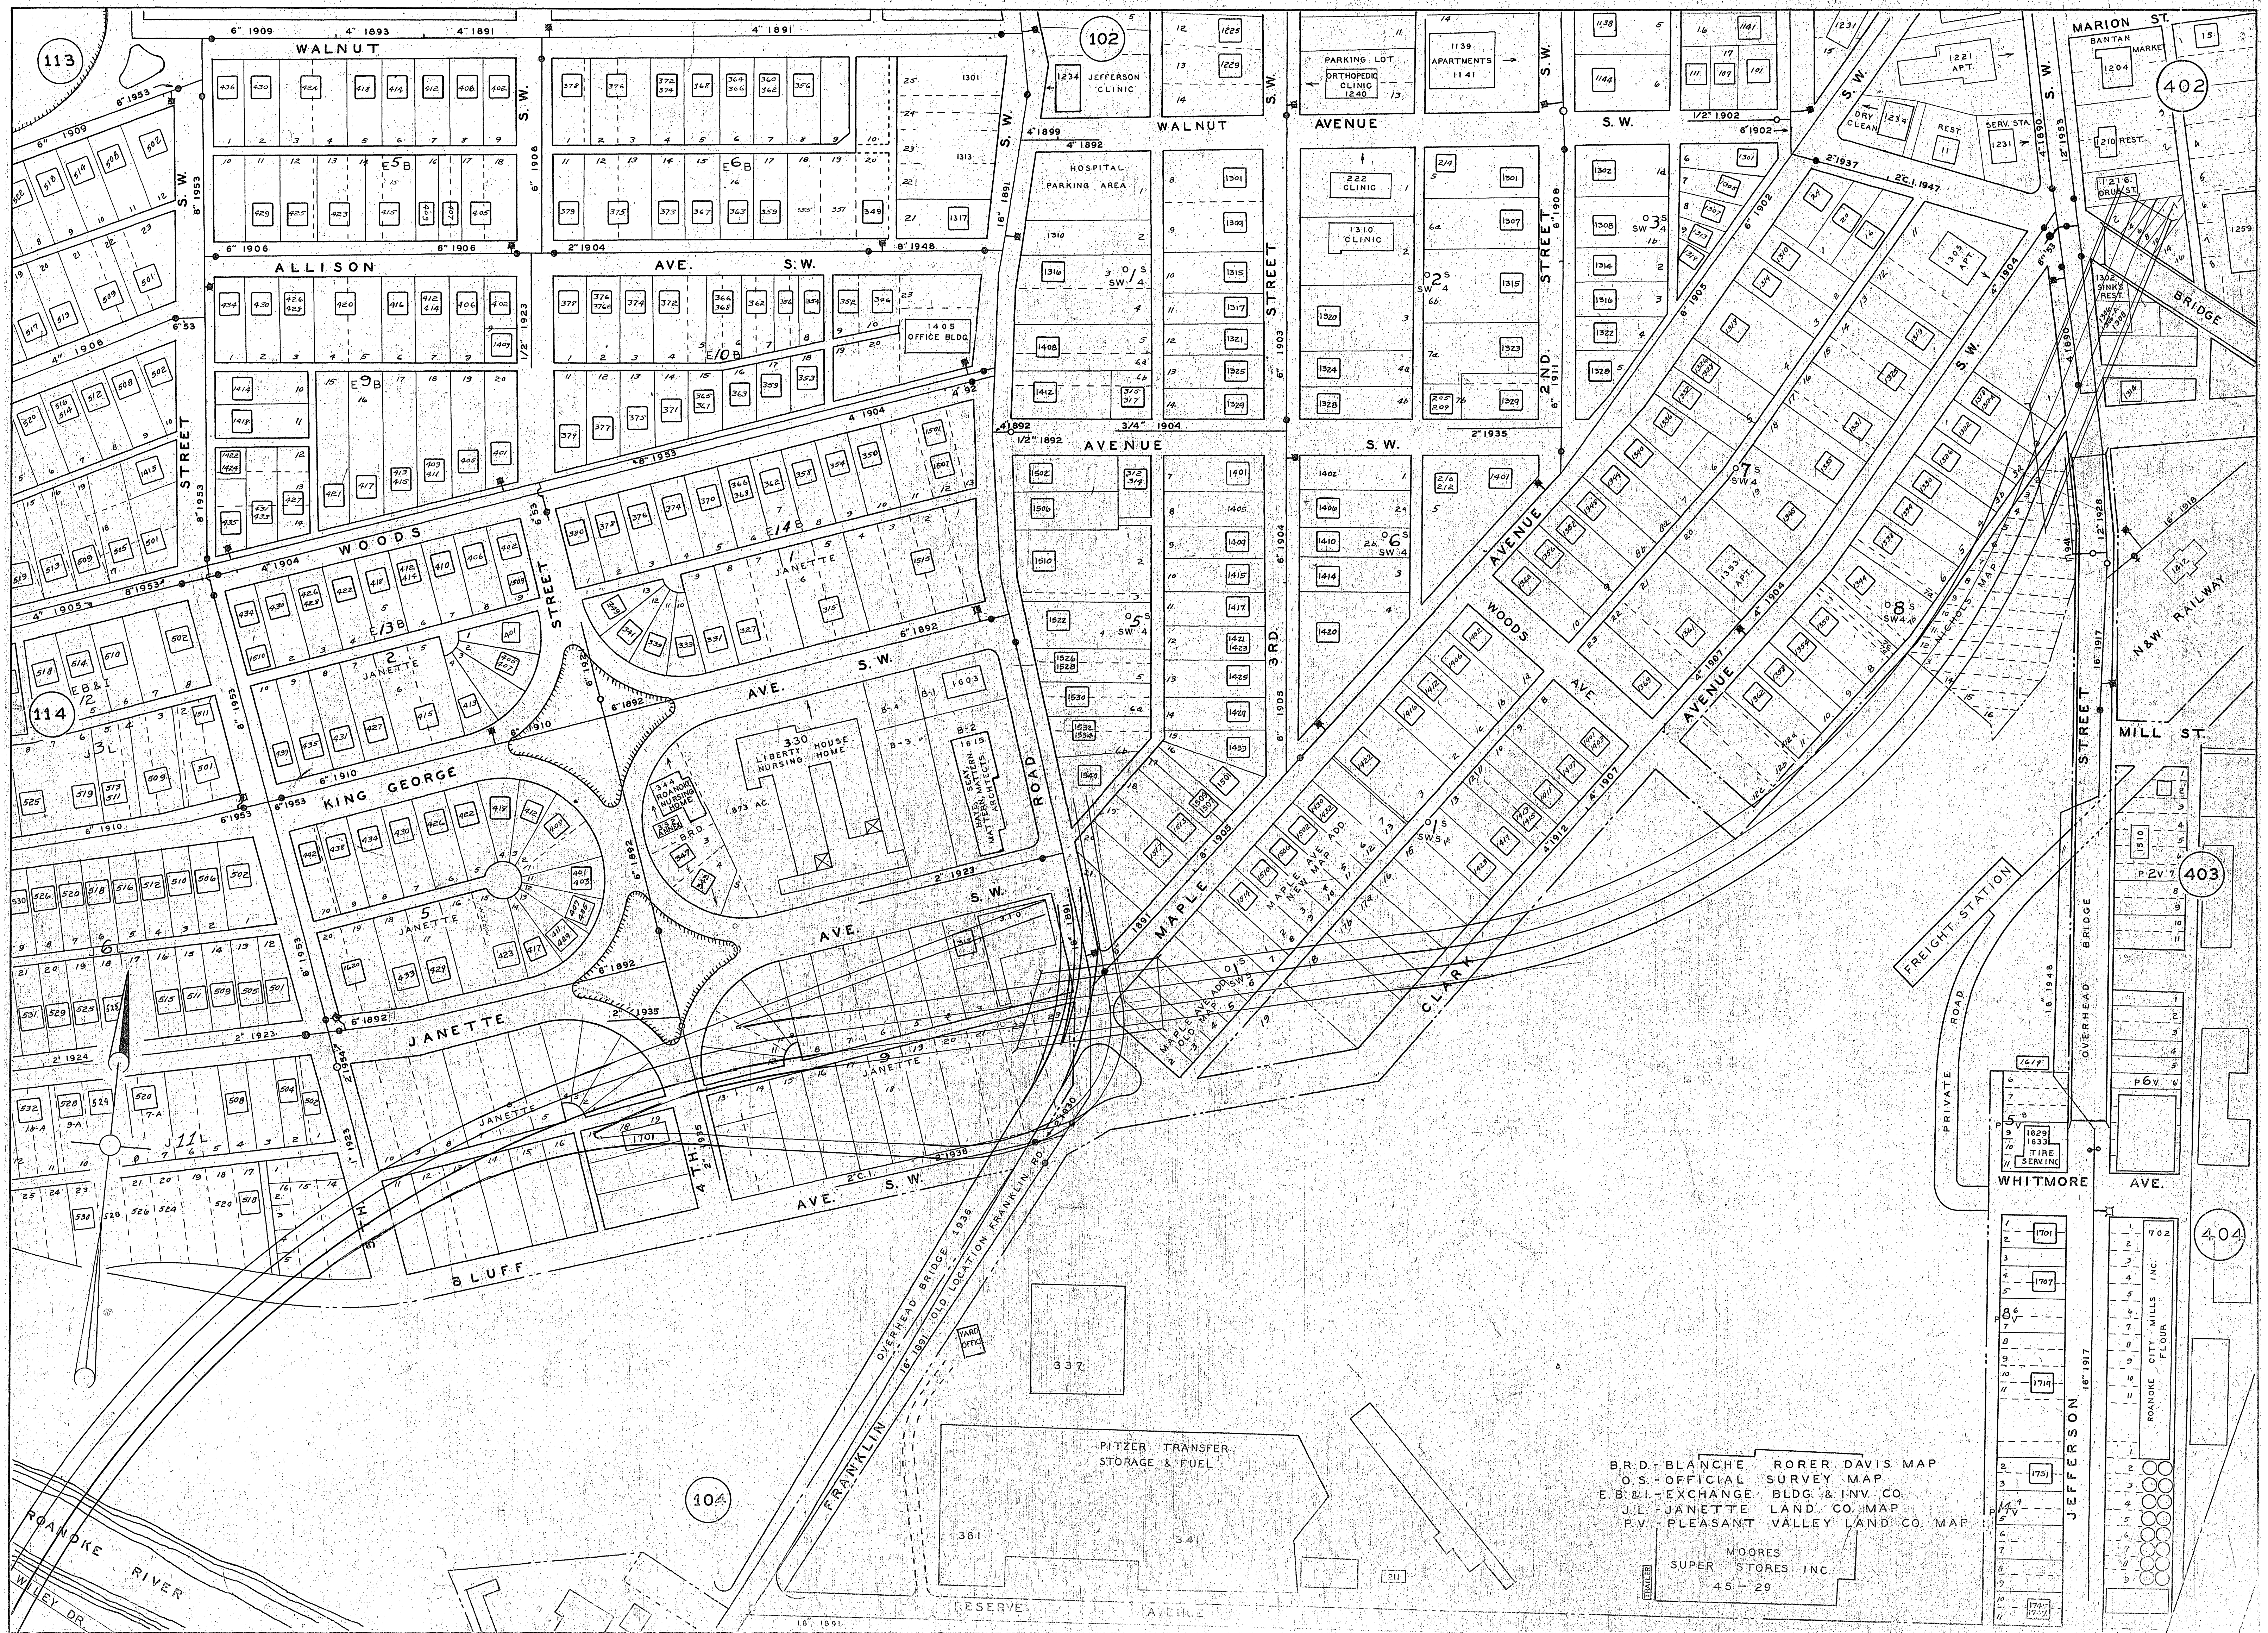

B.R.D. - BLANCHE RORER DAVIS MAP
O.S. - OFFICIAL SURVEY MAP
E.B.&L. - EXCHANGE BLDG. & INV. CO.
J.L. - JANETTE LAND CO. MAP
P.V. - PLEASANT VALLEY LAND CO. MAP
MOORES
SUPER STORES INC.
45-29