


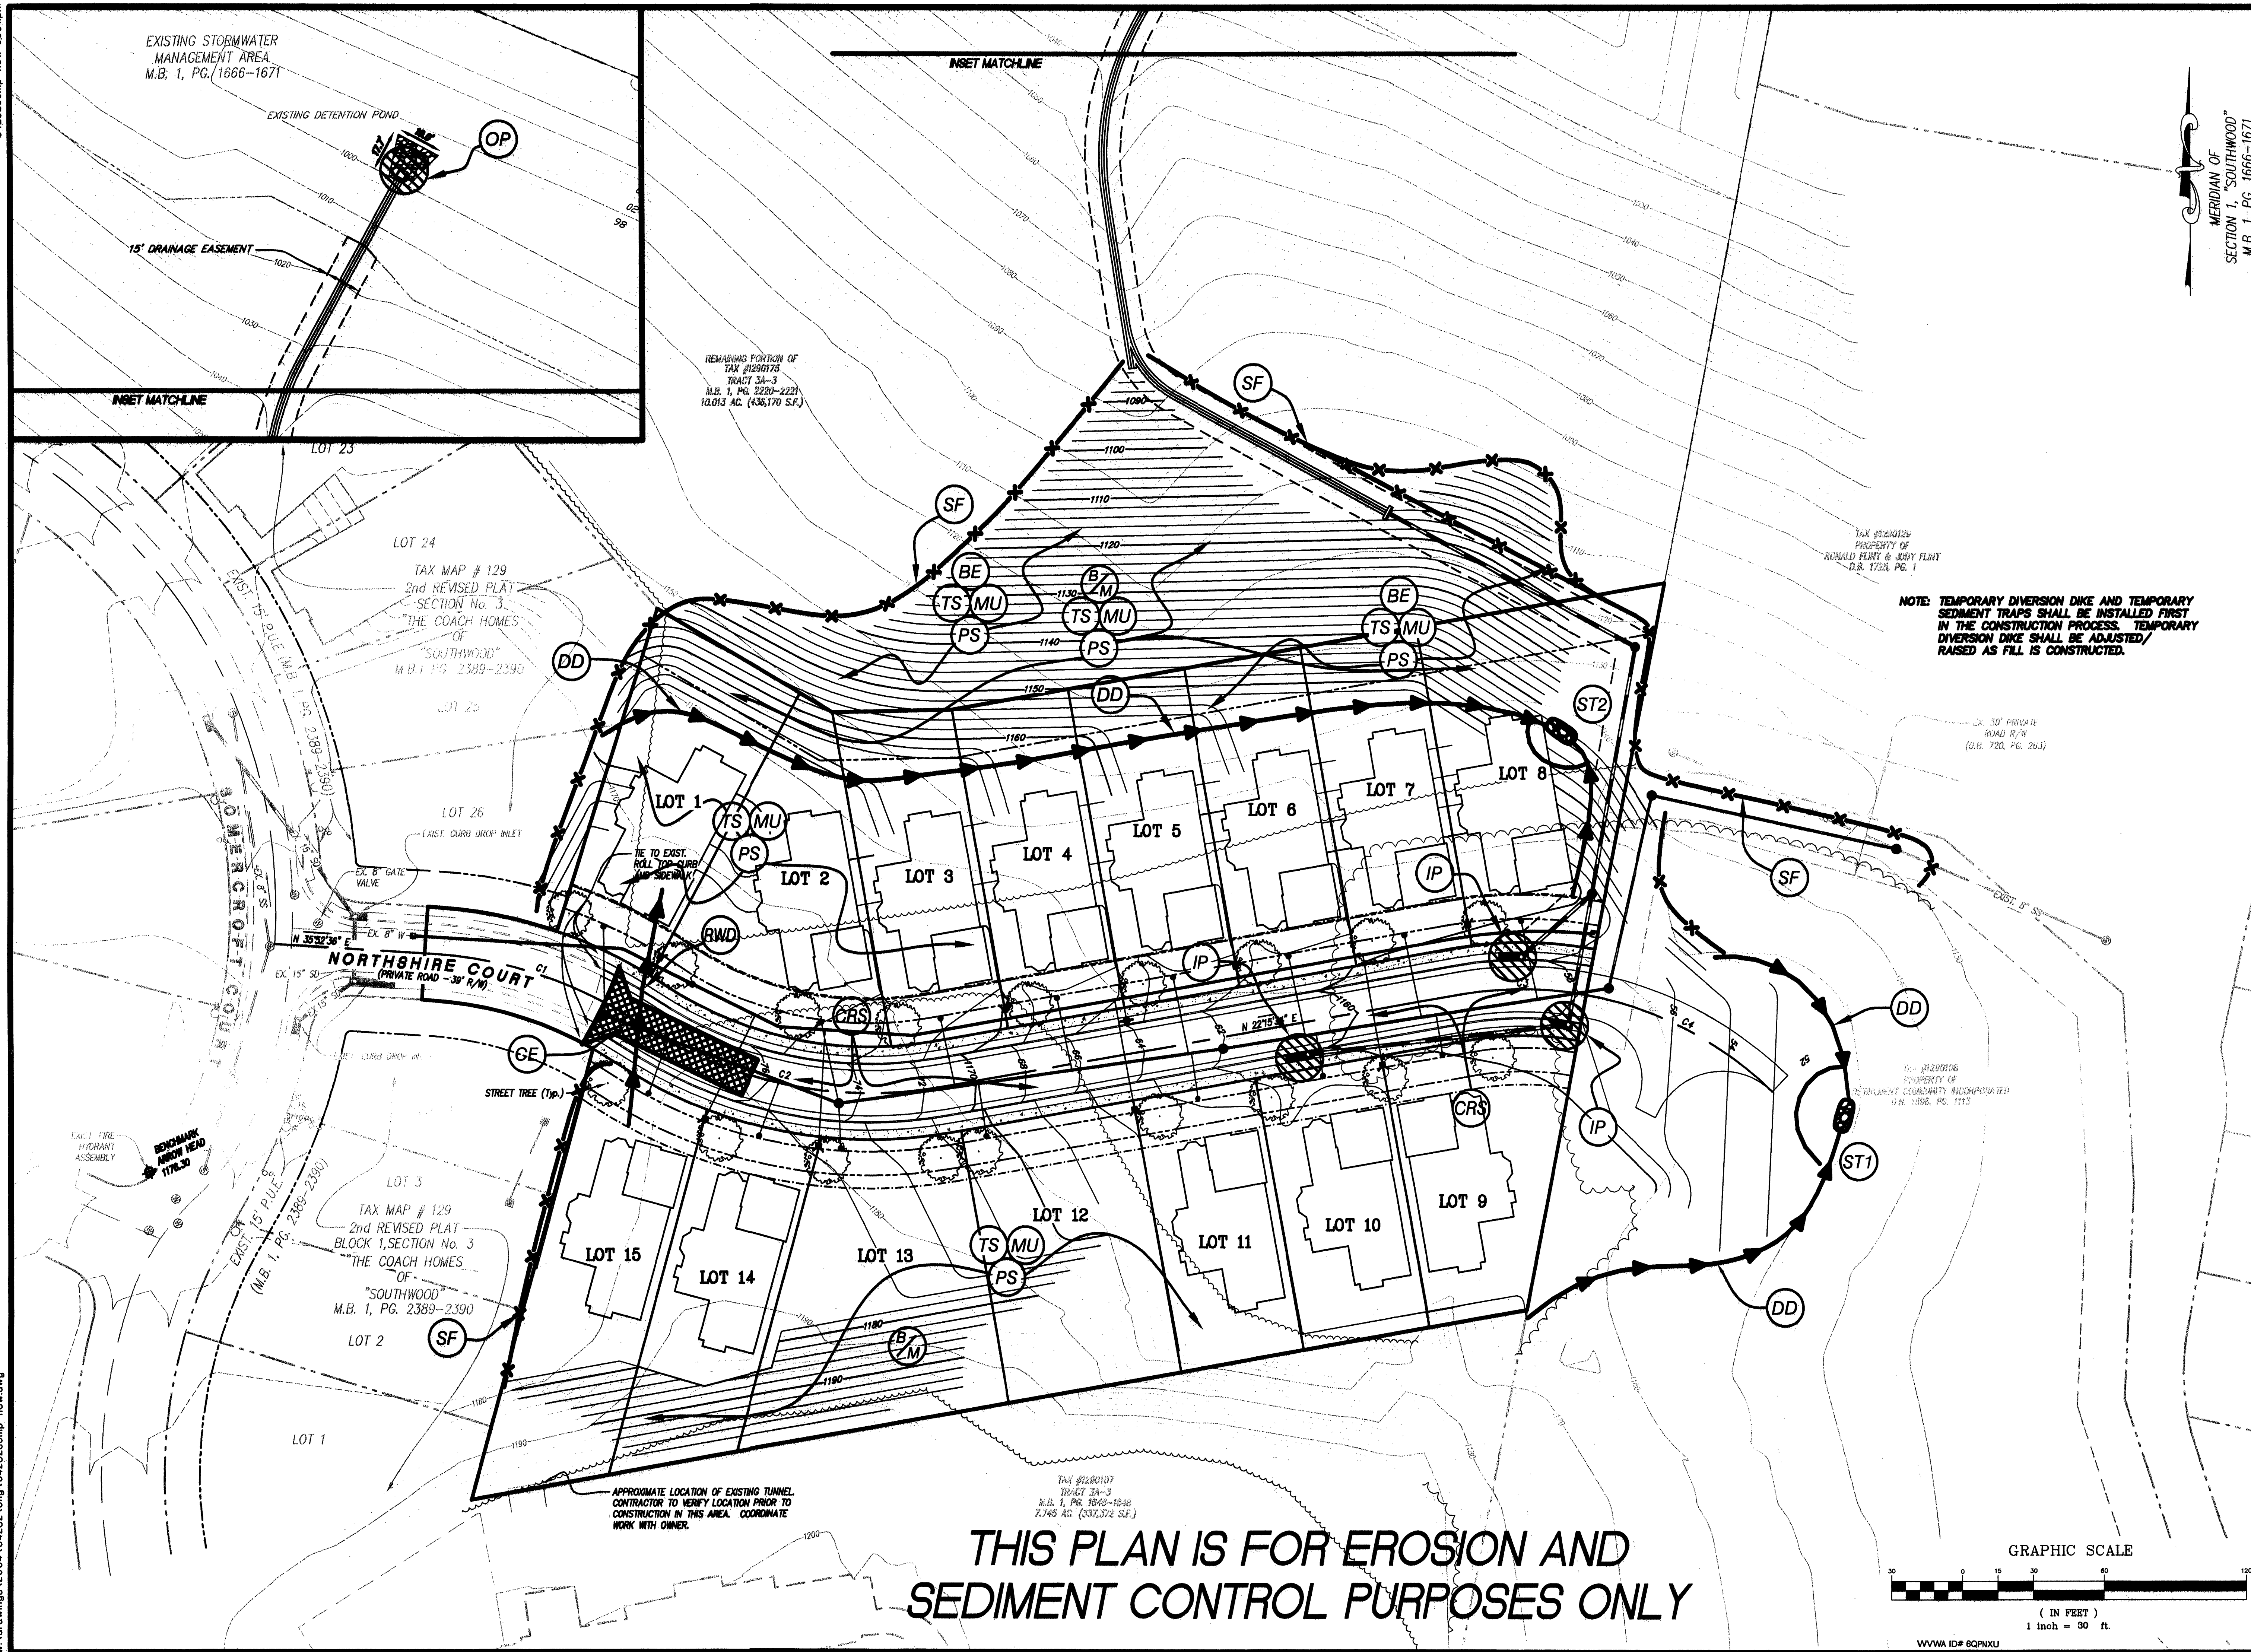

**THIS PLAN IS FOR EROSION AND
SEDIMENT CONTROL PURPOSES ONLY**

GRAPHIC SCALE


30 0 15 30 60

(IN FEET)


1 inch = 30 ft.

WVWA ID# 6QPNXU

MERIDIAN OF
 SECTION 1, "SOUTHWOOD"
 MR 1 PG 1666-1671

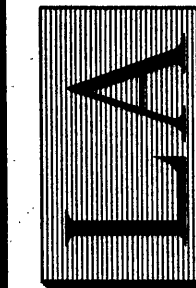

LUMSDEN ASSOCIATES, P.C.
ENGINEERS-SURVEYORS-PLANNERS
ROANOKE VIRGINIA

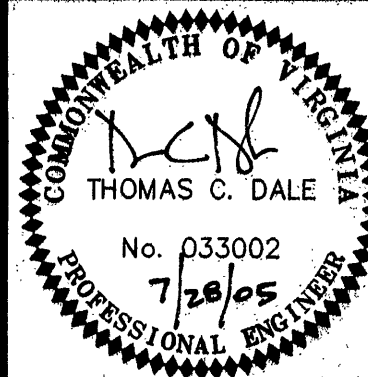

EROSION & SEDIMENT CONTROL PLAN

SECTION No. 5
**THE COACH HOMES
 OF SOUTHWOOD**
 PREPARED FOR
BOONE HOMES, INC.
 SITUATED IN
 THE CITY OF ROANOKE VIRGINIA

REVISIONS		
NO.	DATE	DESCRIPTION
1	7/28/05	REVISED GRADING
2		
3		
4		
5		

DATE:	April 22, 2005
SCALE:	1" = 30'
COMMISSION NO:	04-282
SHEET 10 OF 11	