

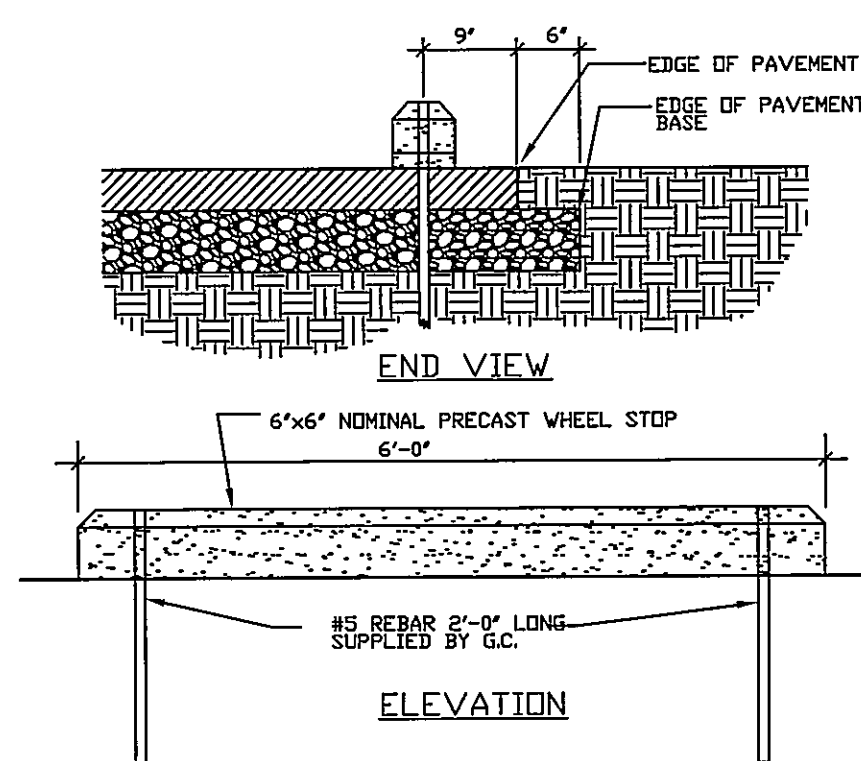
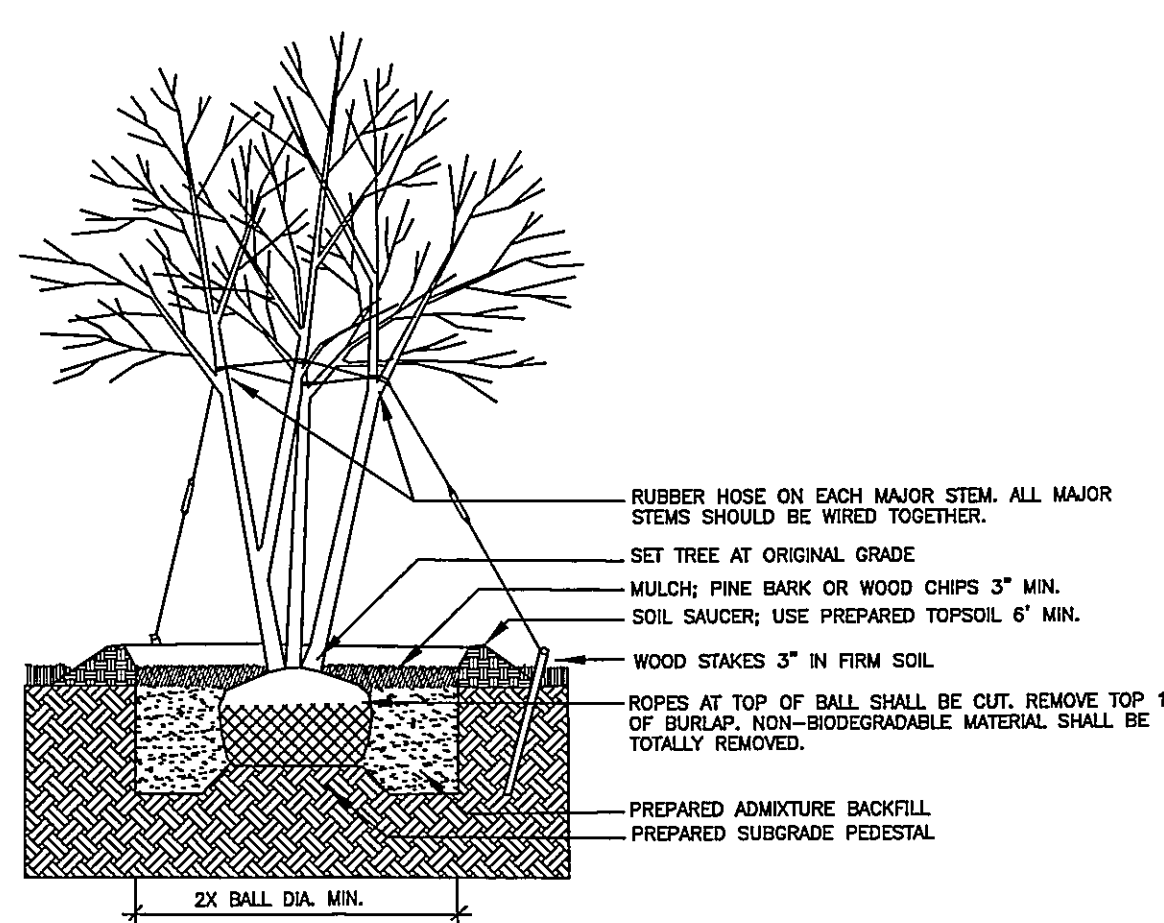
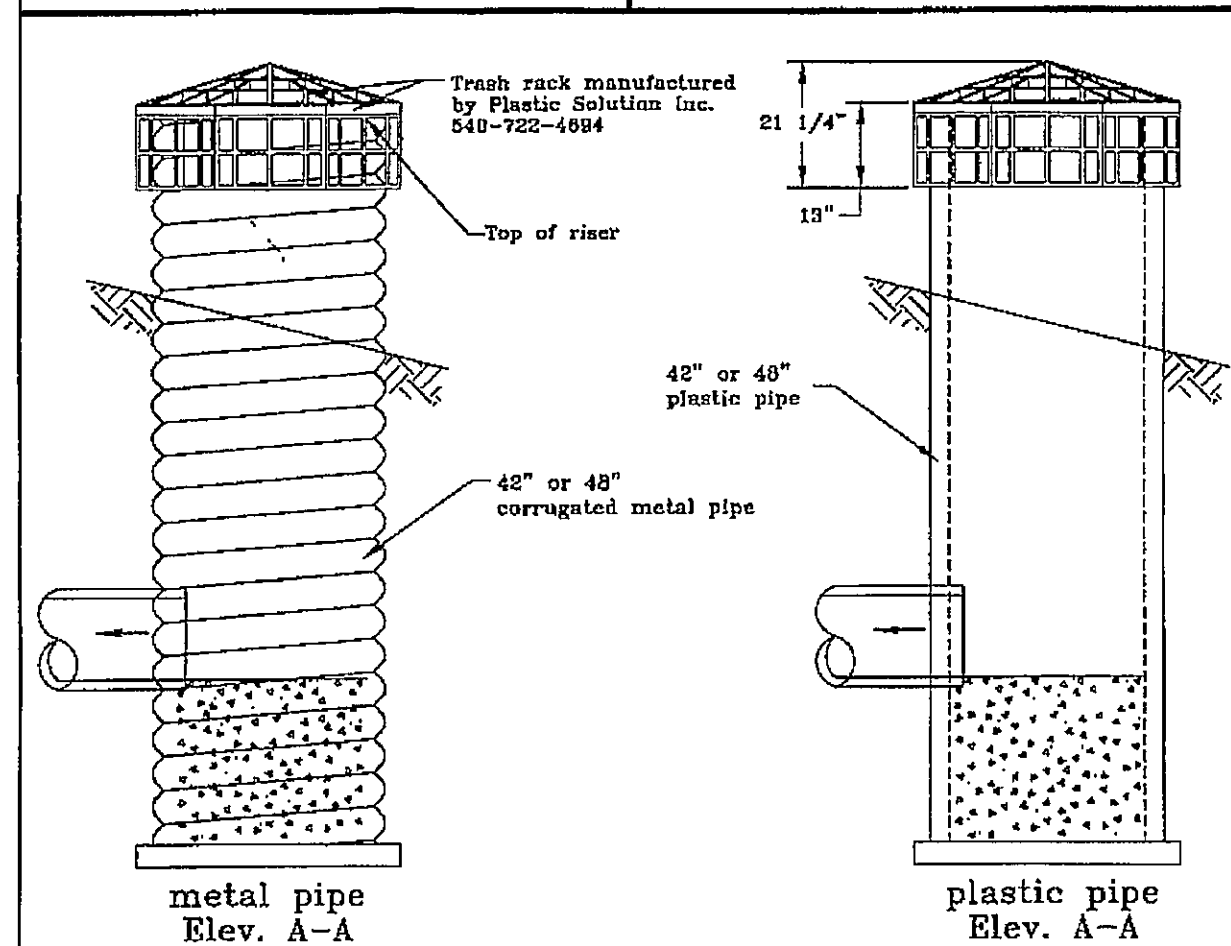
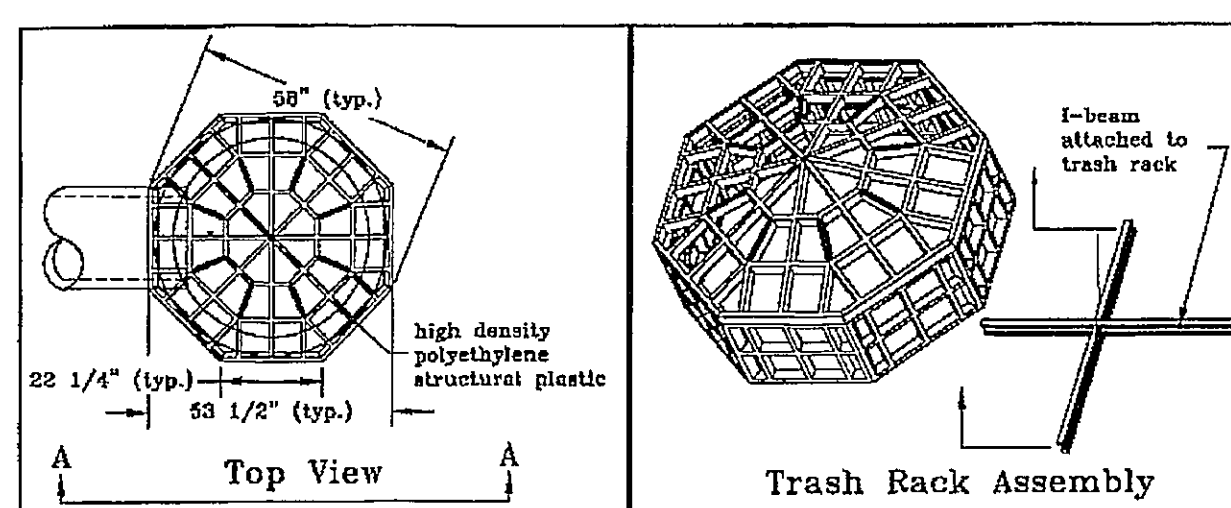
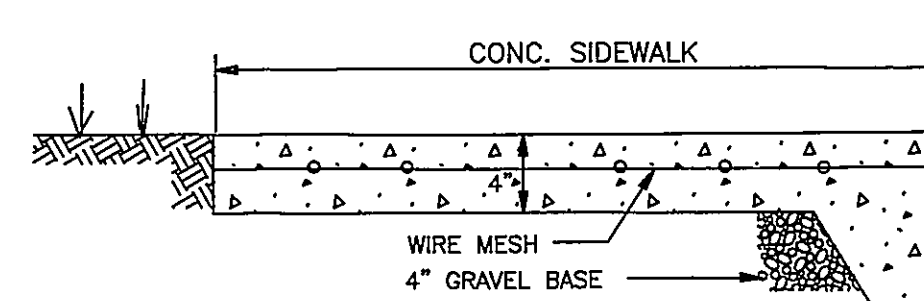
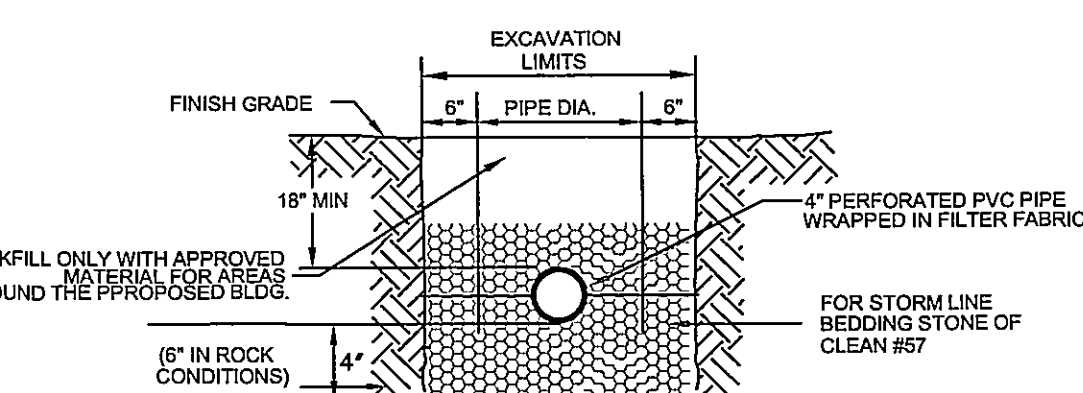
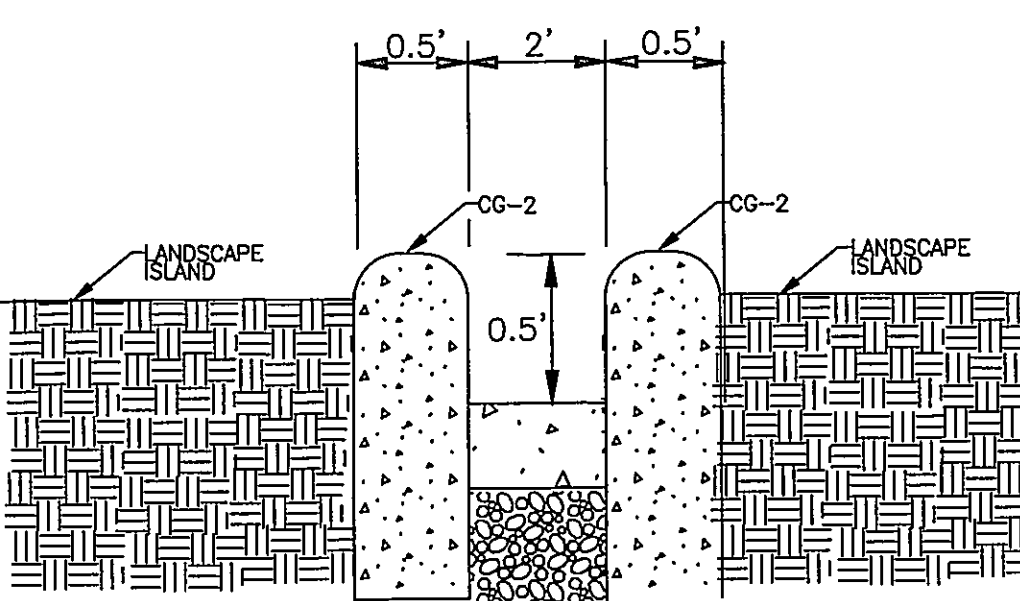
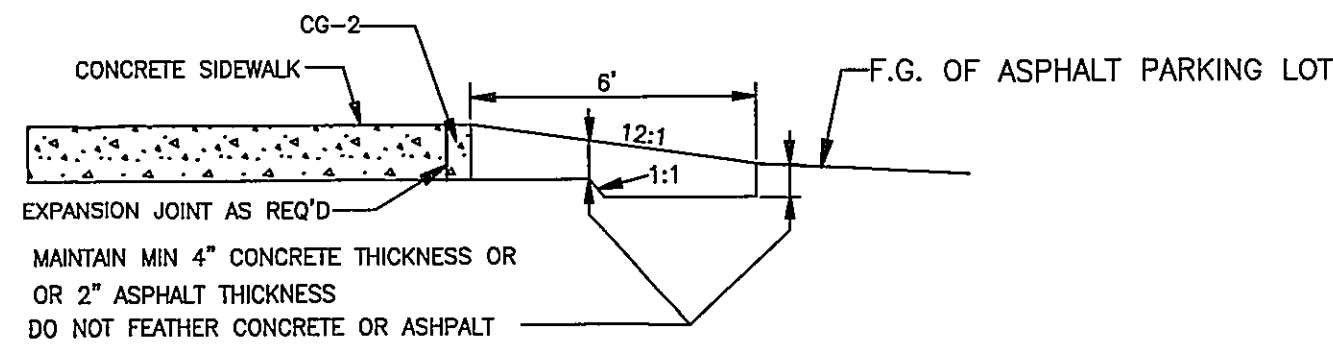
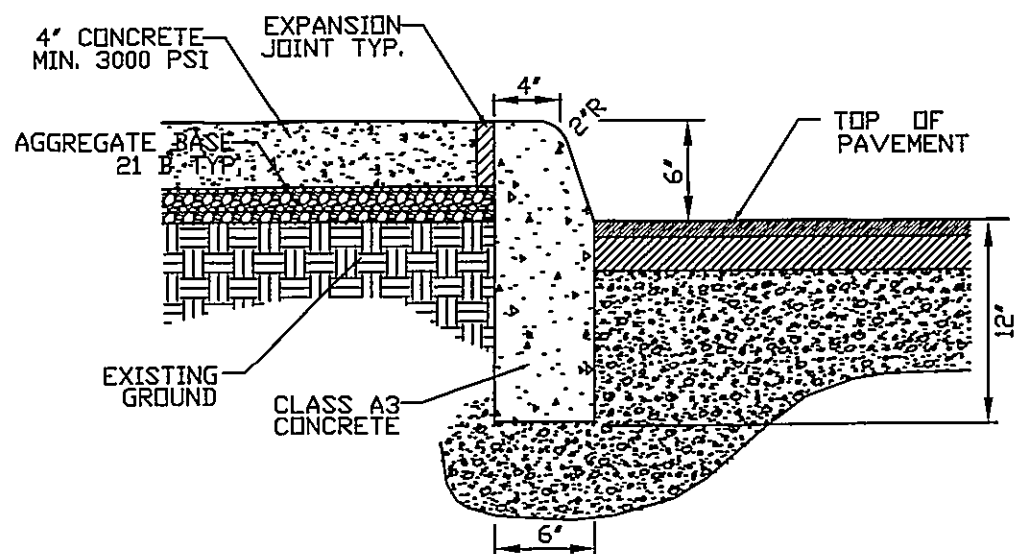
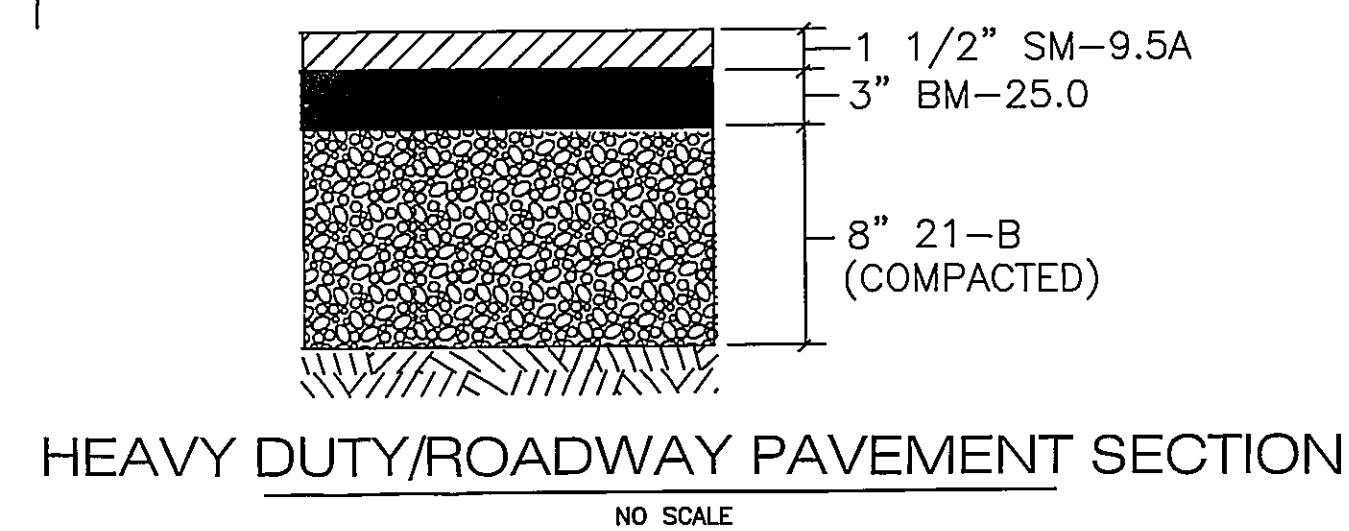
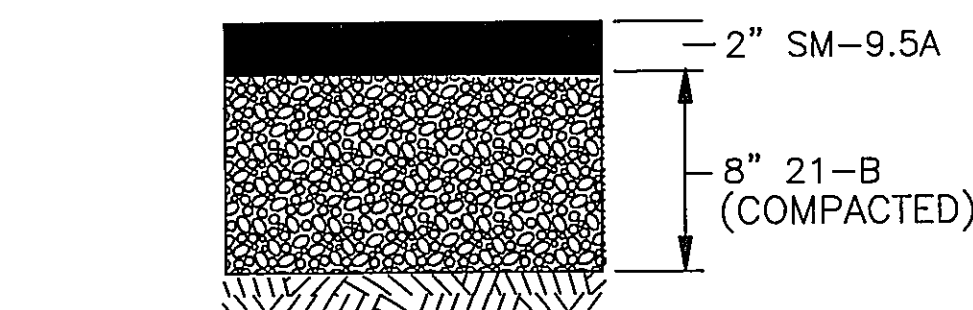
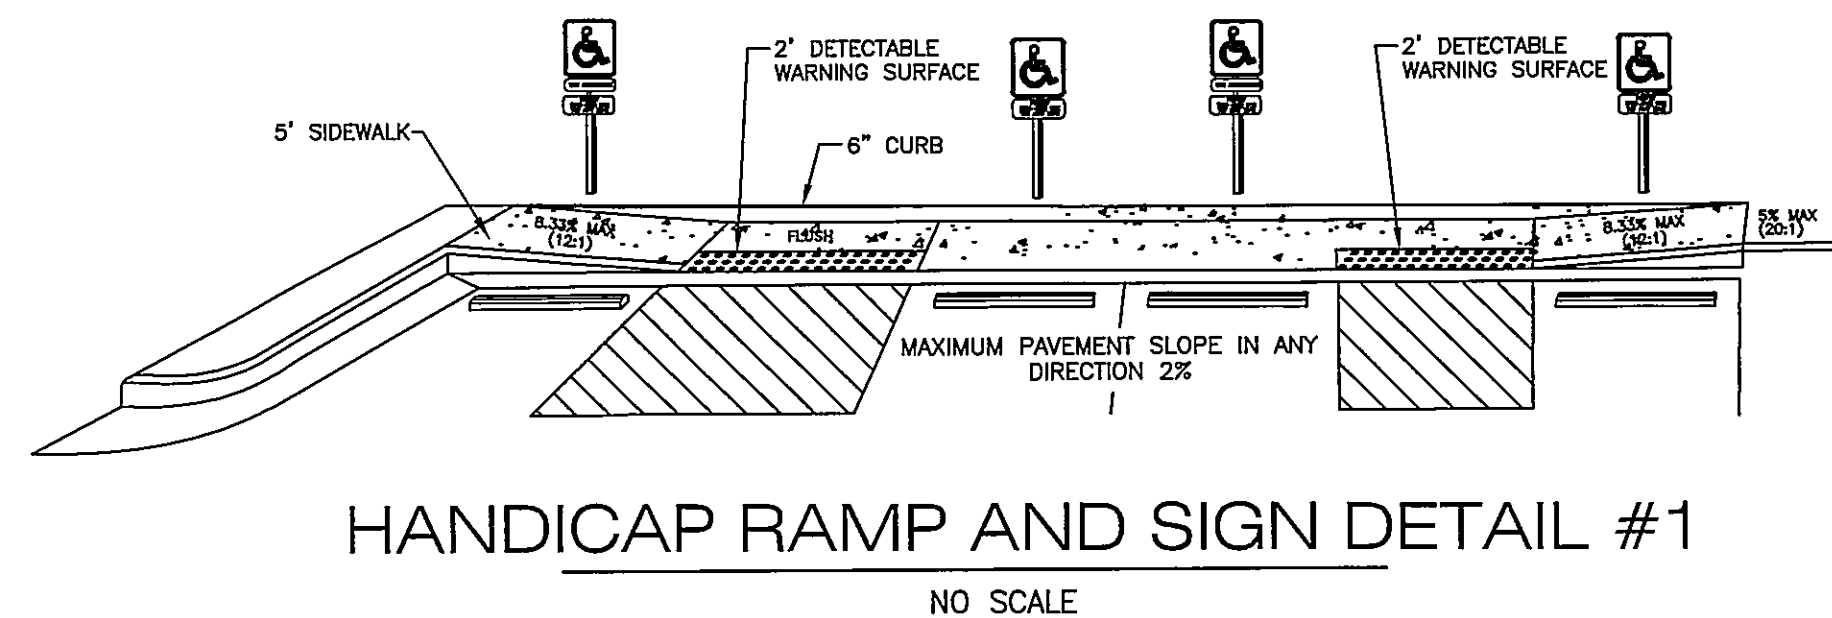
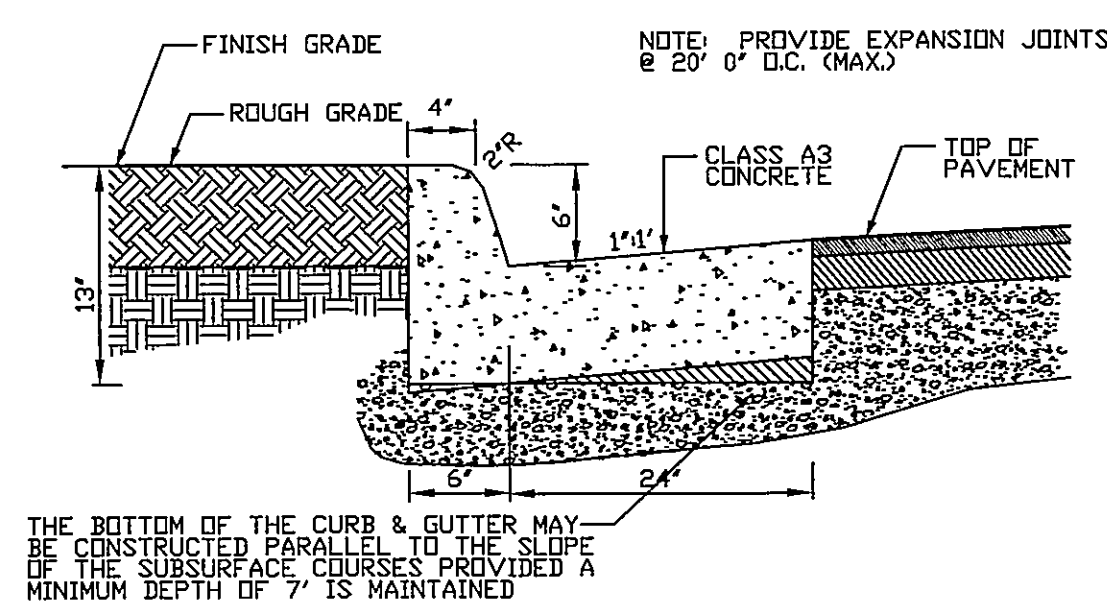
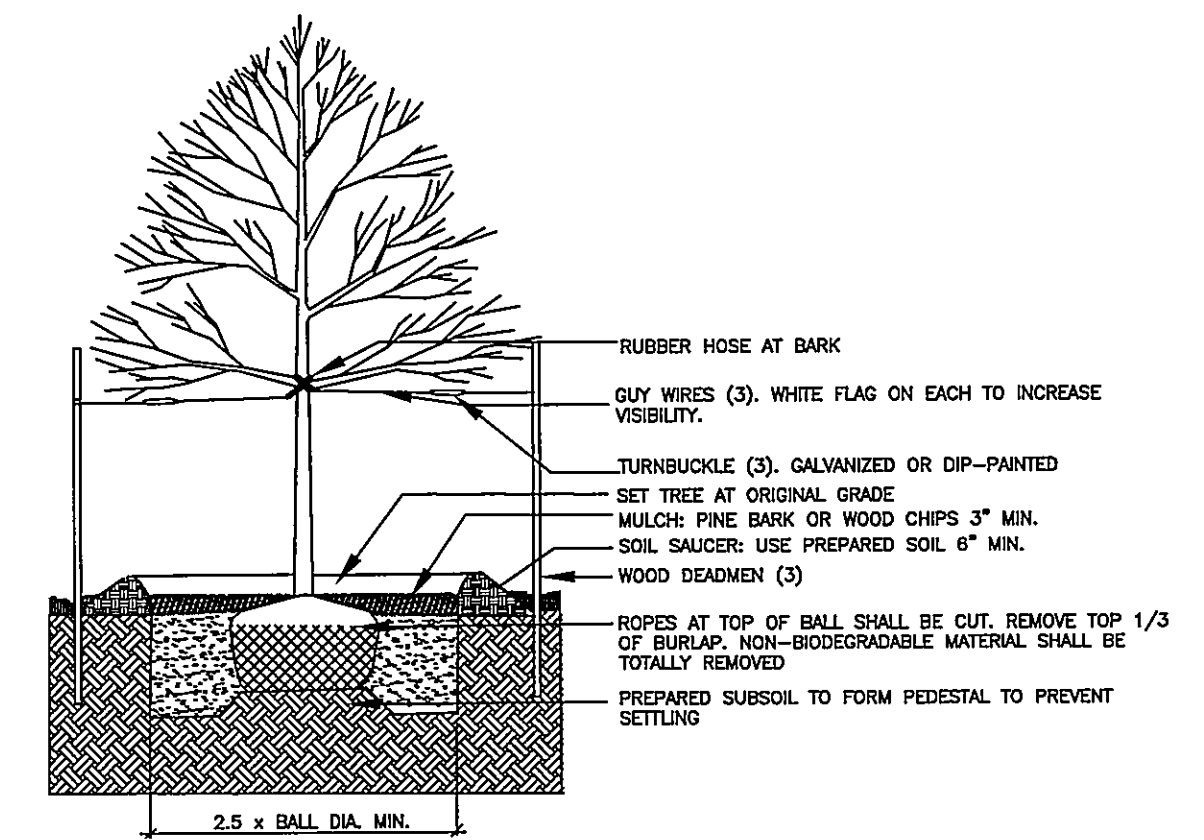
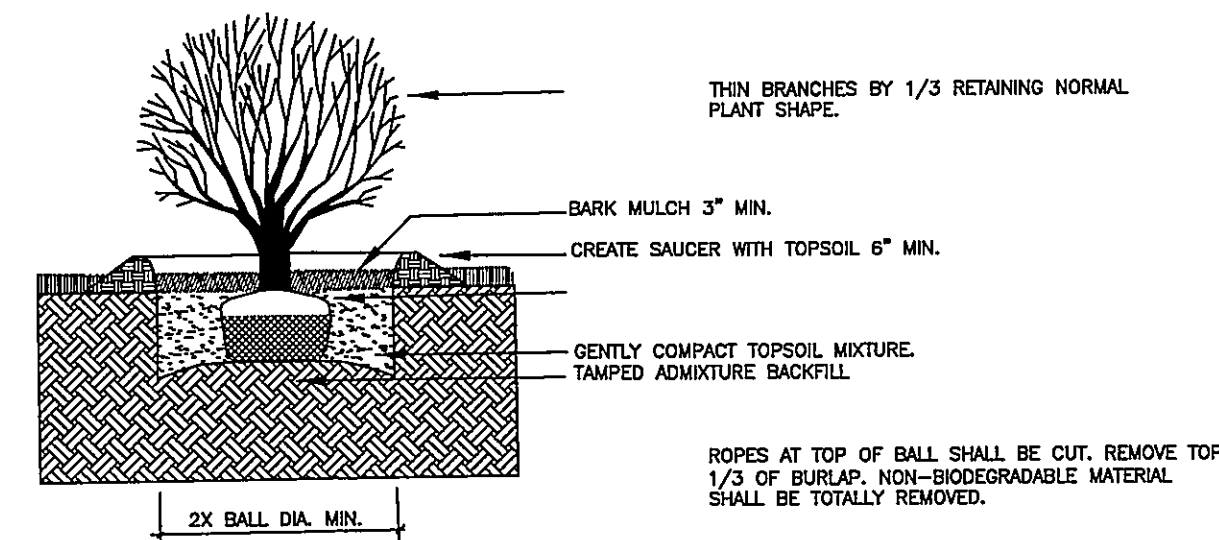
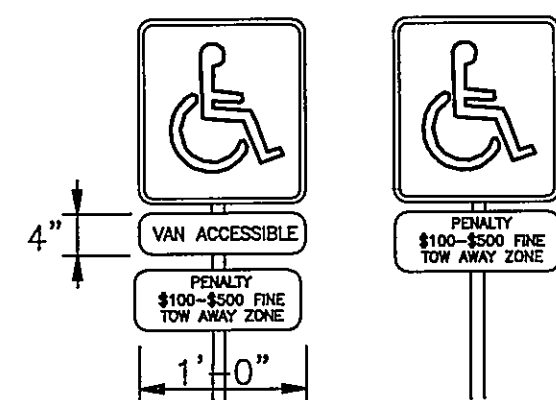


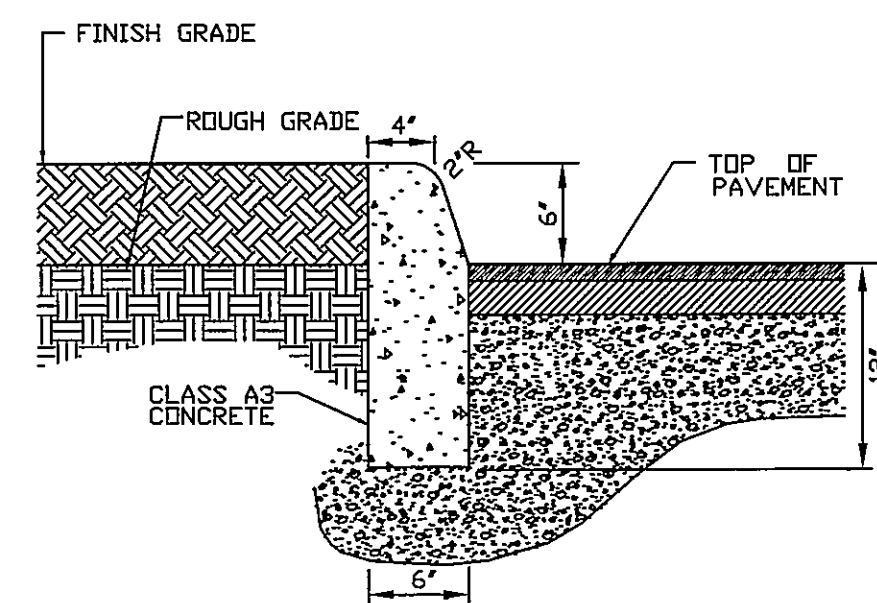

Ⓢ TRASH RACK ASSEMBLY

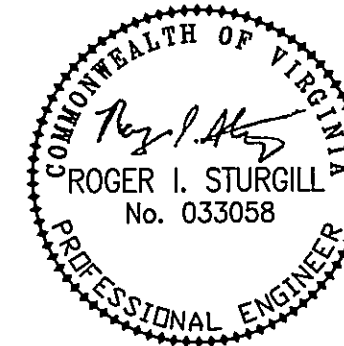

BALZER
AND ASSOCIATES INC.
BVNE

REFLECTING TOMORROW
www.balzer.cc

PLANNERS • ARCHITECTS
ENGINEERS • SURVEYORS

**1208 Corporate Circle
Roanoke, Virginia 24018
Phone: 540/772-9580
FAX: 540/772-8050**

501 Branchway Road
Richmond, Virginia 23236
Phone: 804/794-0571
FAX: 804/794-2635

880 Technology Park Drive
Suite 200
Glen Allen, Virginia 23059
Phone 804/553-0132
FAX 804/553-0133

448 Peppers Ferry Road, NW
Christiansburg, Virginia 24073
Phone 540/381-4290
FAX: 540/381-4291

H 1561 Commerce Road
Suite 401
Verona, Virginia 24482
Phone: 540/248-3220
FAX: 540/248-3221

SPORTSMANS WAREHOUSE

DETAILS

CITY OF ROANOKE - VIRGINIA

DRAWN BY: SMH
DESIGNED BY: SMH
CHECKED BY: SMH
DATE: 3-22-07
C
REVISIONS:
4-26-07
5-23-07
5-25-07

SCALE: NTS
SHEET NO.
C-10
JOB NO.
R0700051.00