
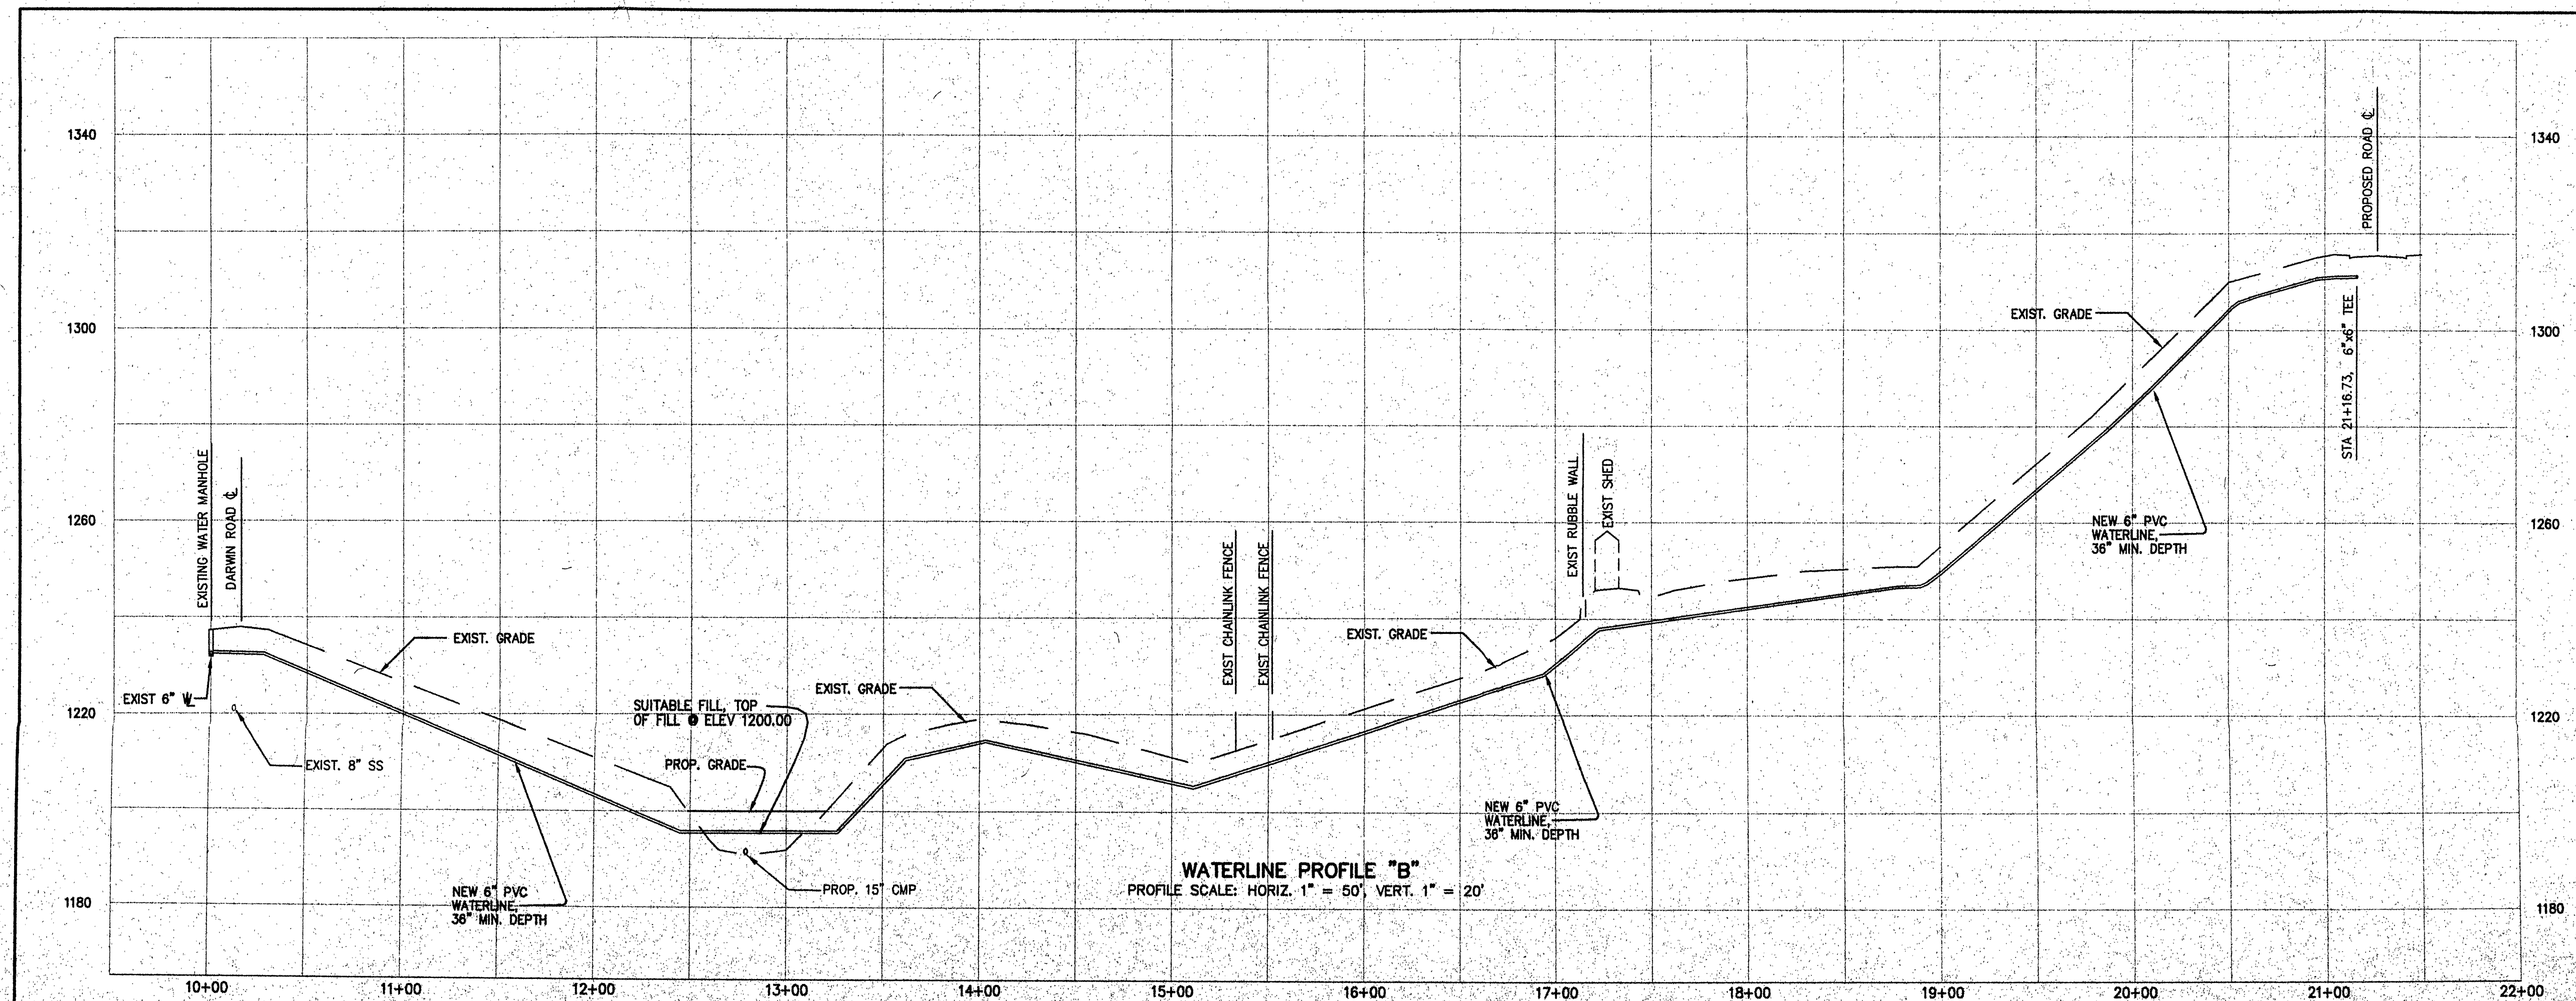


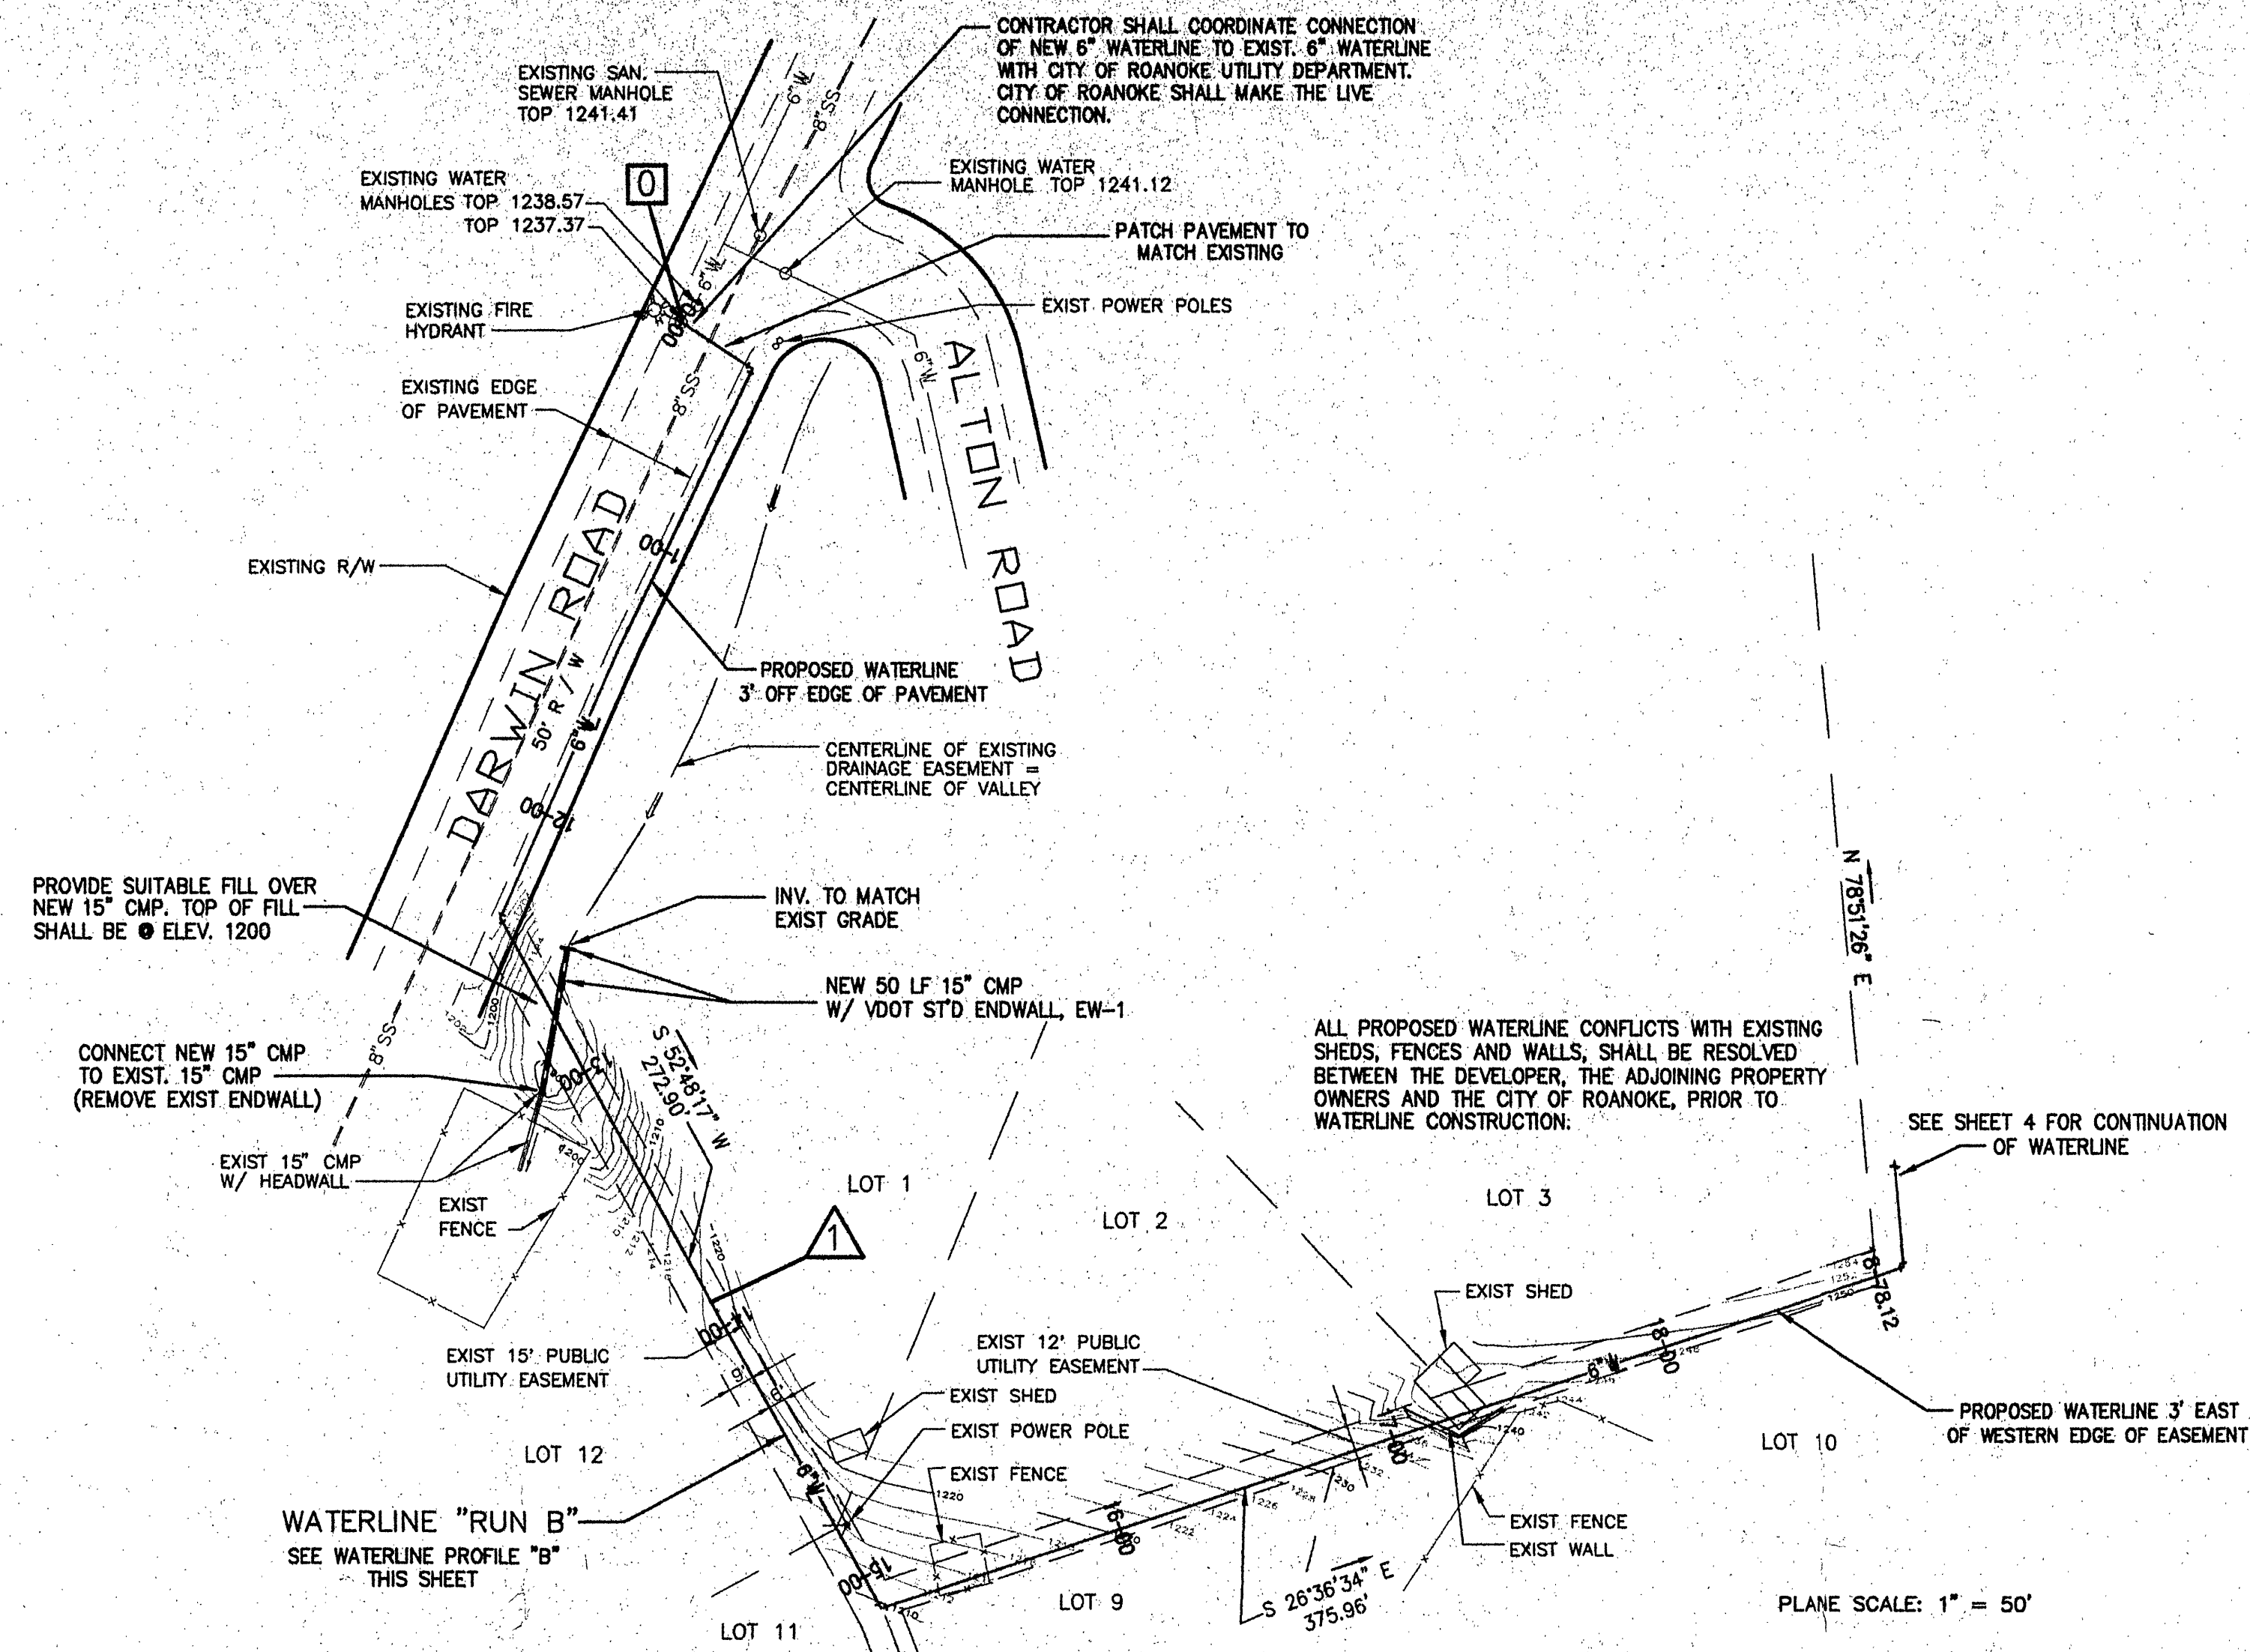

- LEGEND
- 0 FIXED GRADE NODE
 - 2 JUNCTION NODE
 - 2 PIPE NUMBER

SHEET 4A OF 11

SHANKS ASSOCIATES, P.C.
ENGINEERS - SURVEYORS - PLANNERS
313 LUCK AVENUE
ROANOKE, VIRGINIA 24016
(540) 343-6885

SPRINGWOOD ASSOCIATES
WATER DISTRIBUTION PLANS

DATE: 10/17/96 SCALE: 1"=50'

DESIGN BY: WMW DRAWN BY: WMW

CHECKED BY: FOS JOB NO.: 696020

REVISION DATE: 08/08/97