

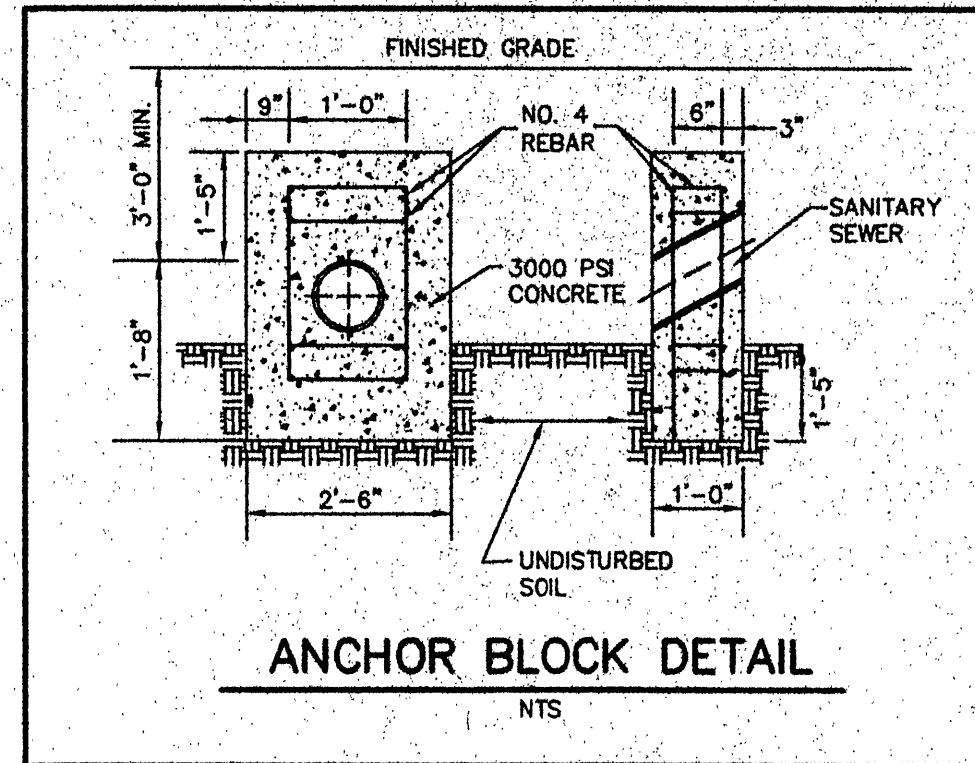
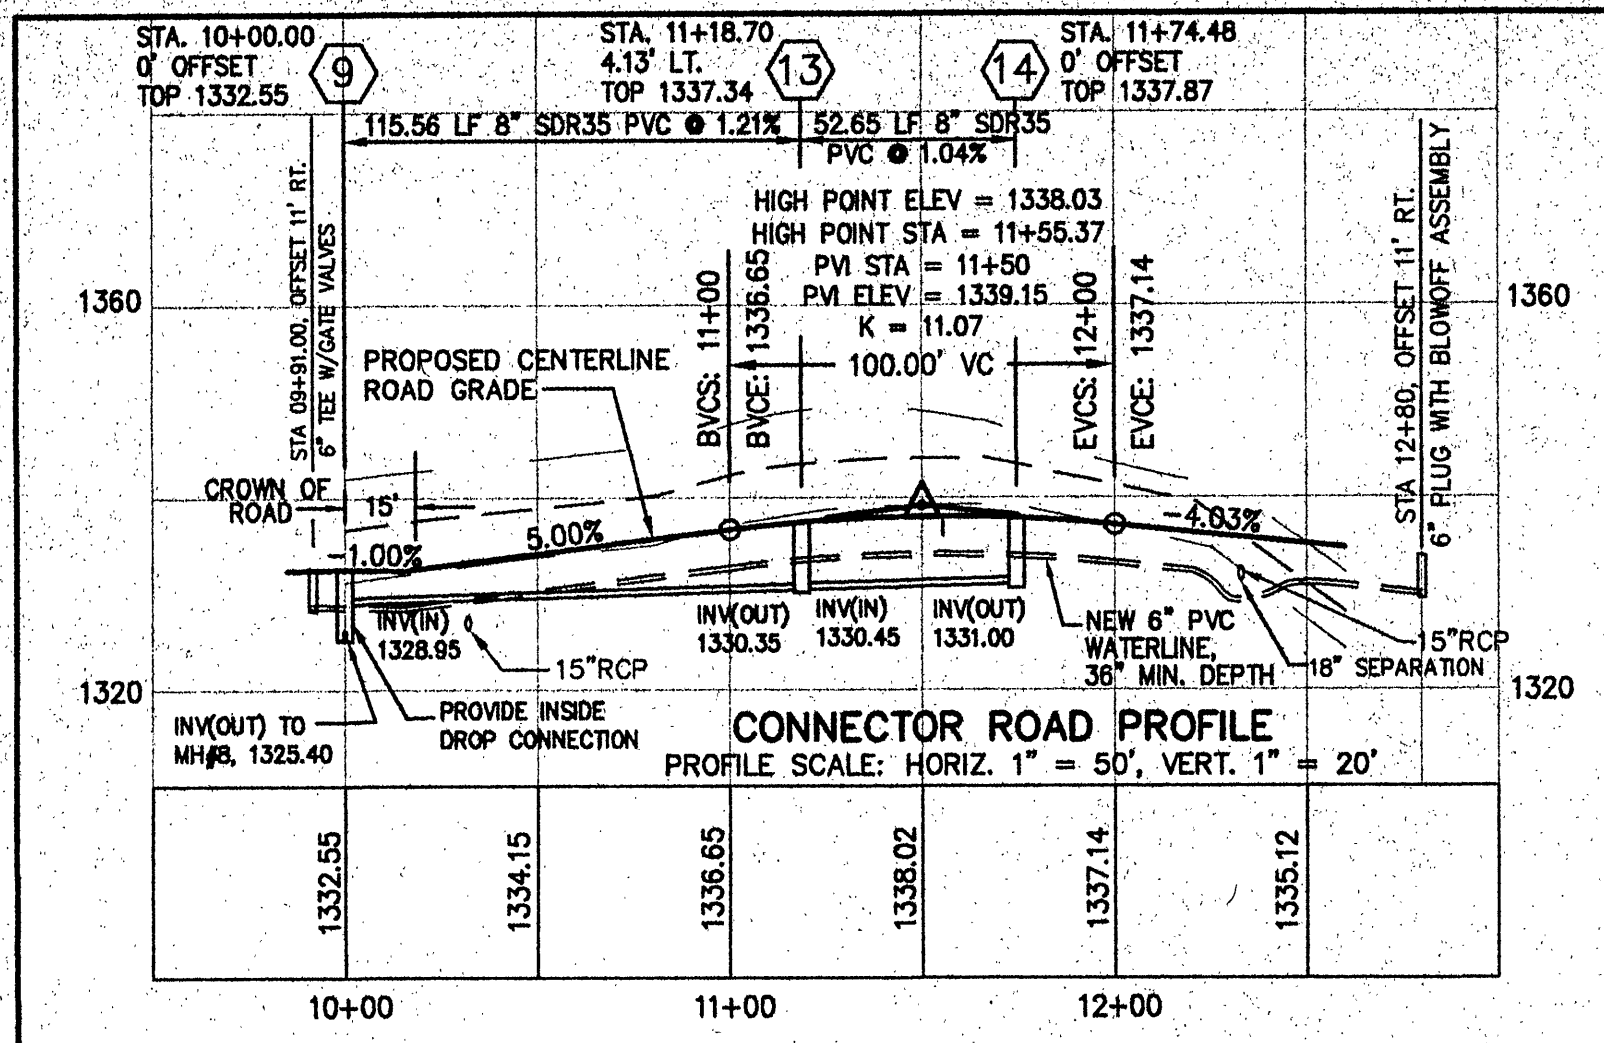


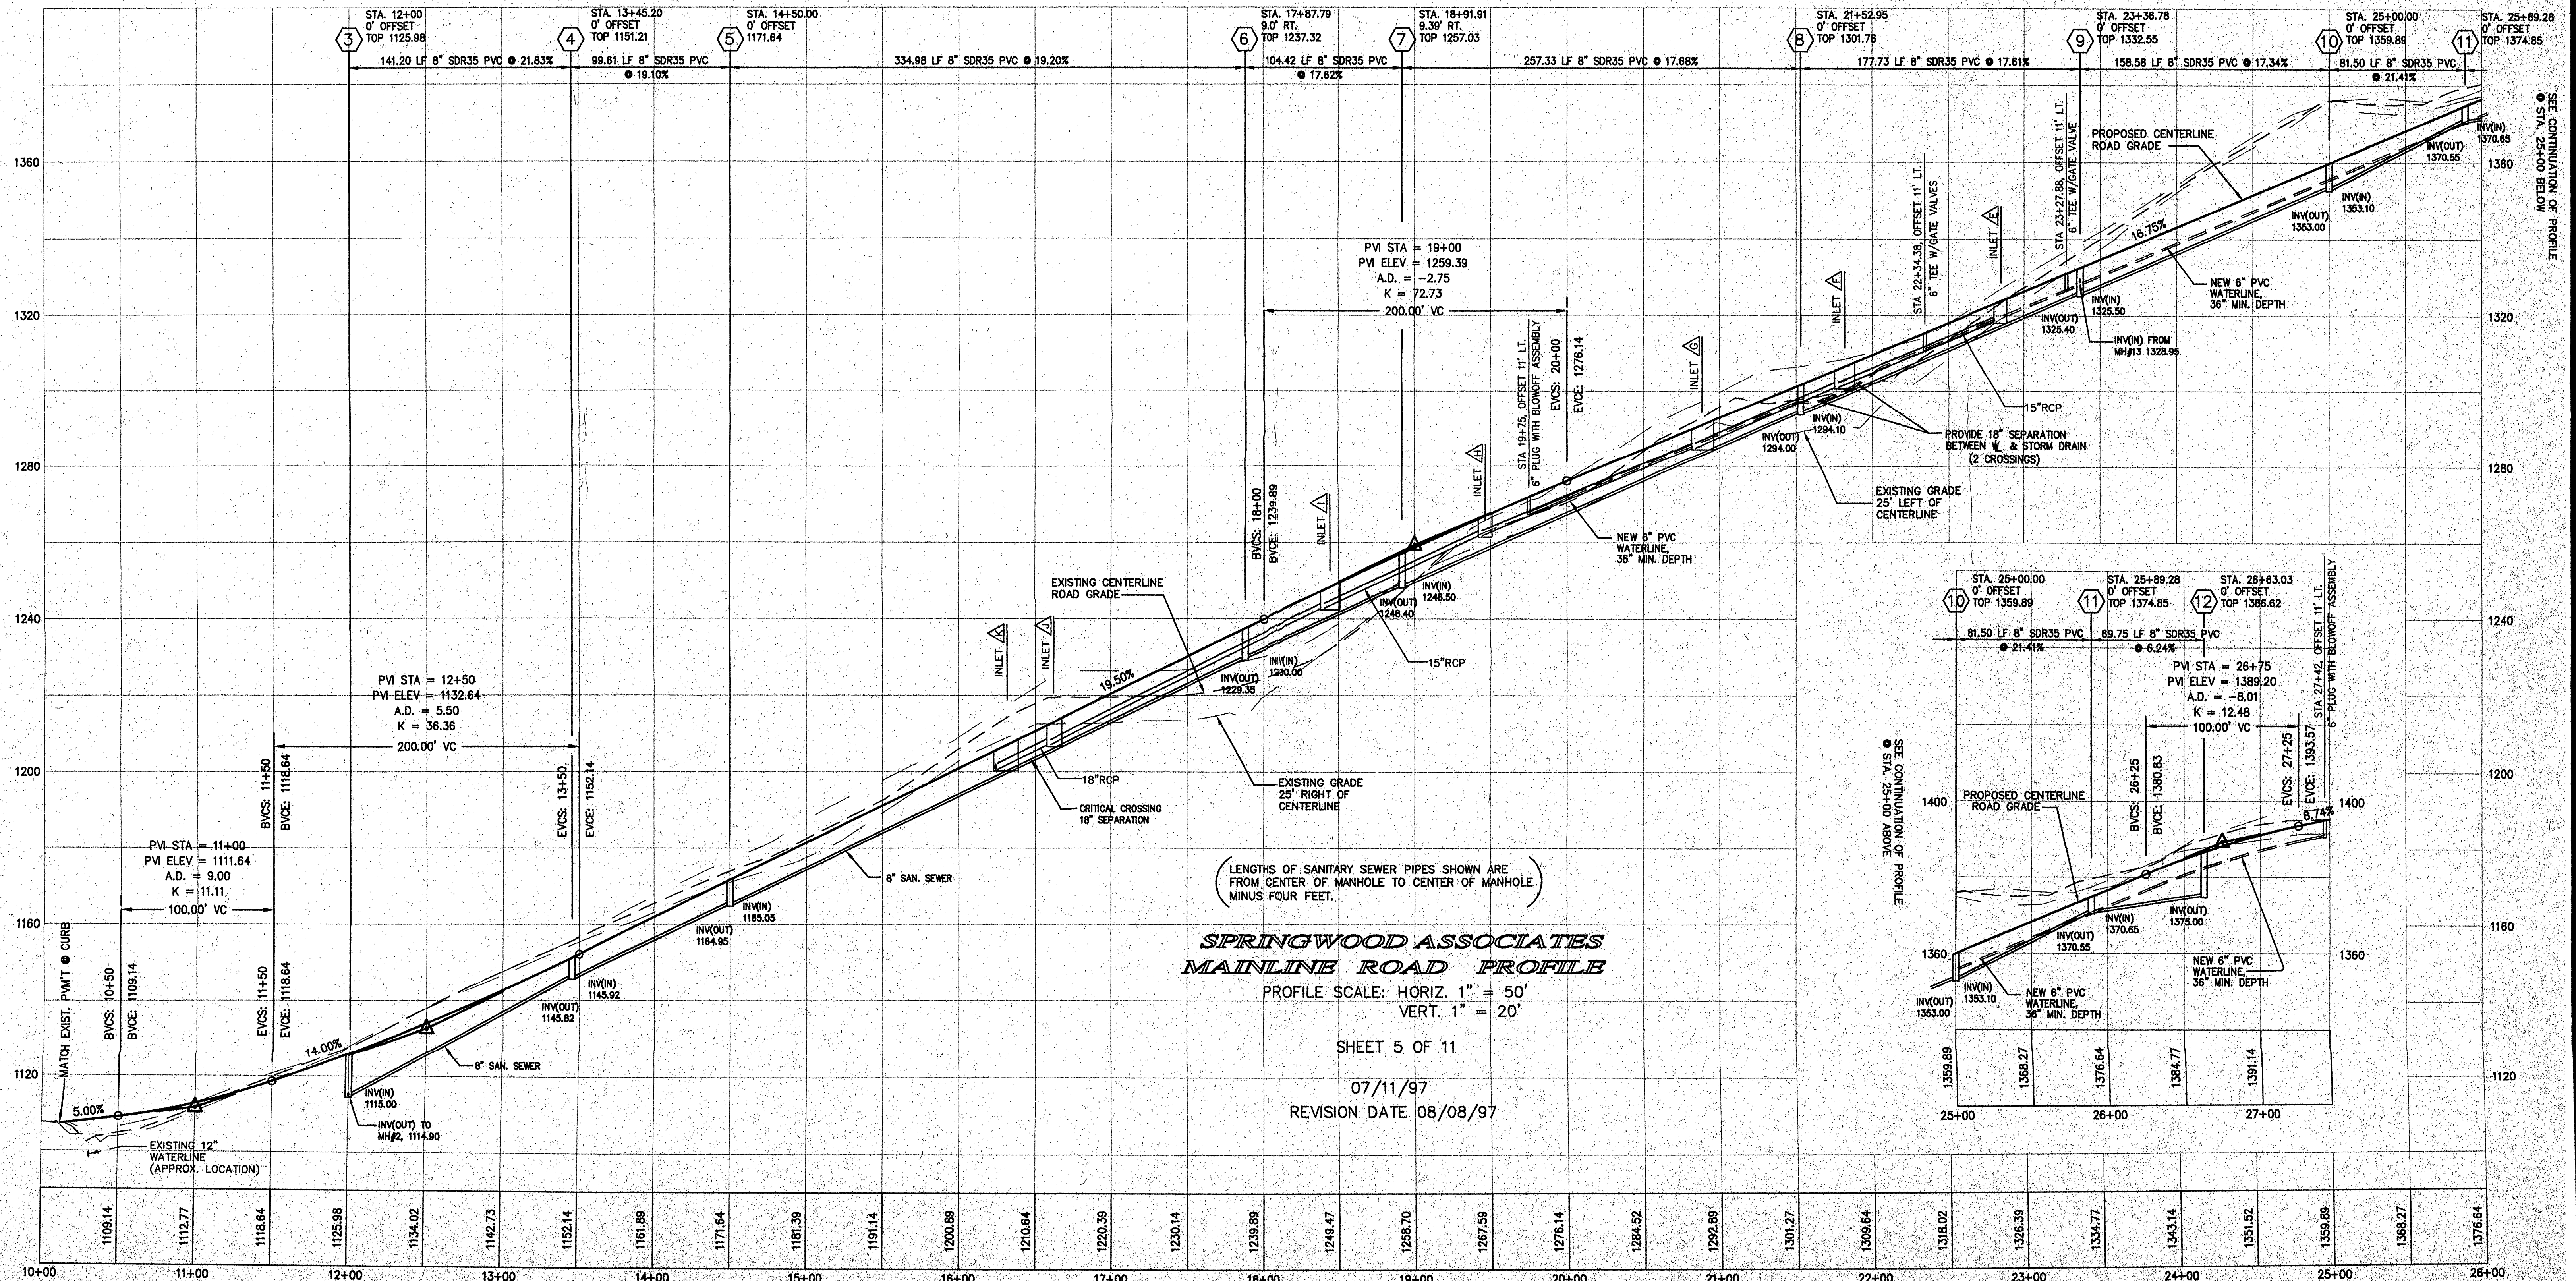

NEW SANITARY SEWER SHALL BE ANCHORED WHEN SLOPE EXCEEDS 20%. WHEN PIPE SLOPE IS BETWEEN 20% TO 35%, ANCHORS SHALL BE SPACED AT 36\"/>

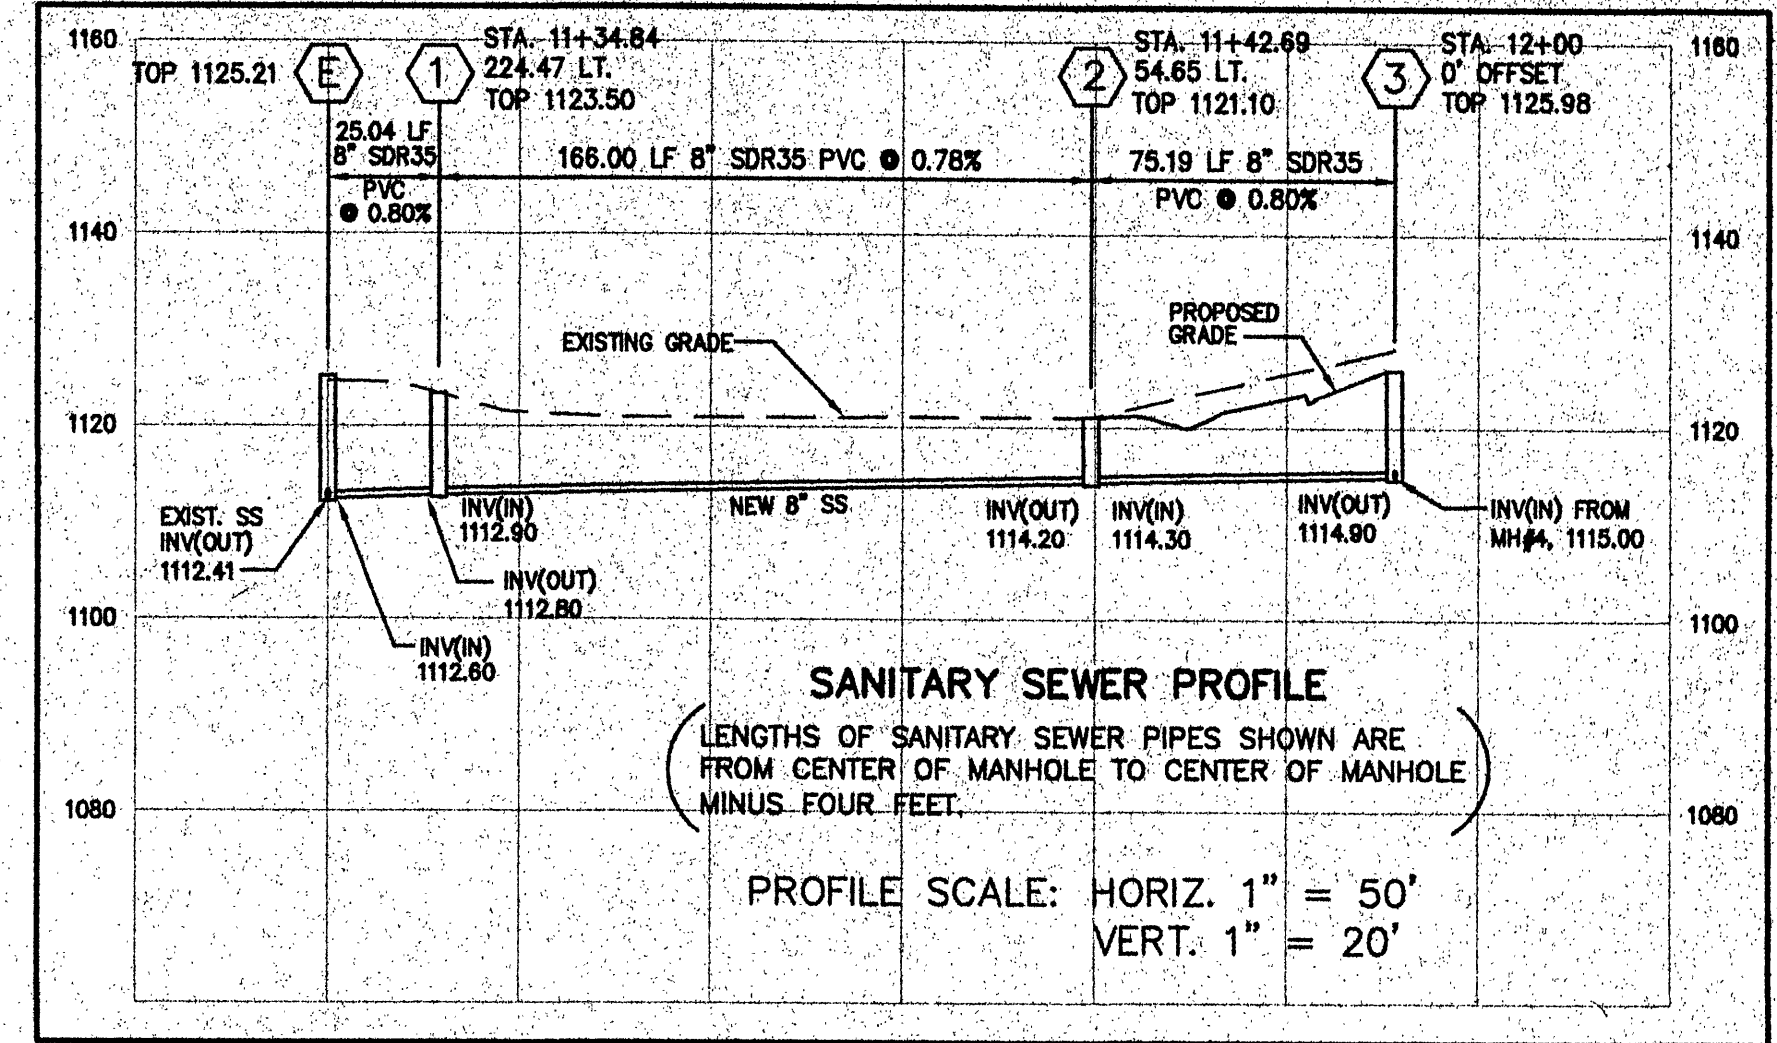

SPRINGWOOD ASSOCIATES
MAINLINE ROAD PROFILE
PROFILE SCALE: HORIZ. 1" = 50'
VERT. 1" = 20'

SHEET 5 OF 11
07/11/97
REVISION DATE 08/08/97

