



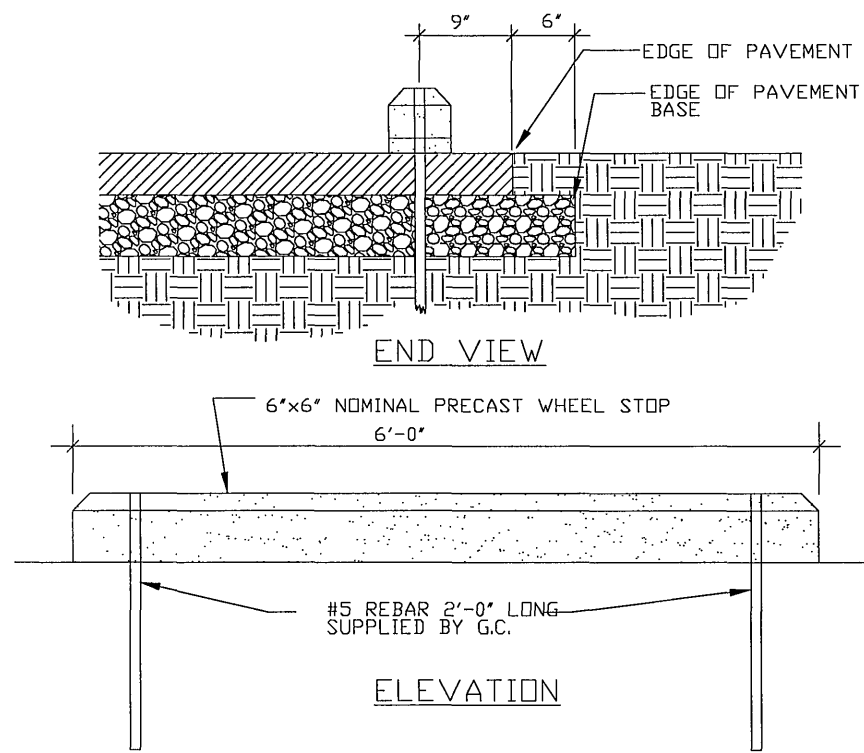


CONCRETE BUMPER BLOCK DETAIL

NO SCALE

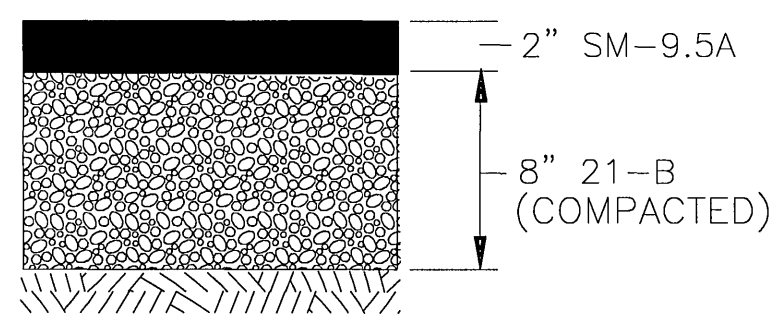


ASPHALT PAVEMENT SECTION

NO SCALE

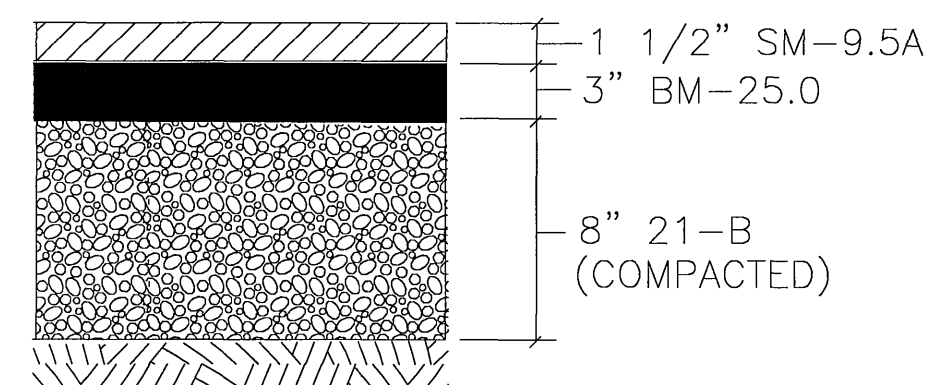


HEAVY DUTY/ROADWAY PAVEMENT SECTION

NO SCALE

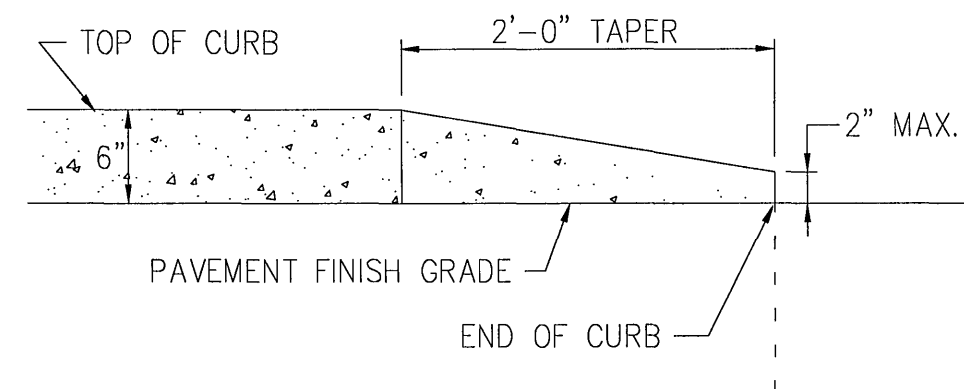


CURB TAPER DETAIL - SECTION

NO SCALE

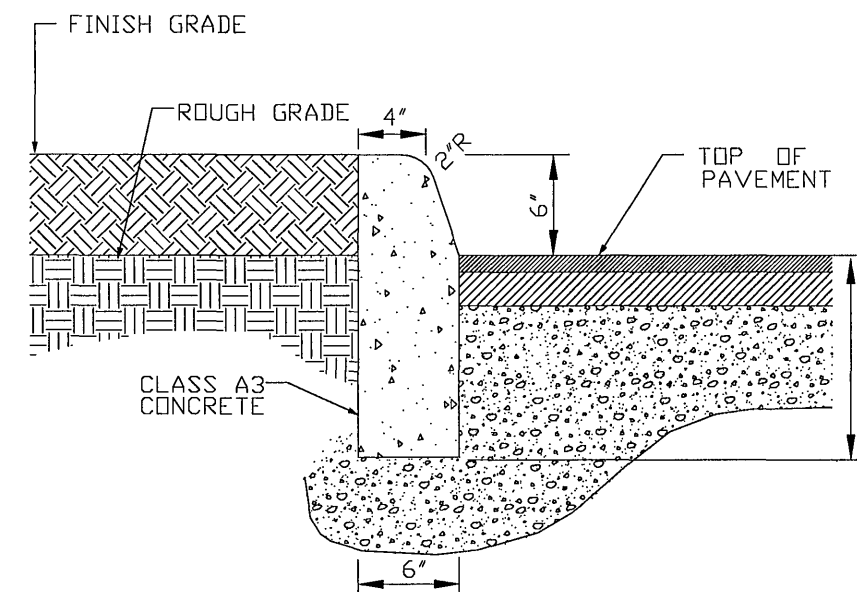


CG-2 DETAIL TYP.

N.T.S.

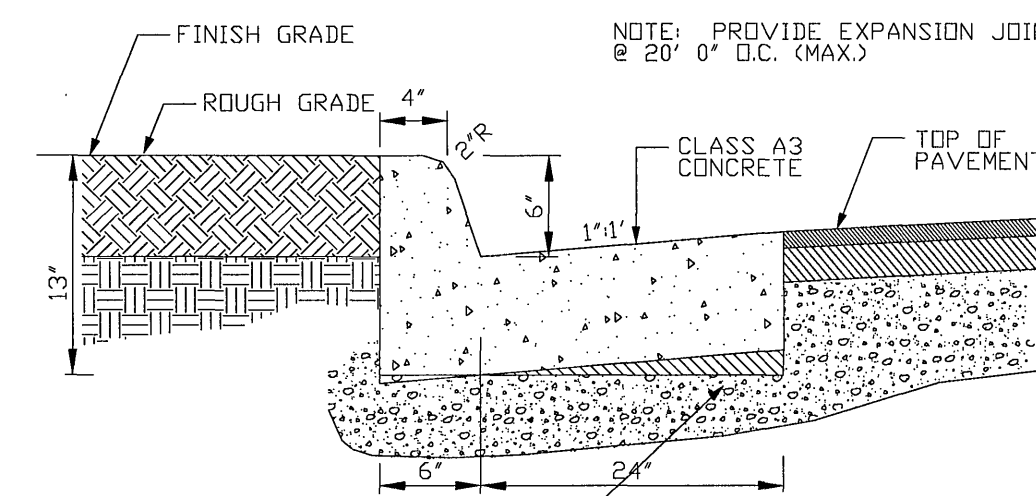

CG-6 (WET) DETAIL

N.T.S.

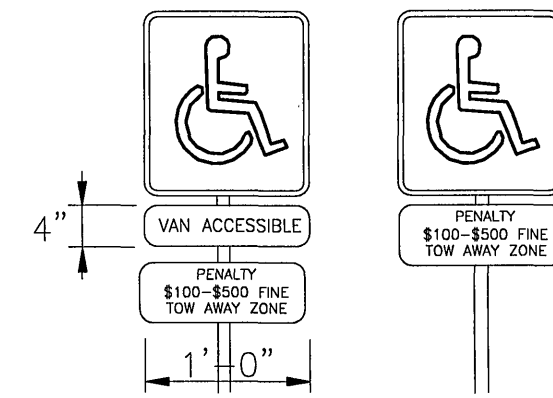


HANDICAP SIGN DETAIL

NO SCALE


HANDICAP SIGN NOTES:

1. EACH SIGN SHALL BE POST MOUNTED TO A POLE WITH NO SIGN EDGE LOWER THAN 4' AND NO HIGHER THAN 7' TO THE FINISHED GRADE.
2. ALL SIGNS SHALL BE REFLECTORIZED.
3. ALL SIGNS SHALL BE SECURELY MOUNTED TO A GALVANIZED STEEL CHANNEL POST.

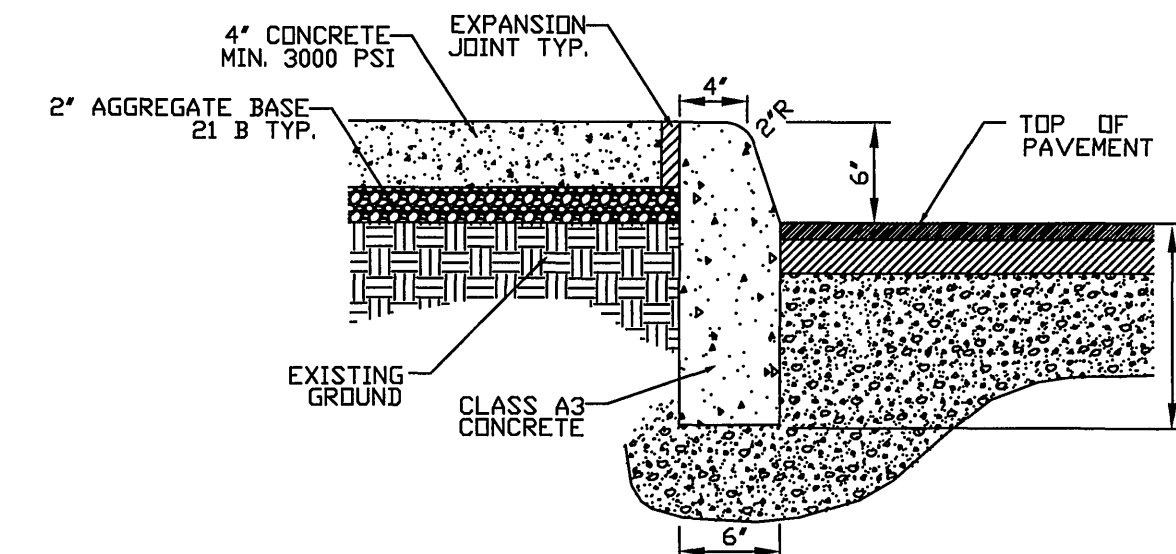


TYPICAL SIDEWALK DETAIL

NO SCALE

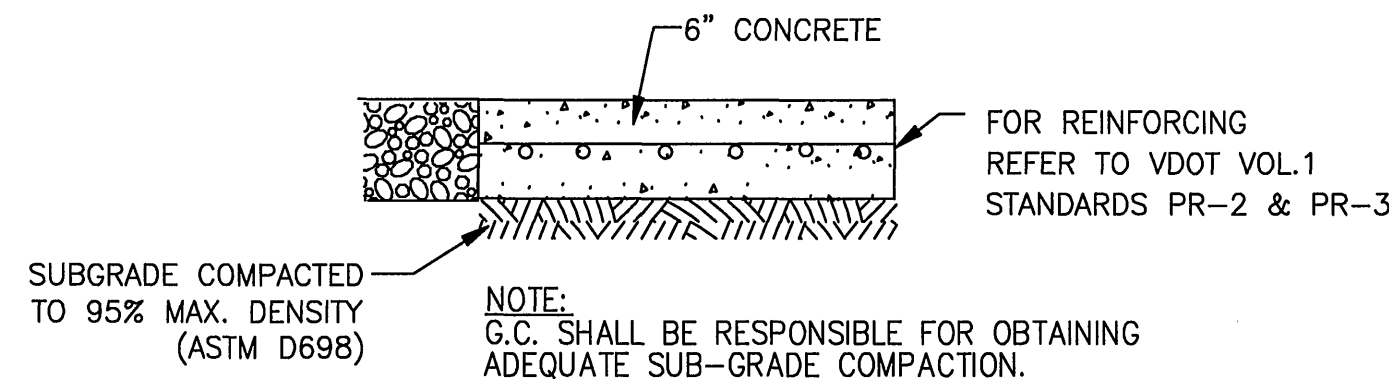


SECTION THROUGH DUMPSTER PAD

NO SCALE

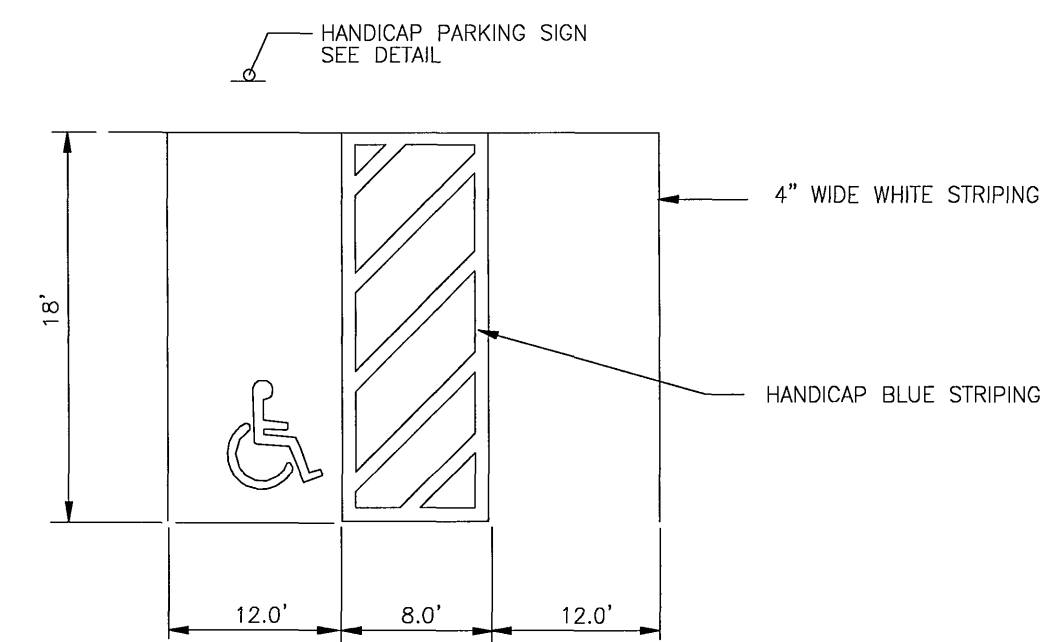


HANDICAPPED PARKING DETAIL

NTS

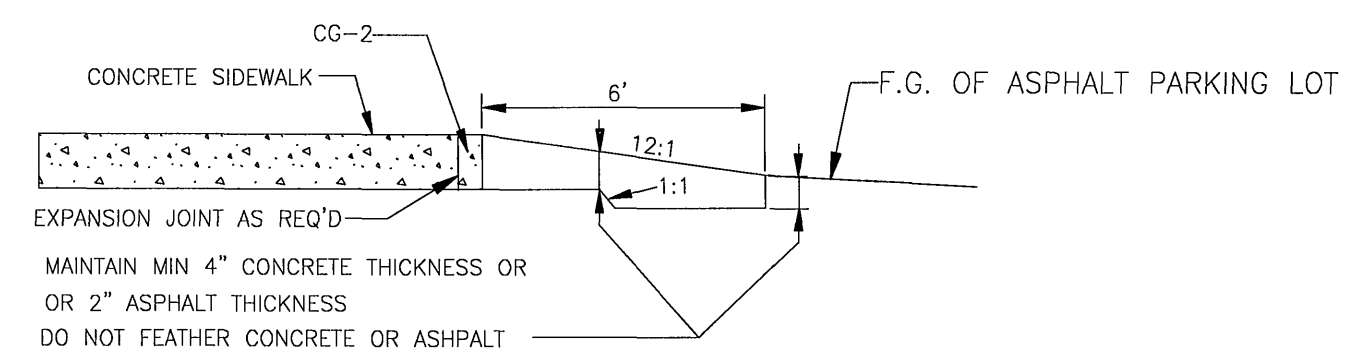


PROFILE HANDICAP RAMP

NO SCALE

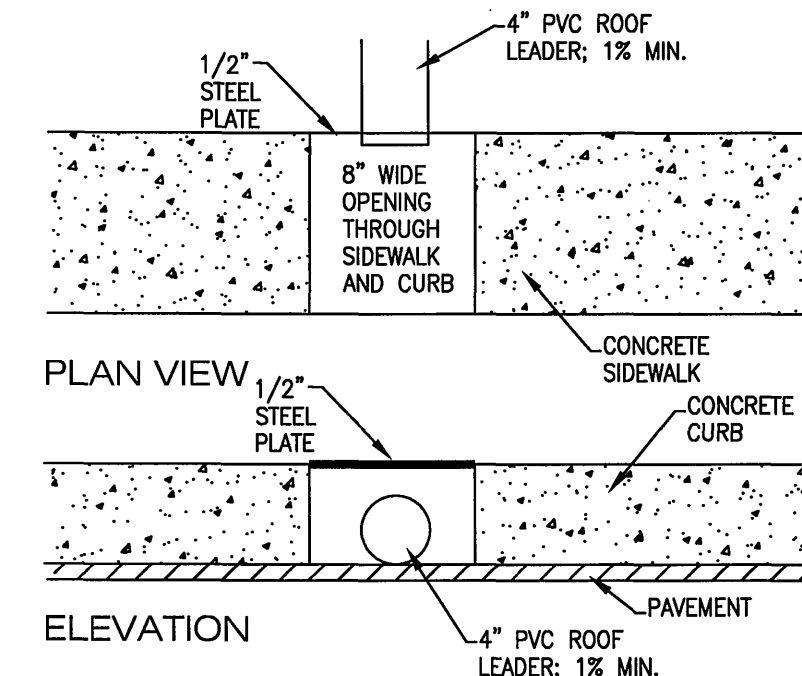

ROOF LEADER/SIDEWALK


NO SCALE

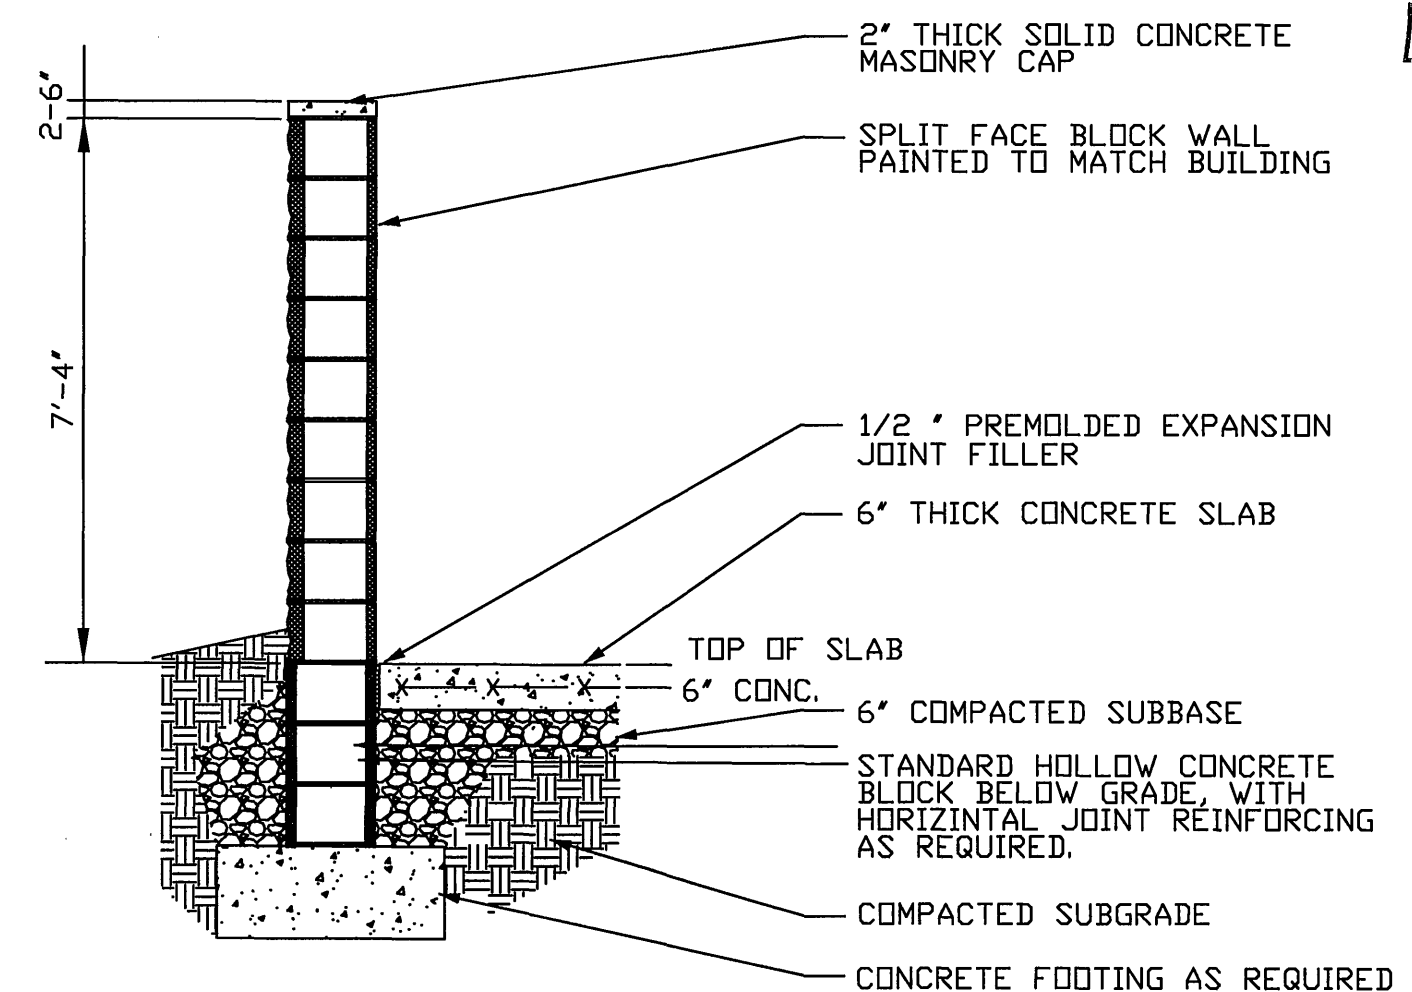

TRASH ENCLOSURE SECTION

N.T.S.

NOTE: CONTRACTOR SHALL PROVIDE A METAL & STEEL GATE FOR THE TRASH ENCLOSURE THAT IS SIMILAR TO THE GATE PROVIDED FOR THE EXISTING KROGER DUMPSTER ENCLOSURE & SHALL BE PAINTED TO MATCH THE ENCLOSURE.

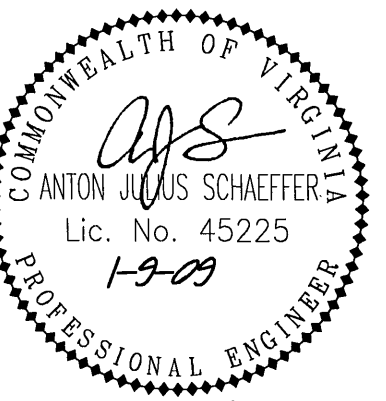

REFLECTING TOMORROW
www.balzer.cc
PLANNERS • ARCHITECTS
ENGINEERS • SURVEYORS

1208 Corporate Circle
Roanoke, Virginia 24018
Phone: 540/772-9580
FAX: 540/772-8050

15871 City View Drive
Suite 200
Midlothian, Virginia 23113
Phone: 804/794-0671
FAX: 804/794-2635

880 Technology Park Drive
Suite 200
Glenn Allen, Virginia 23059
Phone: 804/653-0132
FAX: 804/653-0133

448 Peppers Ferry Road, NW
Christiansburg, Virginia 24073
Phone: 540/381-4290
FAX: 540/381-4291

1581 Commerce Road
Suite 401
Verona, Virginia 24482
Phone: 540/248-3220
FAX: 540/248-3221

STAR CITY CAR WASH

GENERAL DETAILS

COUNTY OF ROANOKE, VIRGINIA

DRAWN BY: BTC
DESIGNED BY: BTC
CHECKED BY: SMH
DATE: 10-13-08
REVISIONS:
11-7-08
1-9-09
2-12-09

SCALE: 1"=30'

SHEET NO.

C-8

JOB NO.
R0800067.00