


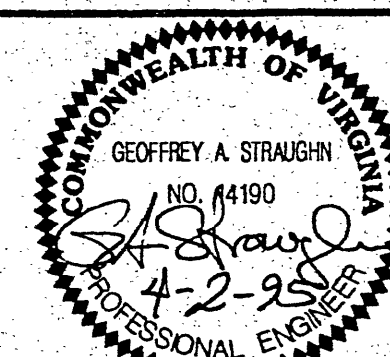

DATE		APRIL 2, 1995	
DRAWN BY: RNP		CHECKED BY: 	
REVISION	DATE	REVISION	DATE

STONEWALL JACKSON MIDDLE SCHOOL


STATE PROJECT NO:
124-23D

ROANOKE CITY
PUBLIC SCHOOLS
ROANOKE, VIRGINIA

DEMOLITION PLAN

M+A PROJECT NO.
0702000

SHEET NO. C1.01

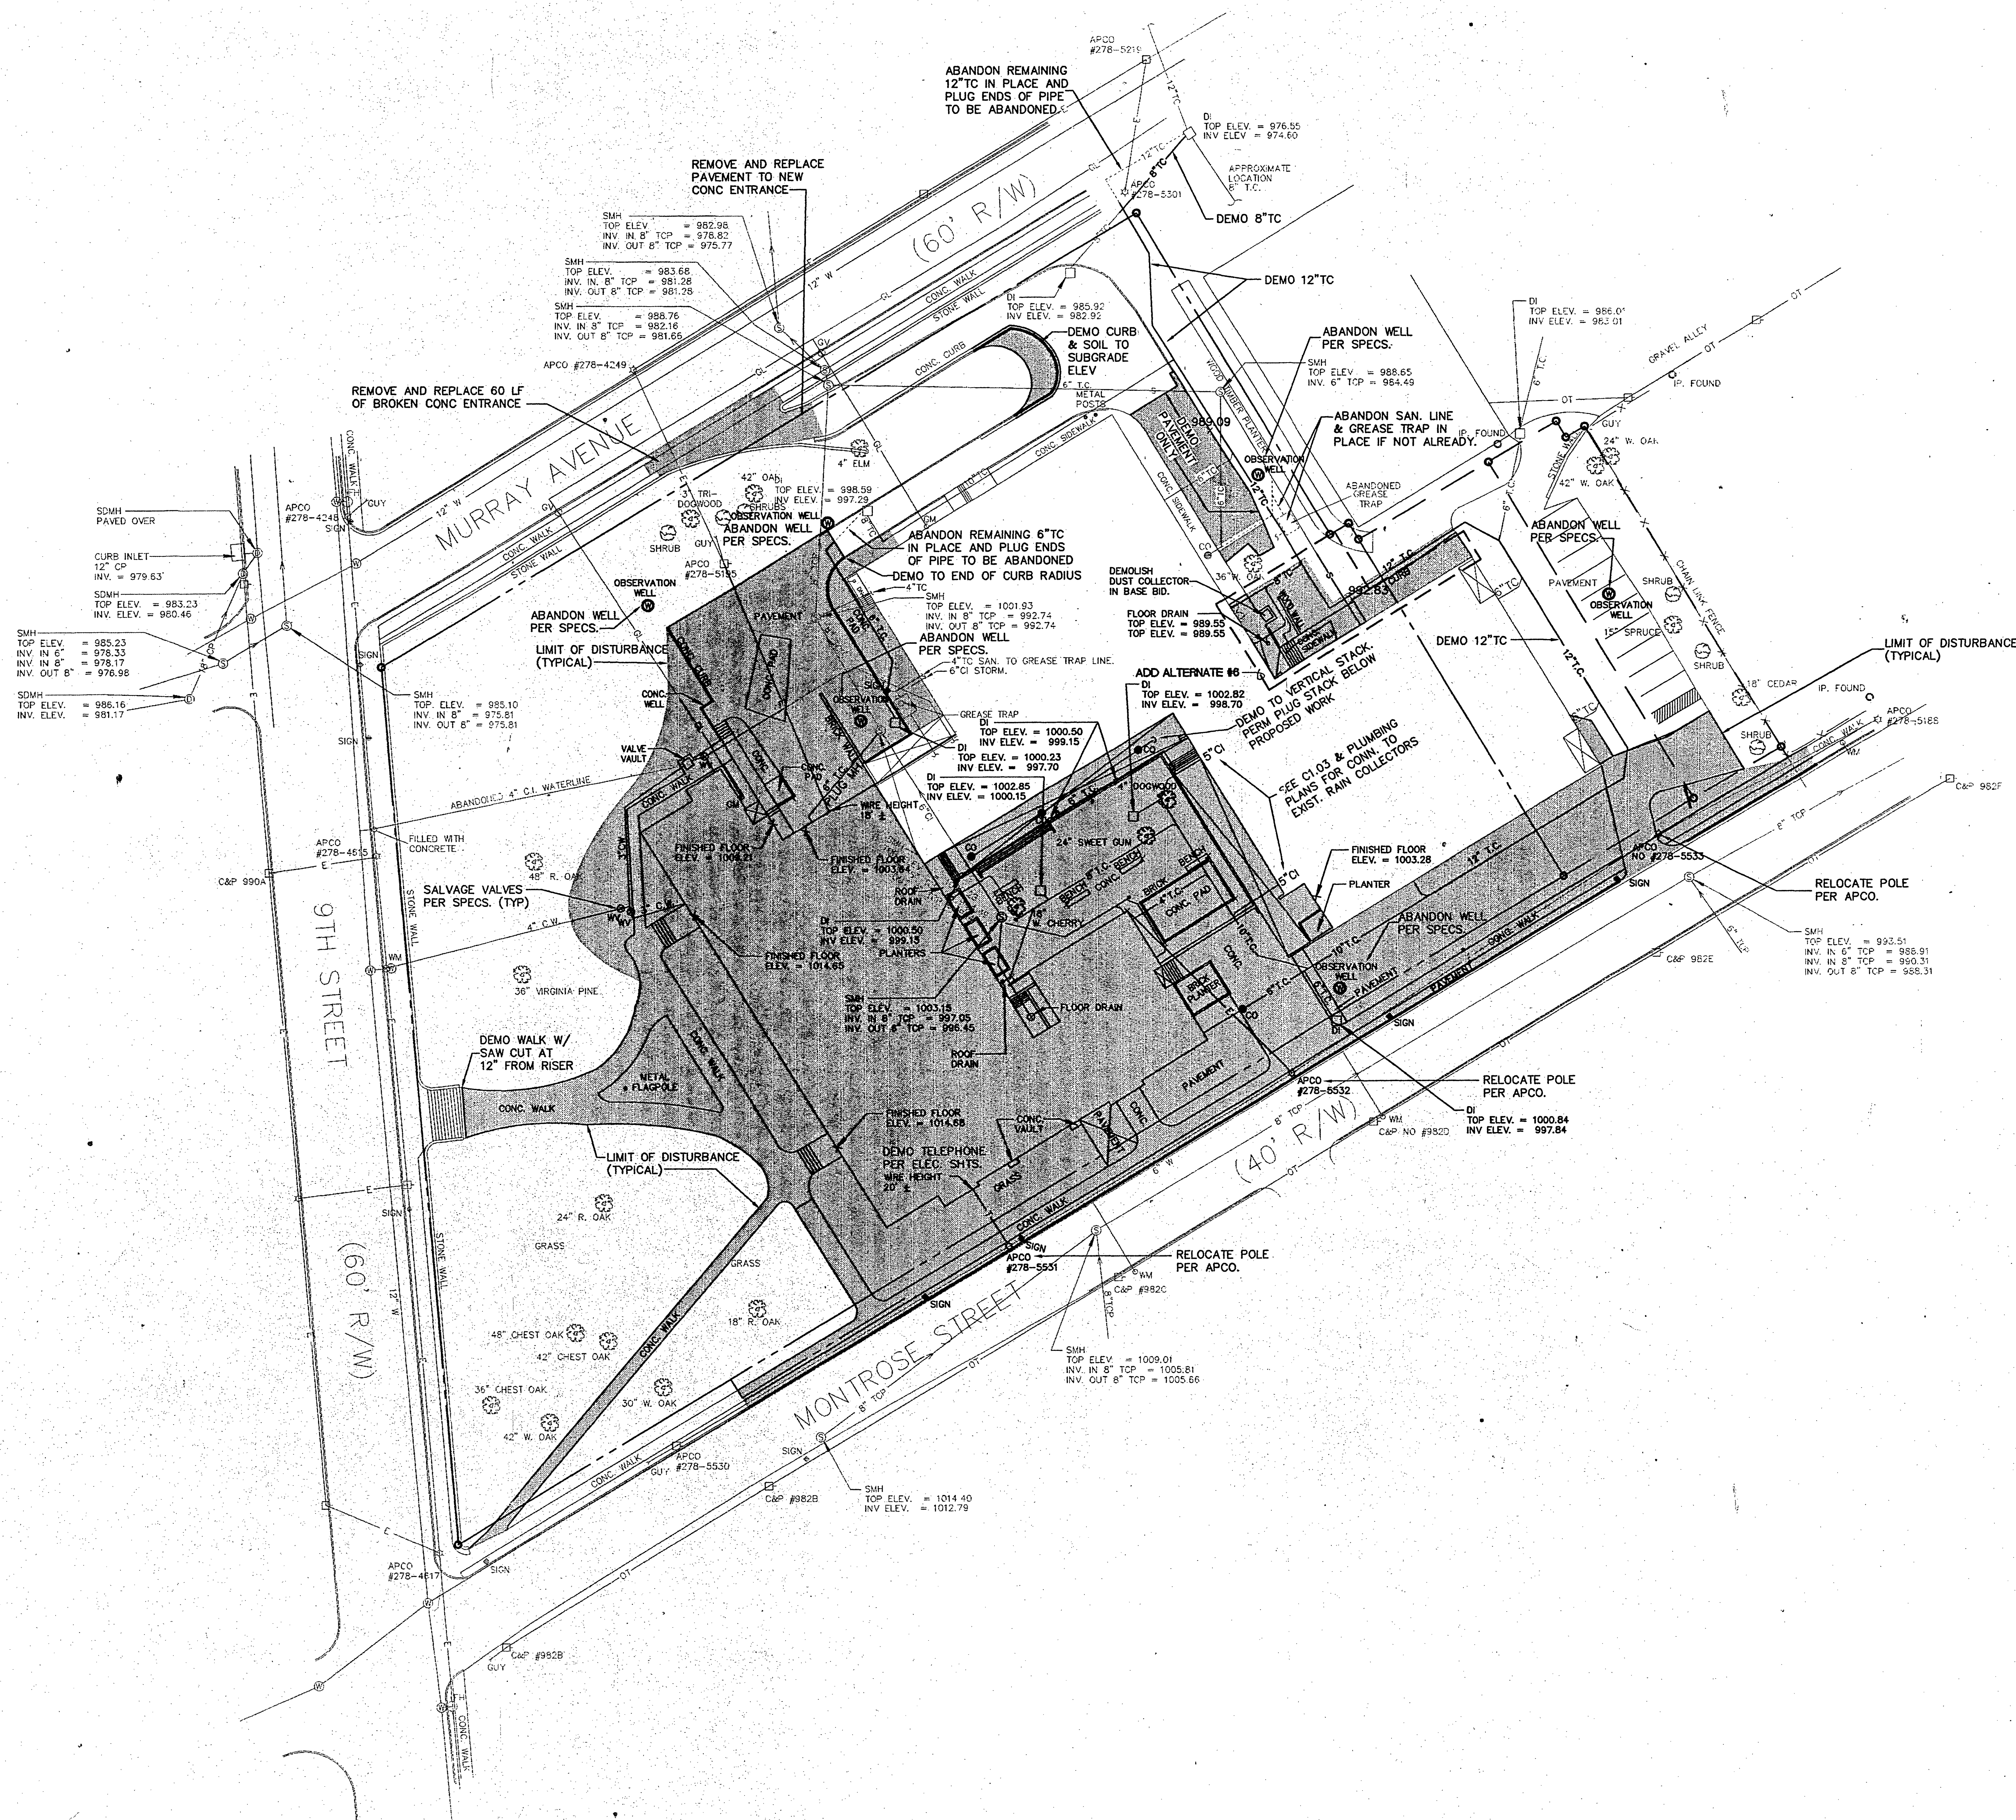

Project Superintendent
Rodney Spencer
985-3157

Demolition
Contractor:
Alan Amos

GENERAL NOTES:

1. ITEMS IN BOLD (WITH THE EXCEPTION OF IRON PROPERTY PINS) ARE TO BE ABANDONED, RELOCATED, OR DEMOLISHED AS INDICATED ON THE DRAWINGS OR WITHIN THE SPECIFICATIONS.
2. COORDINATE ABANDONMENT, RELOCATION AND DEMOLITION OF UTILITIES CLOSELY WITH OTHER DISCIPLINES.
3. WHERE CONFLICTS OR MIS-INFORMATION OCCURS, THE ARCH. SHALL BE INFORMED IMMEDIATELY.

SEE GENERAL LEGEND ON C1.02

GRAPHIC SCALE

