


APPROVED:

SECT. ROANOKE COUNTY PLANNING COMMISSION
CITY ENGINEER - ROANOKE, VA
Wm. K. Lumbard
HGT. FOR ROANOKE PLANNING COMM.
J. H. Fralin
EXEC. DIR. - REG. CO. SAN. AUTH.

5/22/61
DATE
6-21-61
DATE
7-11-61
DATE
9-25-61
DATE

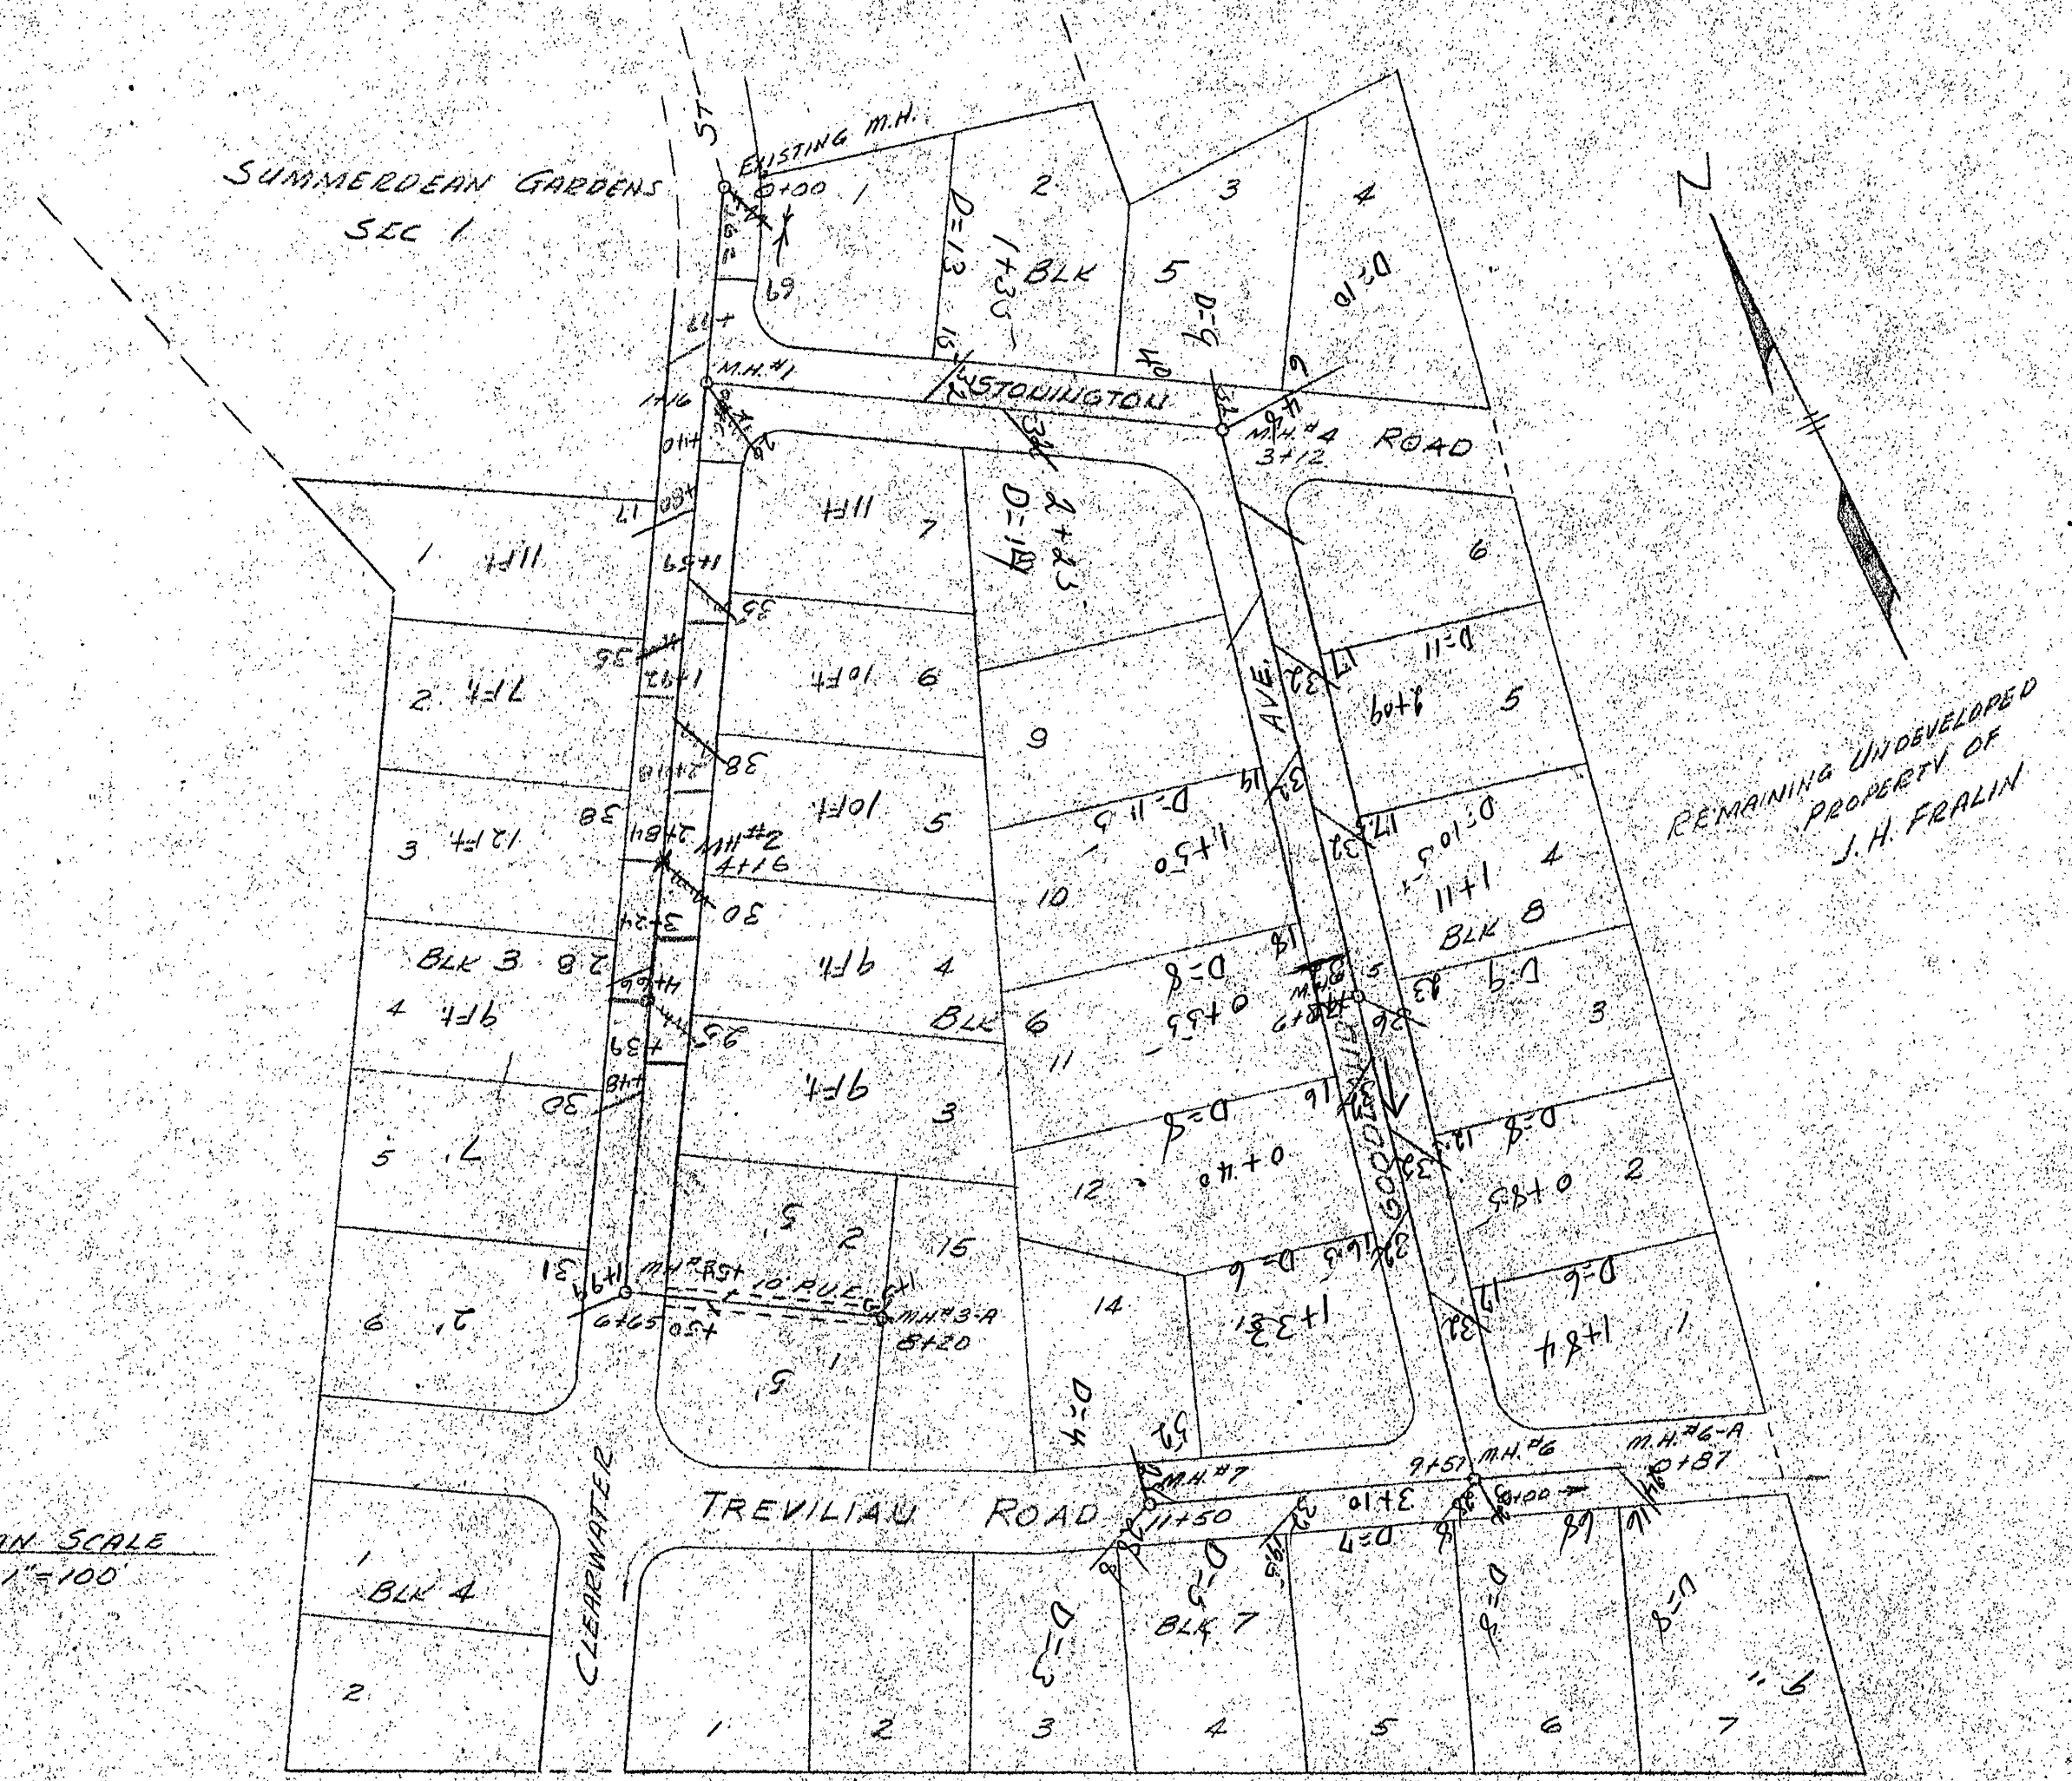

PLAN & PROFILE
OF
SUMMERDEAN GARDENS SEC. 2
OWNED BY J.H. FRALIN
SCALE: HORIZ. 1"=50'
VERT. 1"=10'
DATE: MAY 25, 1961
BY T.P. PARKER
STATE CDET. ENGR.

NOTE:
SEWER TO BE INSTALLED ACCORDING TO SPECIFICATIONS
OF THE ROANOKE COUNTY SANITATION AUTHORITY AND THE
ENGINEERING DEPARTMENT OF THE CITY OF ROANOKE.
STREETS TO BE CONSTRUCTED TO SPECIFICATIONS OF THE
VIRGINIA DEPT. OF HIGHWAYS.

