



PLAN	DATE	BY
SURVEYED		
NOTED		
NOTE BOOK		
RT. OF WAY CHECKED		
NO.		

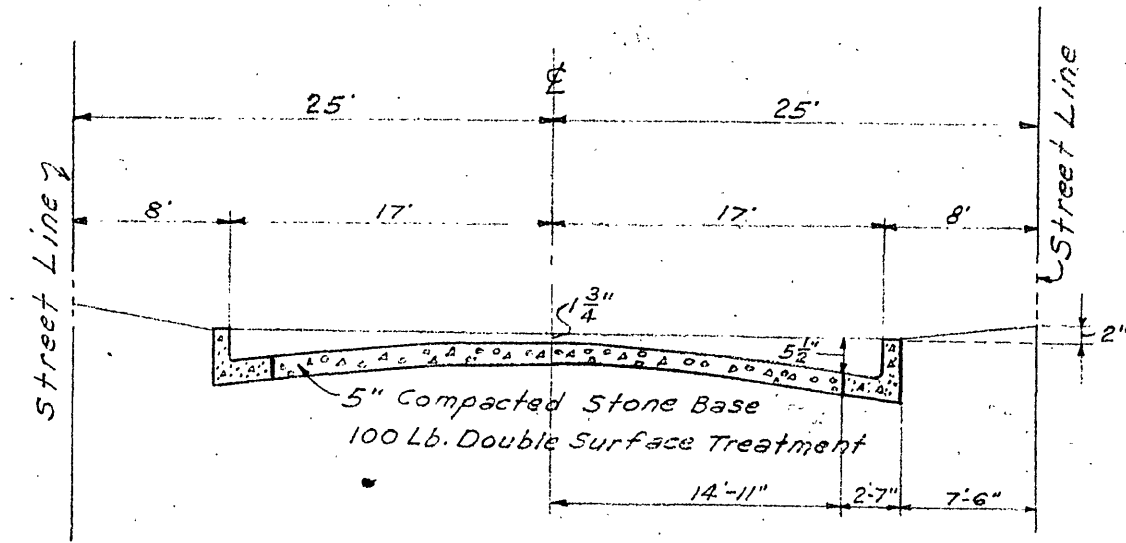


TYPICAL CROSS SECTION OF
50' STREET
No Scale

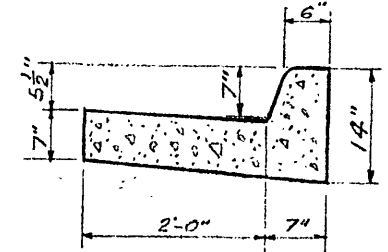

ROANOKE CITY STANDARD CONCRETE
CURB & GUTTER
Scale: $\frac{3}{4}$ "=1'-0"

NOTE: Sewer Main & Manholes to be constructed
in accordance with Roanoke City Specifi-
cations & Standards.

Sewer Pipe shall be Standard Approved
Vitrified Clay Pipe, or Bell & Spigot
Concrete Sewer Pipe with approved
Flexible Rubber Gaskets.

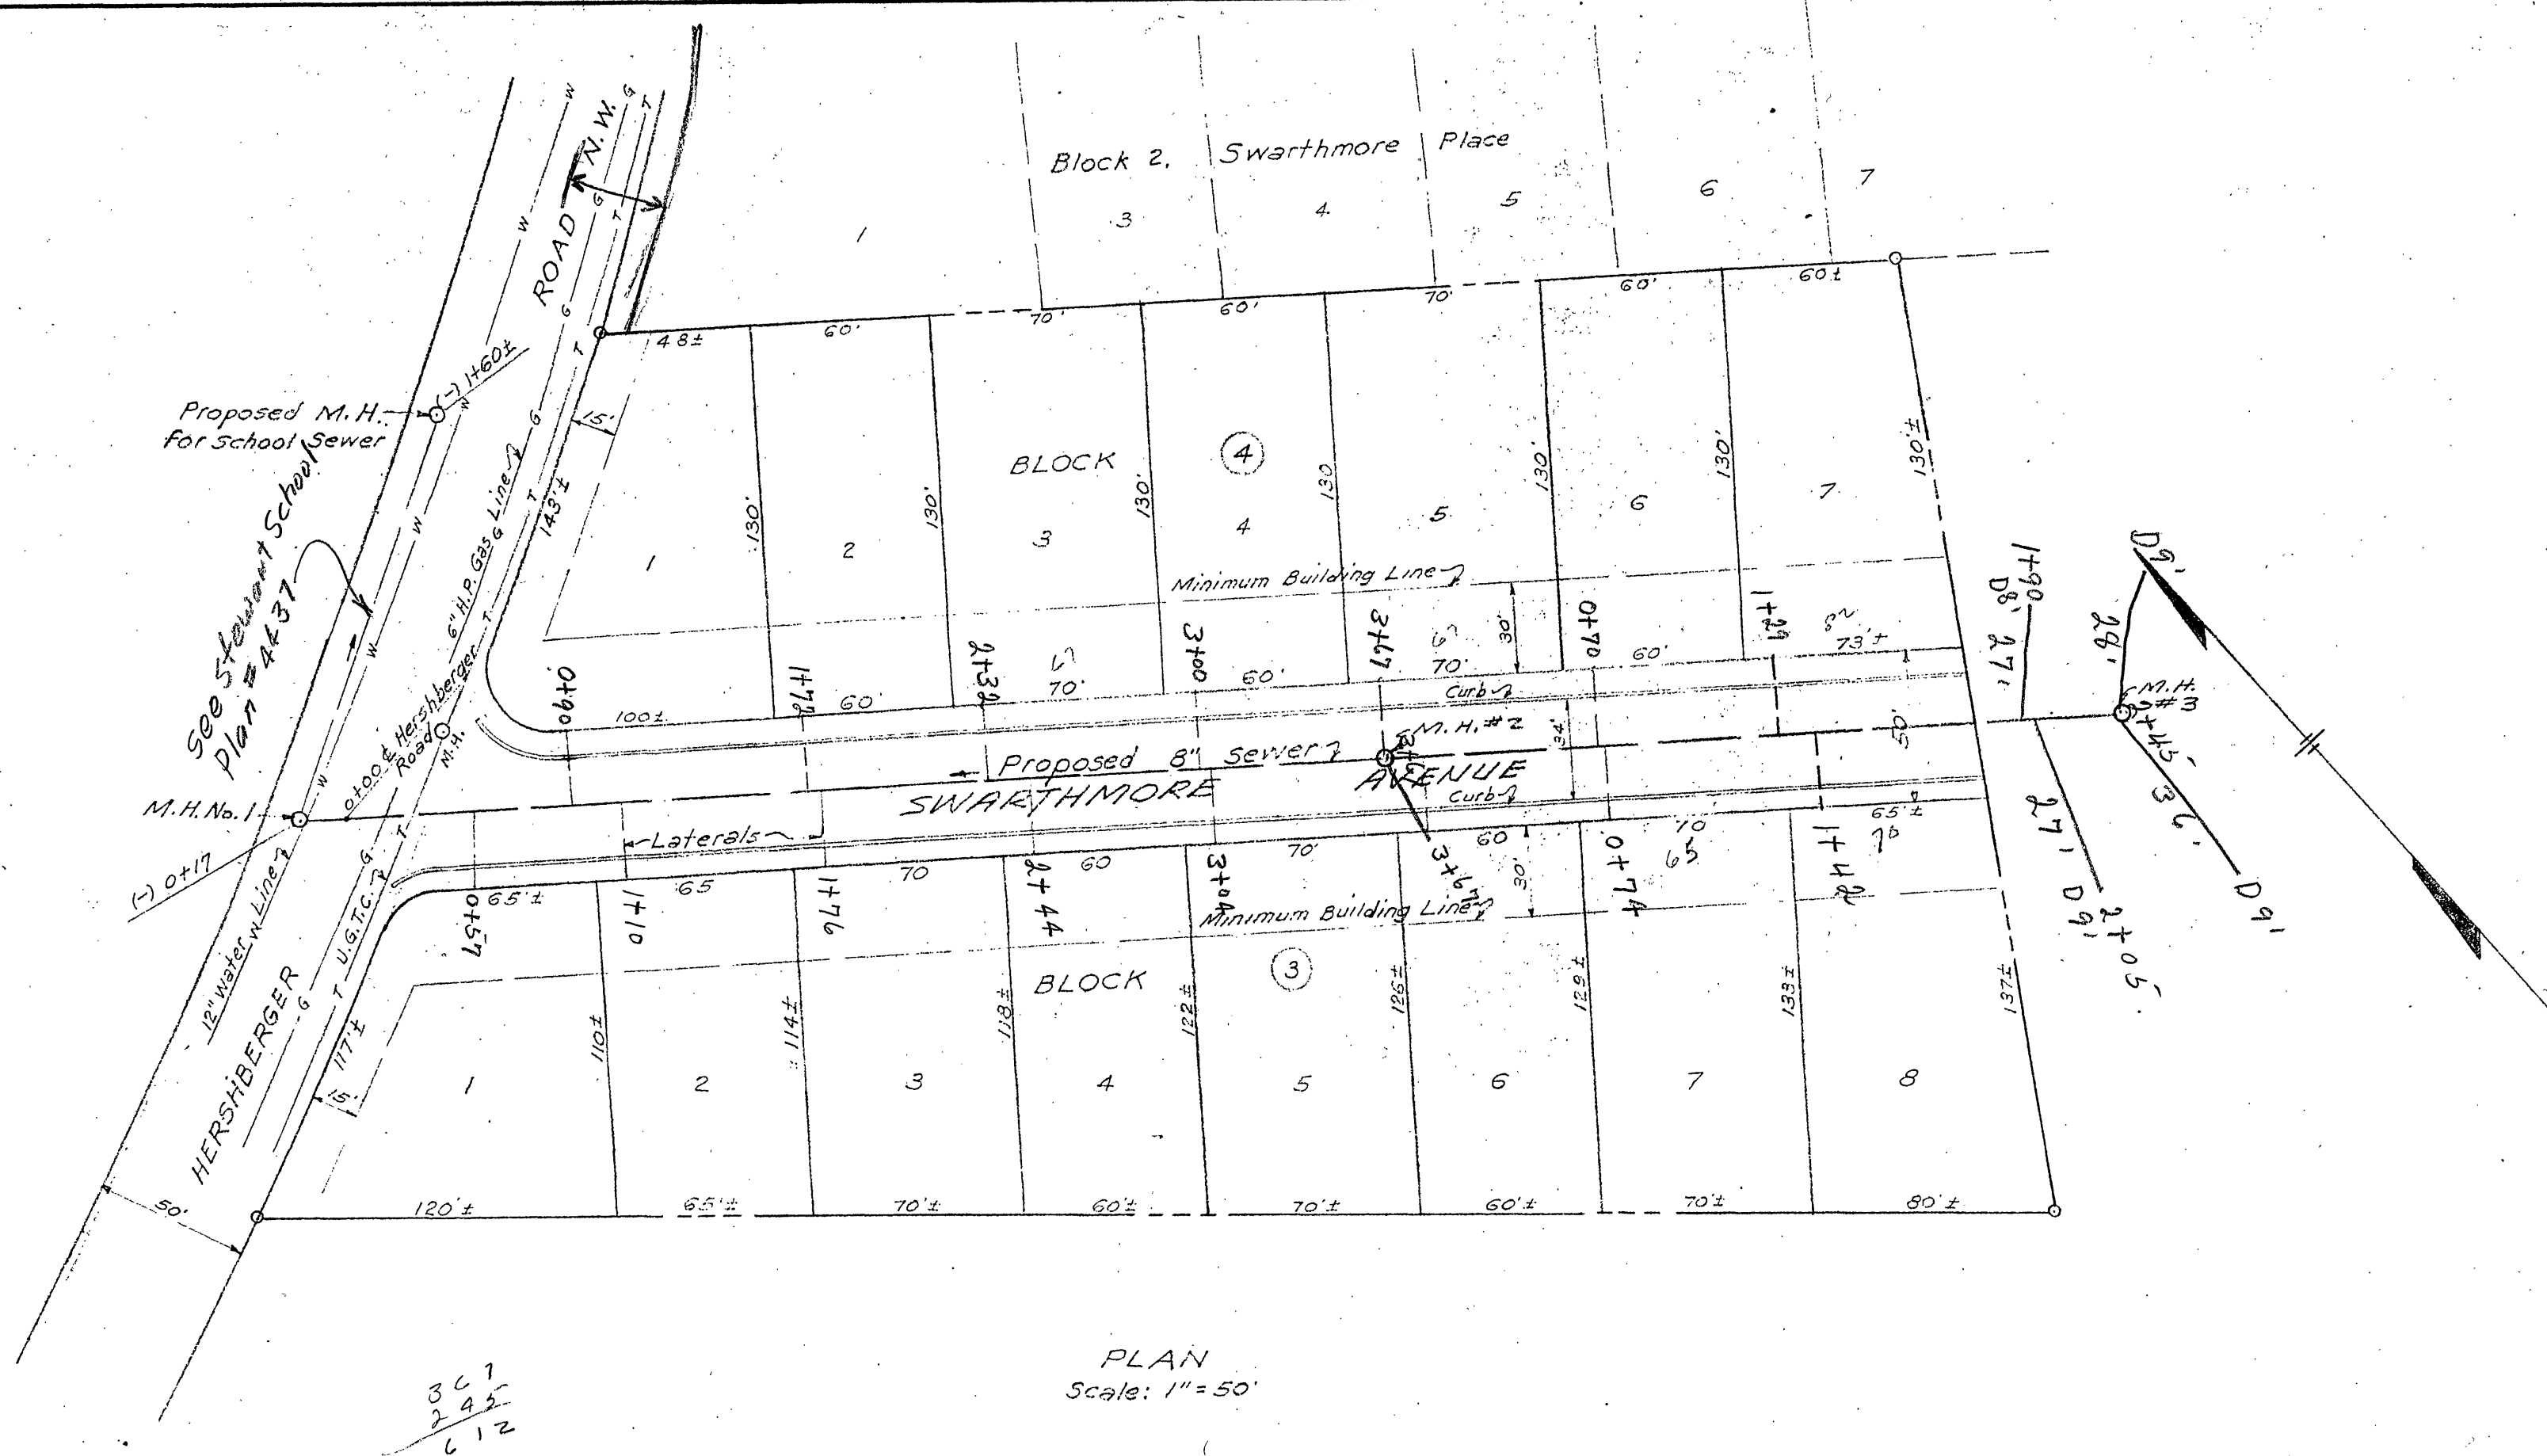

PLAN
Scale: 1"=50'

Sewer Plotted By J.T.T. 4-17-61


APPROVED:

Wm. K. Sengach Date: 10/5/60
Agent, City of Roanoke Planning Commission



J. Chas. Boyles Date: 10/6/60
City Engineer, Roanoke, Virginia

W.B. Johnson Date: 10-10-60
Res. Engineer, Va. Dept. of Highways

PROFILE	DATE	BY
SURVEYED		
NOTED		
NOTE BOOK		
STRUCTURE NOTAS CHD.		
NO.		

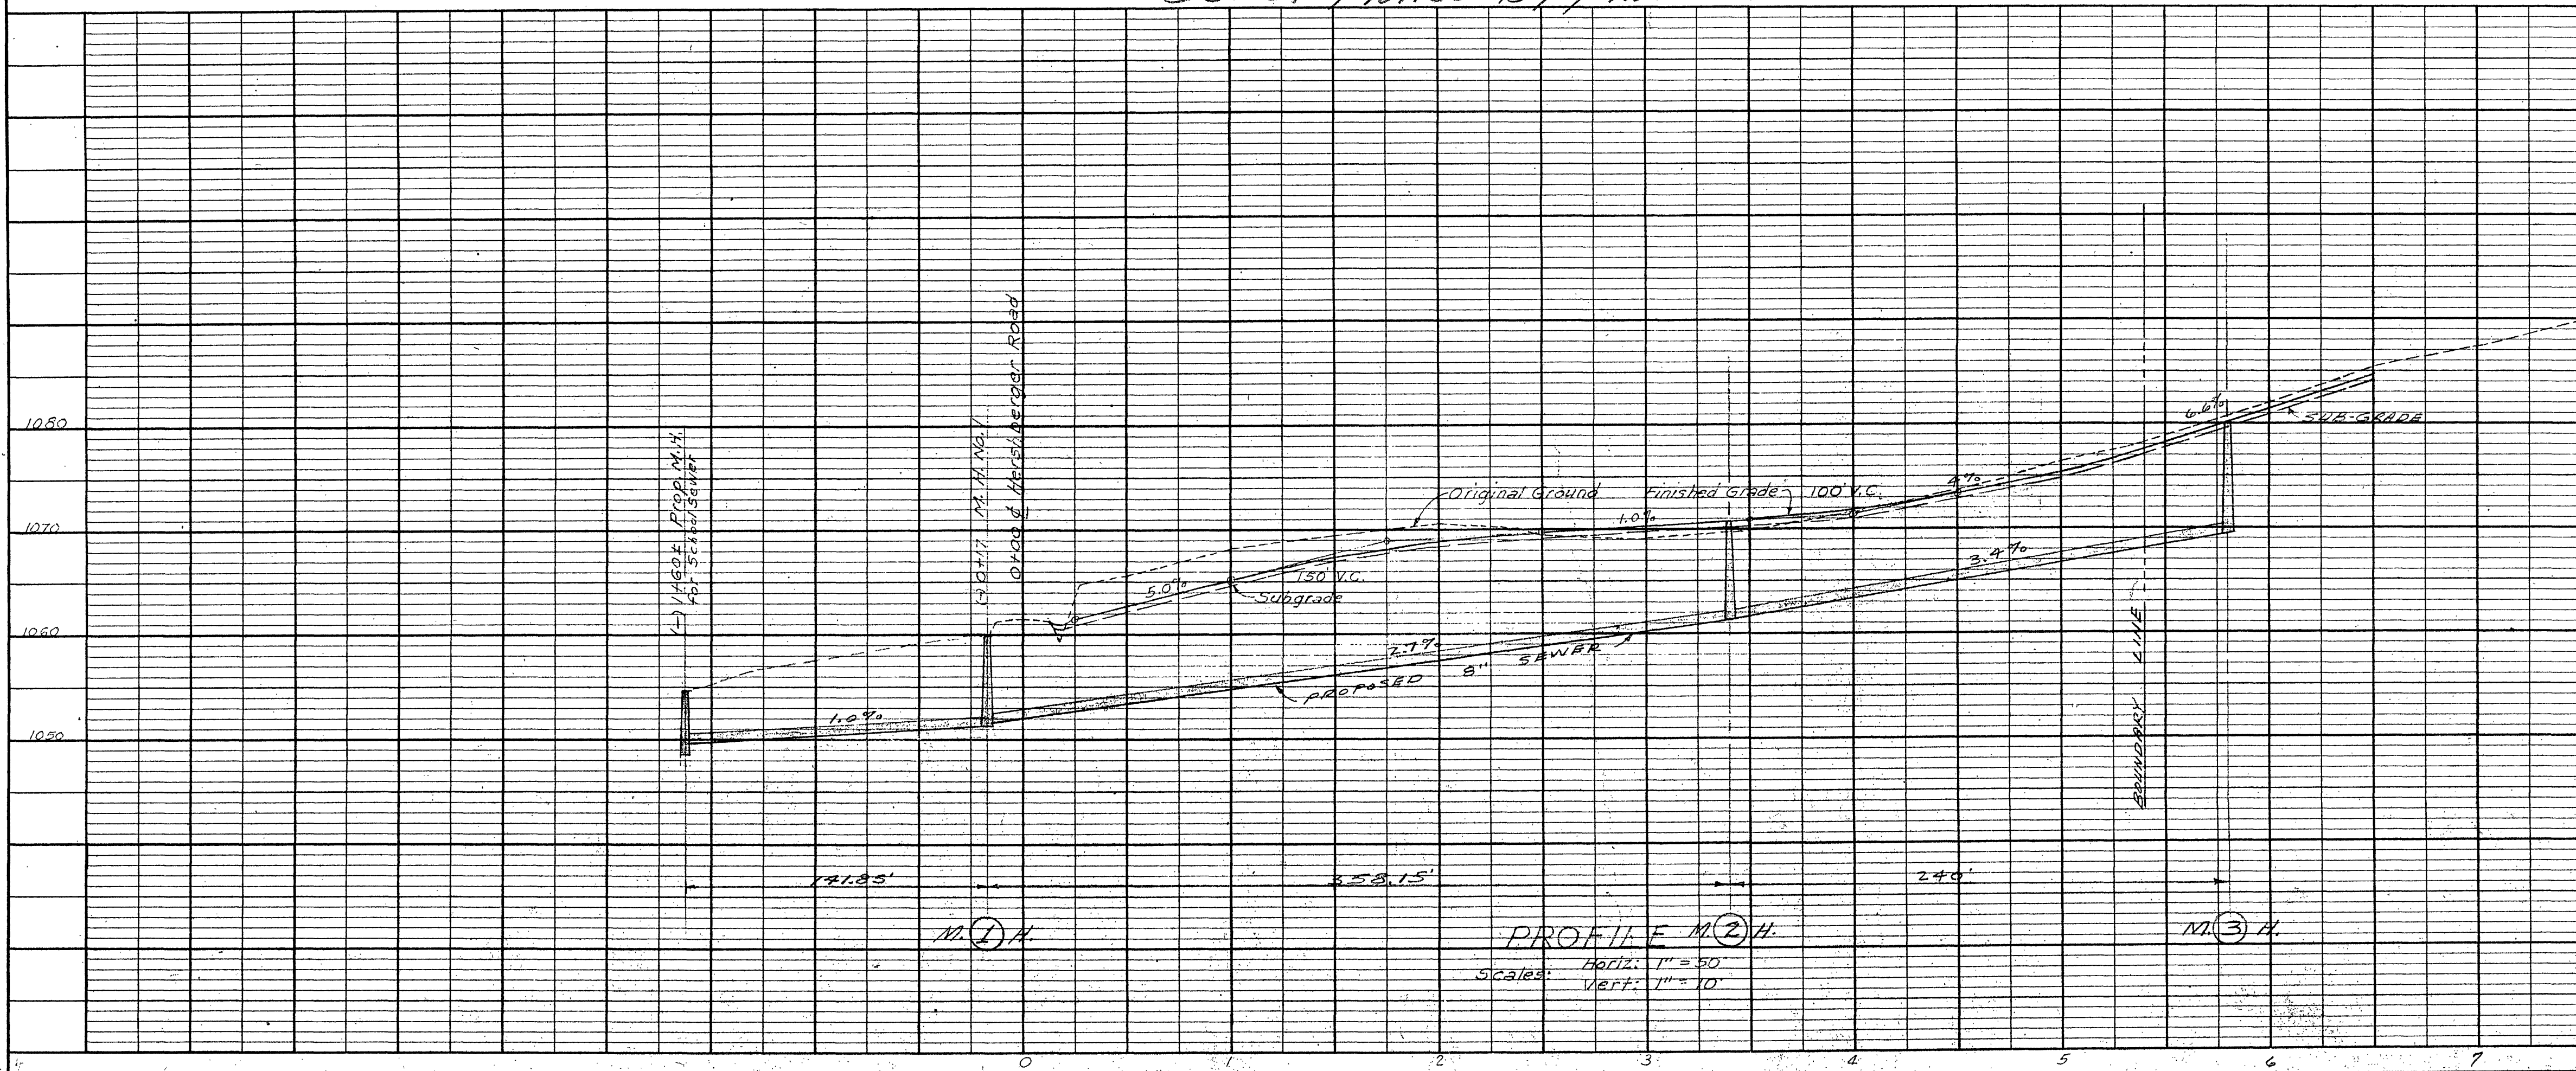

PROFILE M(2)H
Scale: Horiz. 1"=50'
Vert. 1"=10'

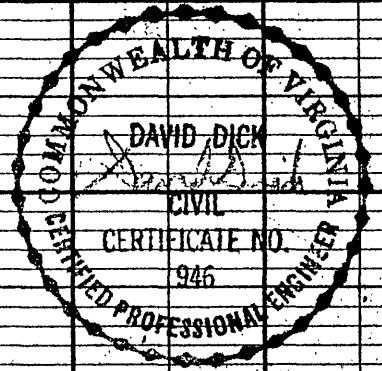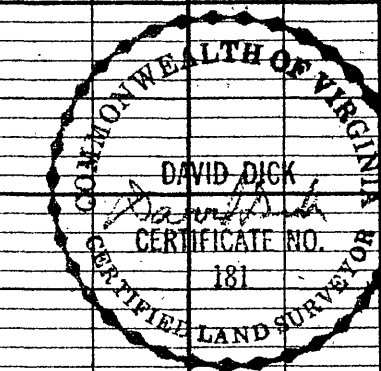

PLAN & PROFILE
OF SWARTHMORE AVENUE
SECTION 2 SWARTHMORE PLACE

Property of
R.W. WOODSON & G.W. PETERS
Adjoining Swarthmore Place
ROANOKE VIRGINIA

By: David Dick
Cert. Eng. & Surv.
DATE: Sept. 21, 1960

SCALE: AS SHOWN

SEWER REVISED: OCT. 12, 1960

Swarthmore Place
Section 2