


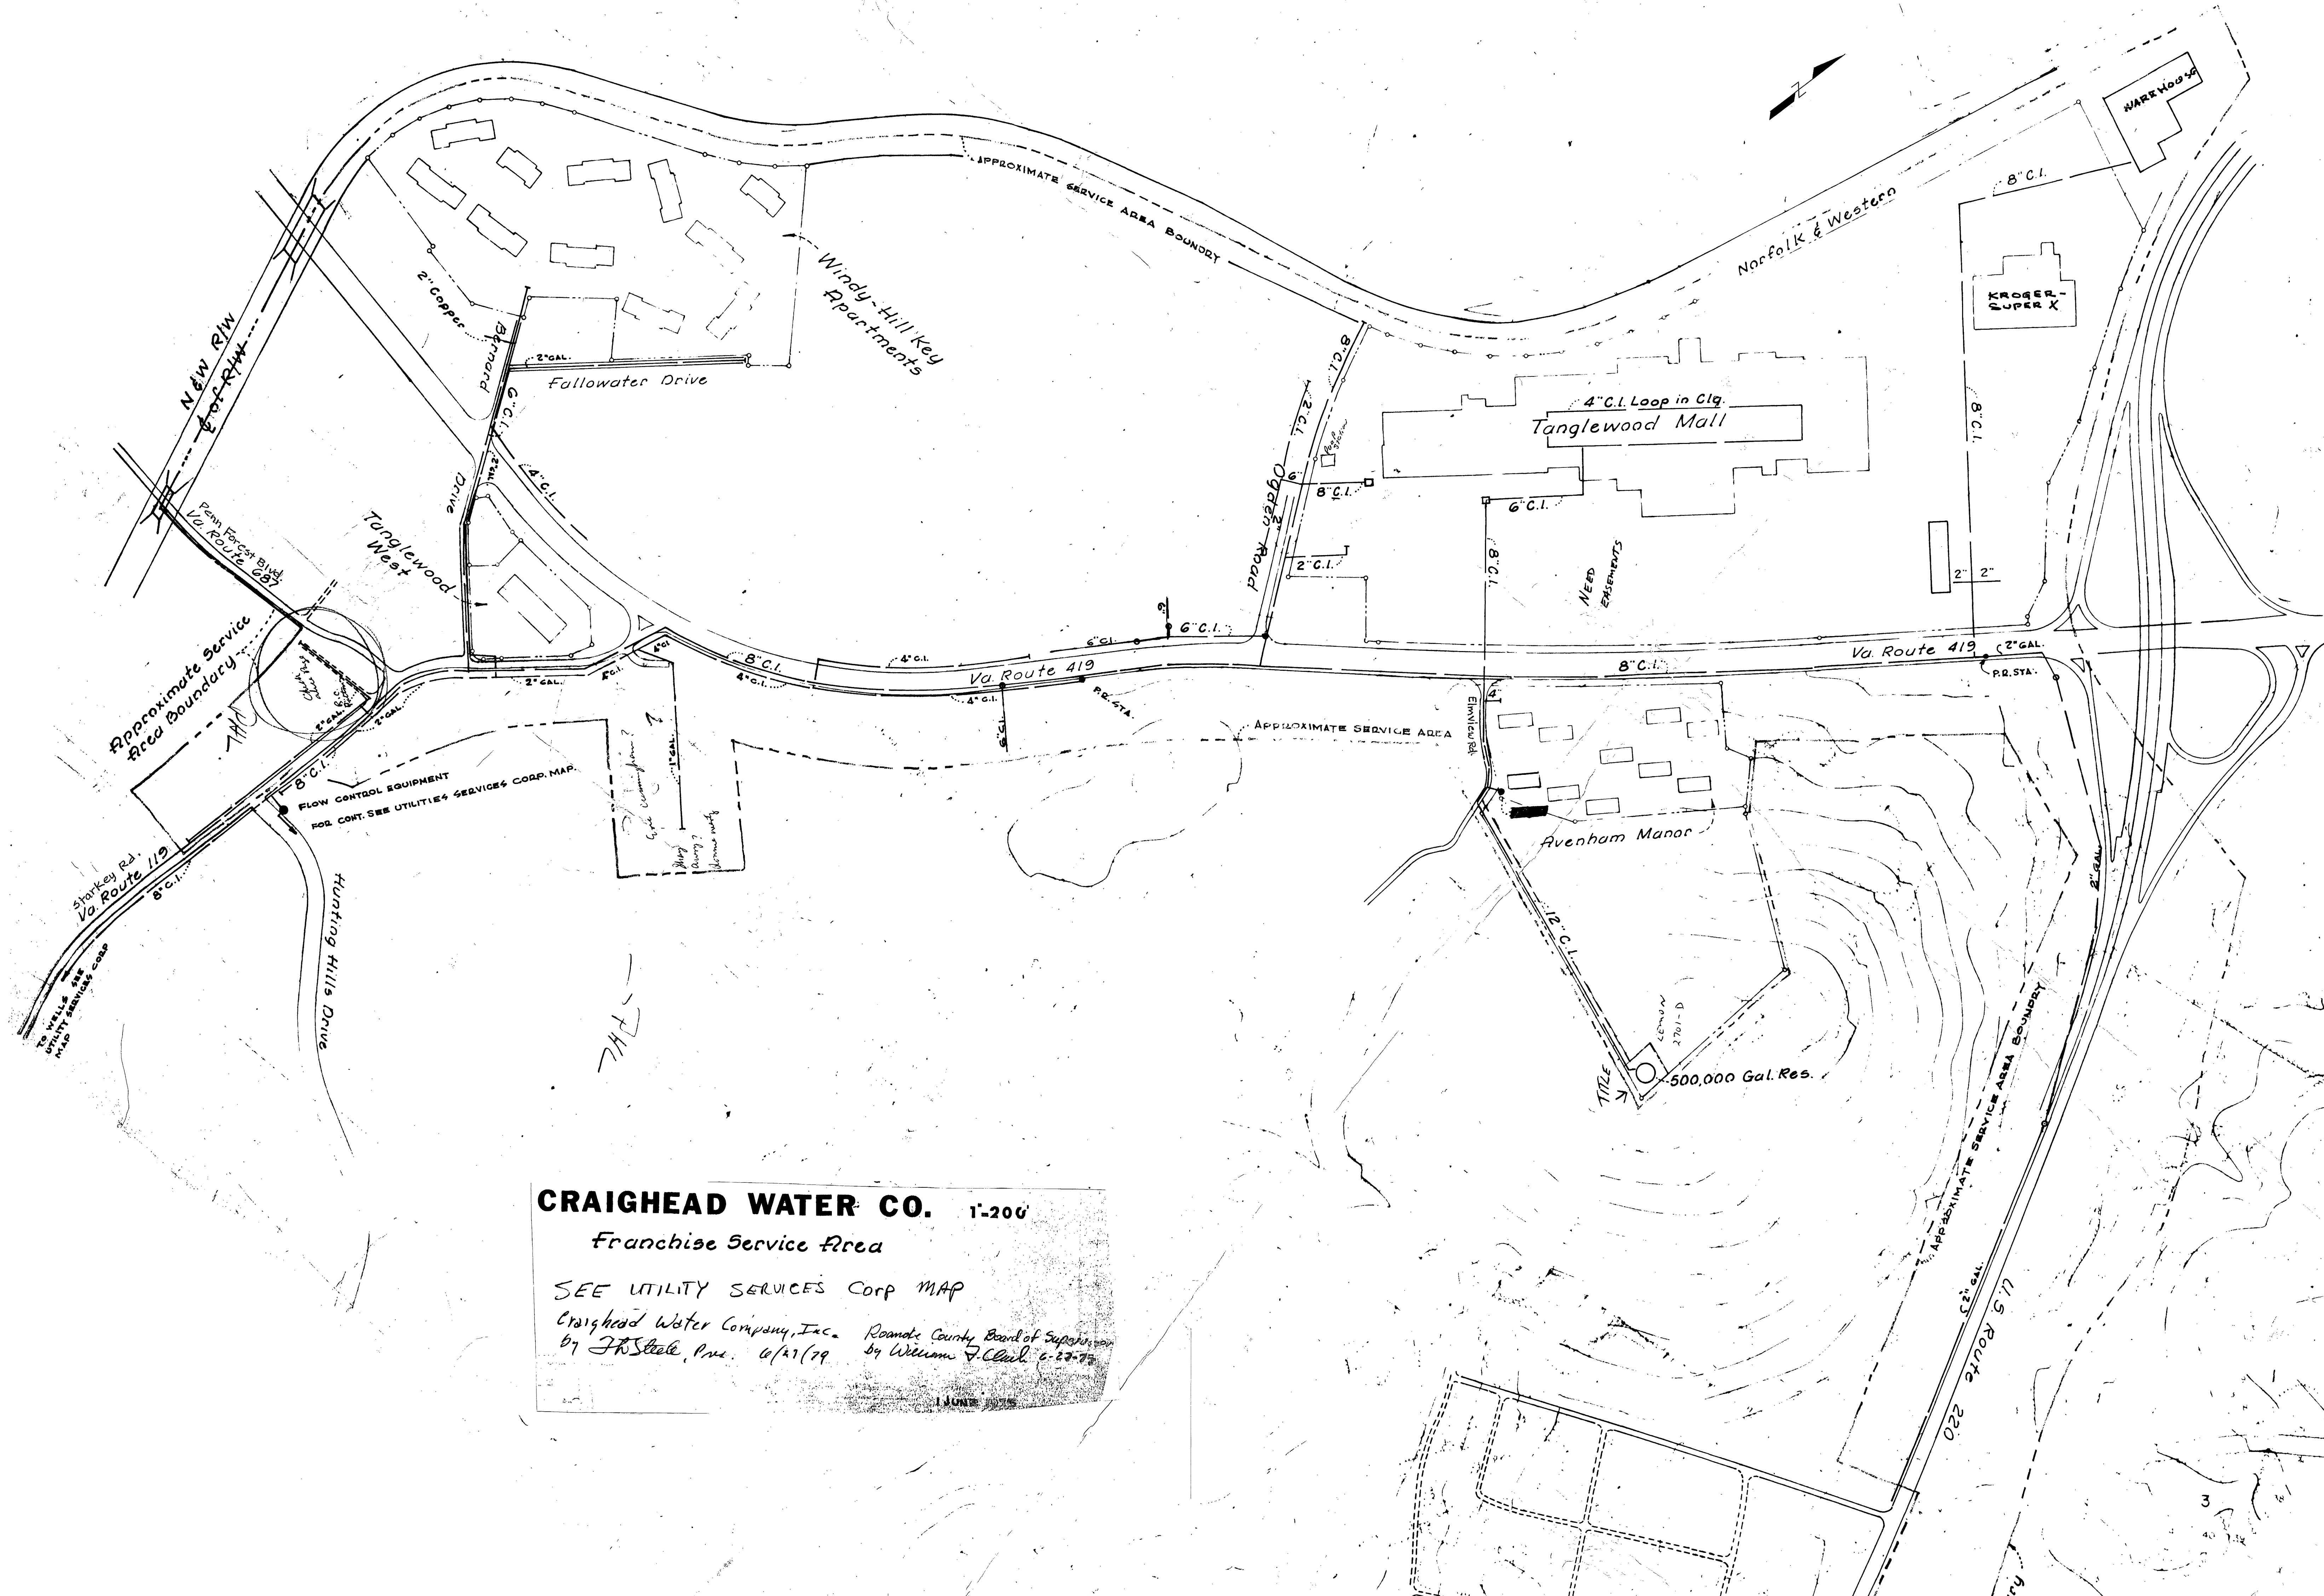

CRAIGHEAD WATER CO. 1-200
Franchise Service Area
SEE UTILITY SERVICES CORP MAP
Craighead Water Company, Inc. Roanoke County Board of Supervisors
by J.R. Steele, Pres. 6/27/79 by William F. Clark 6-27-79
JUNE 1979