

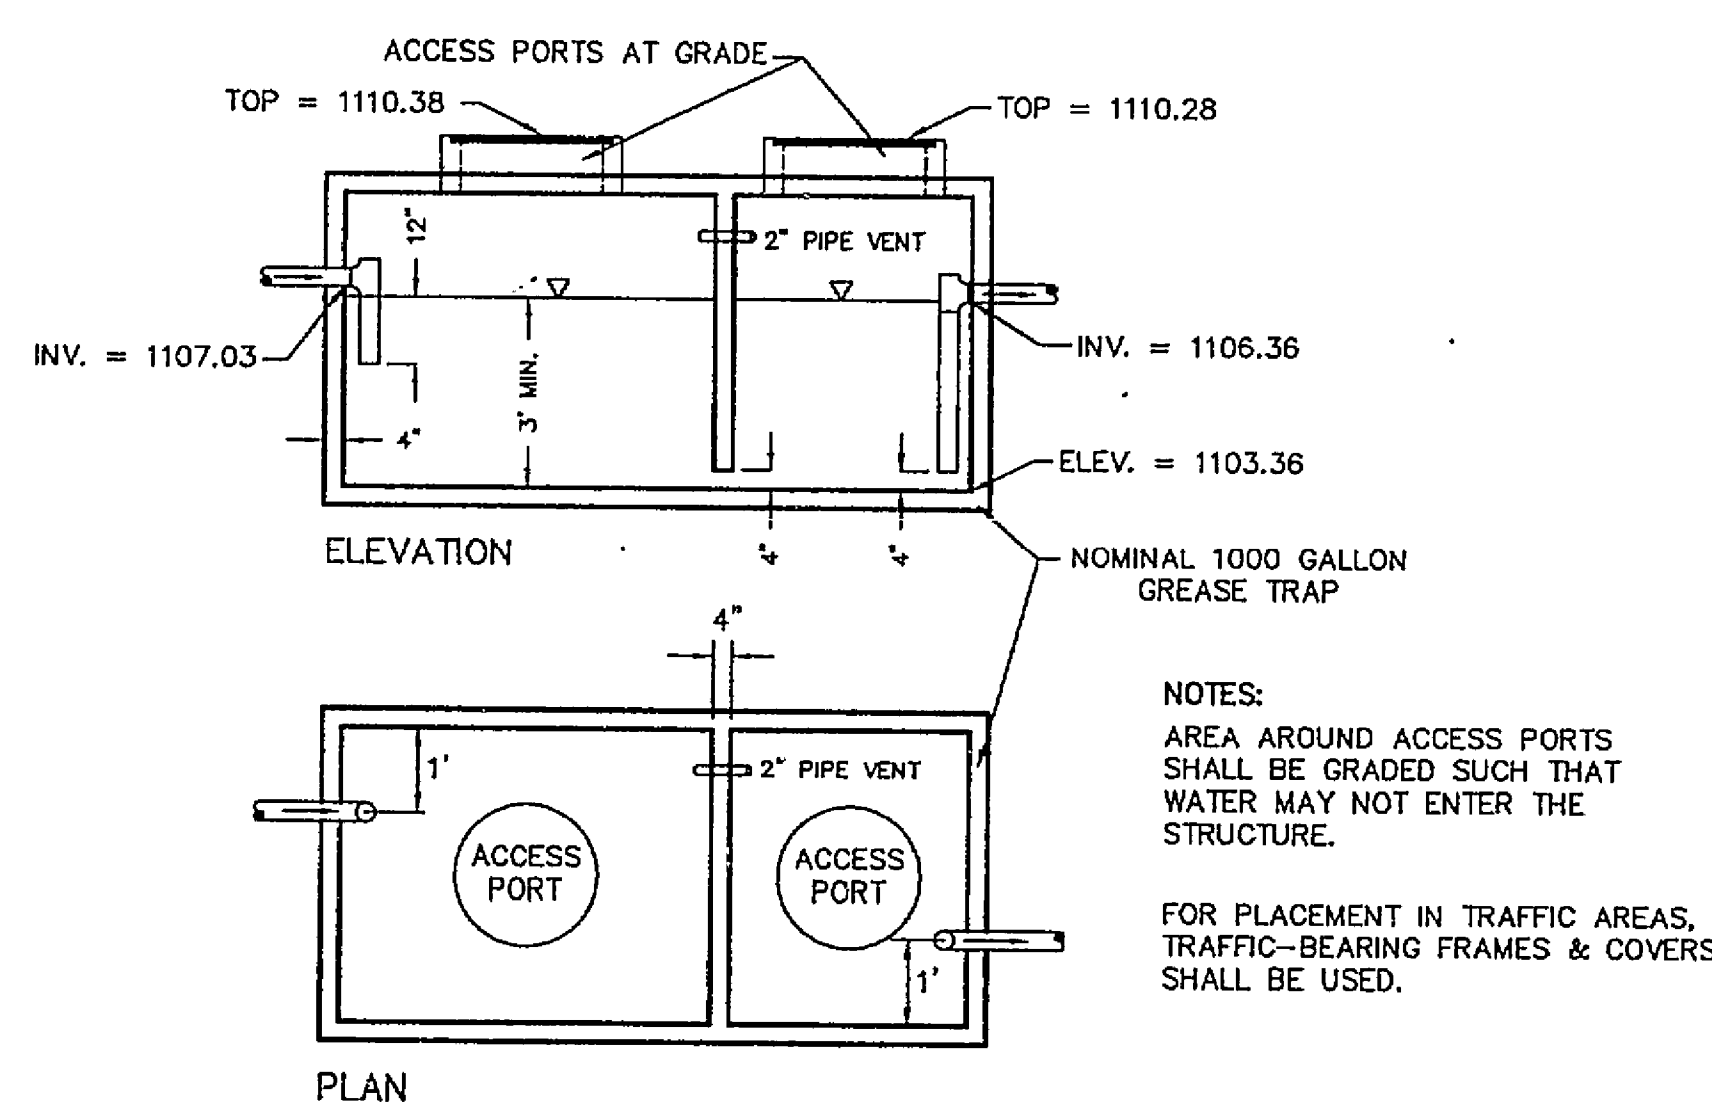
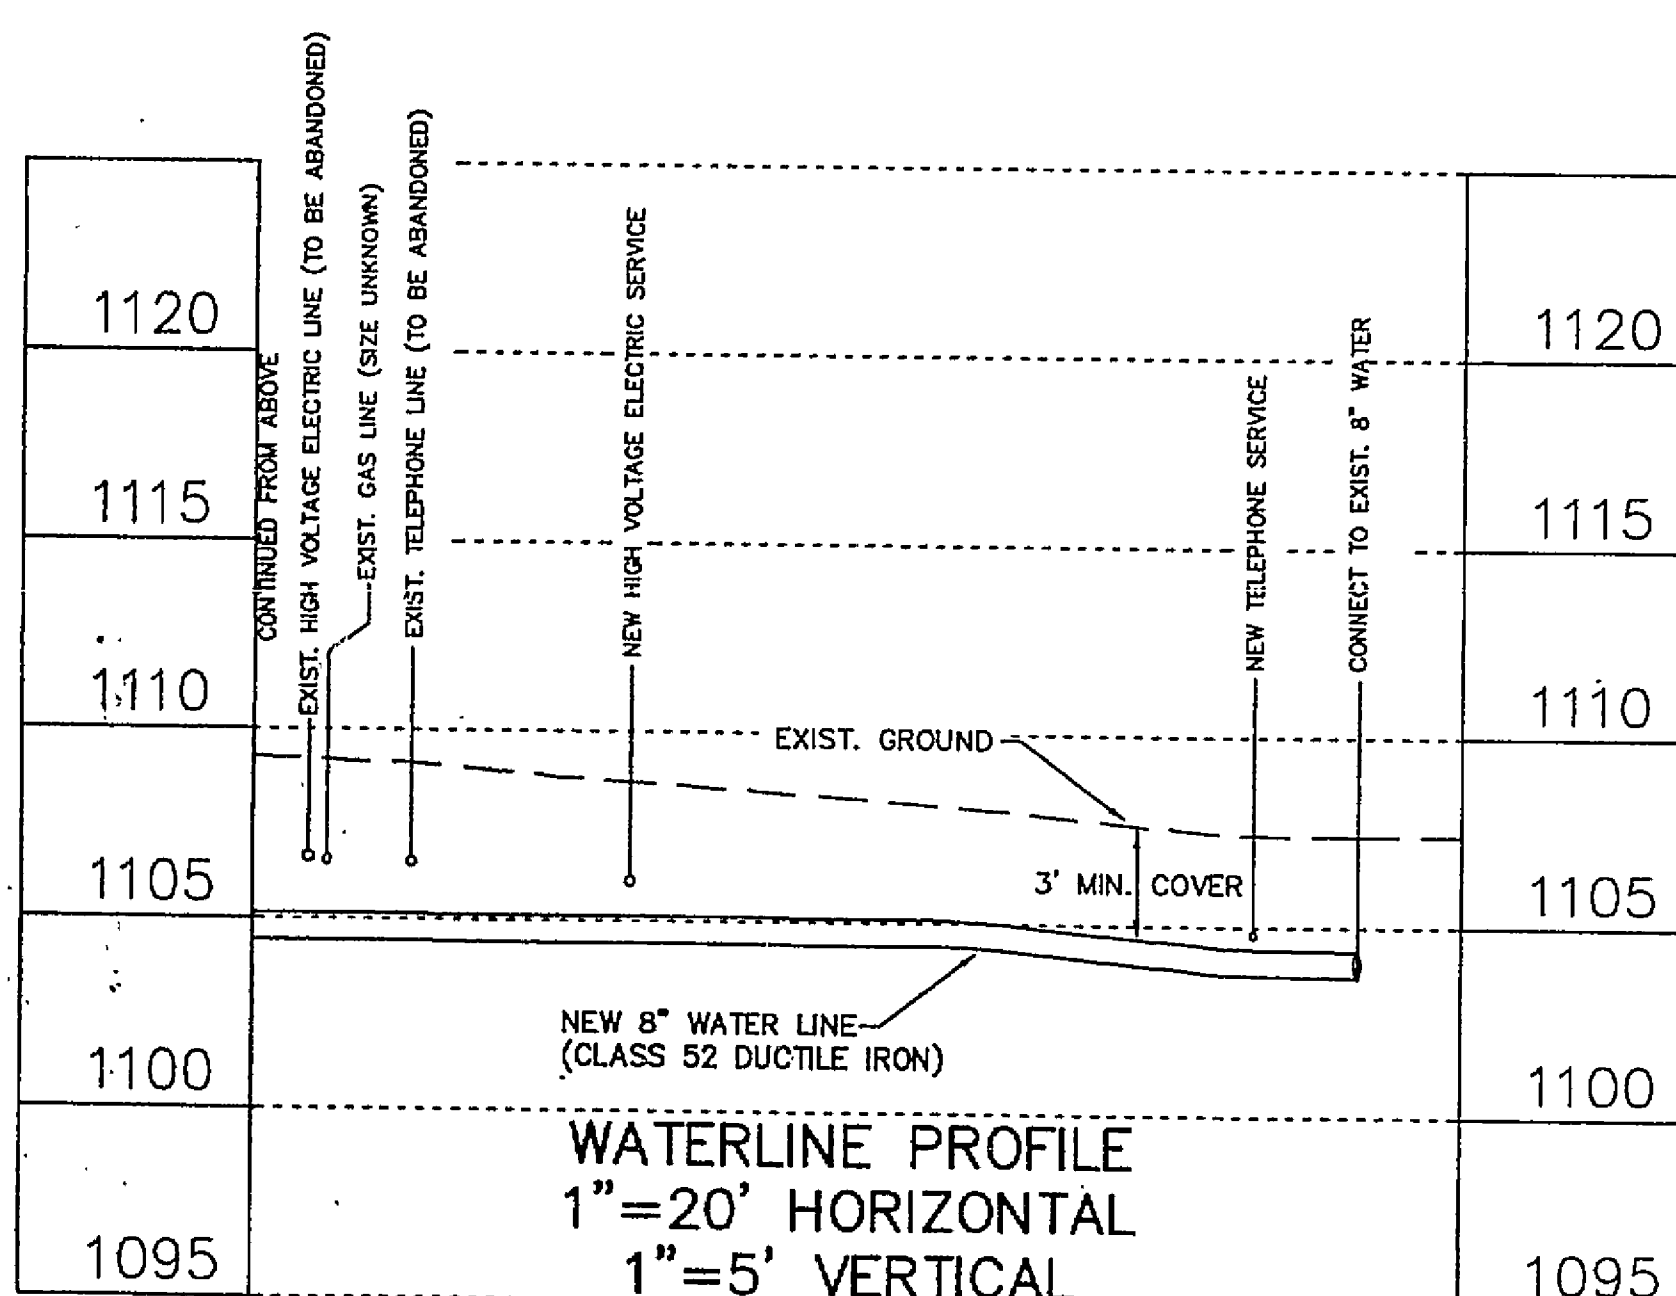


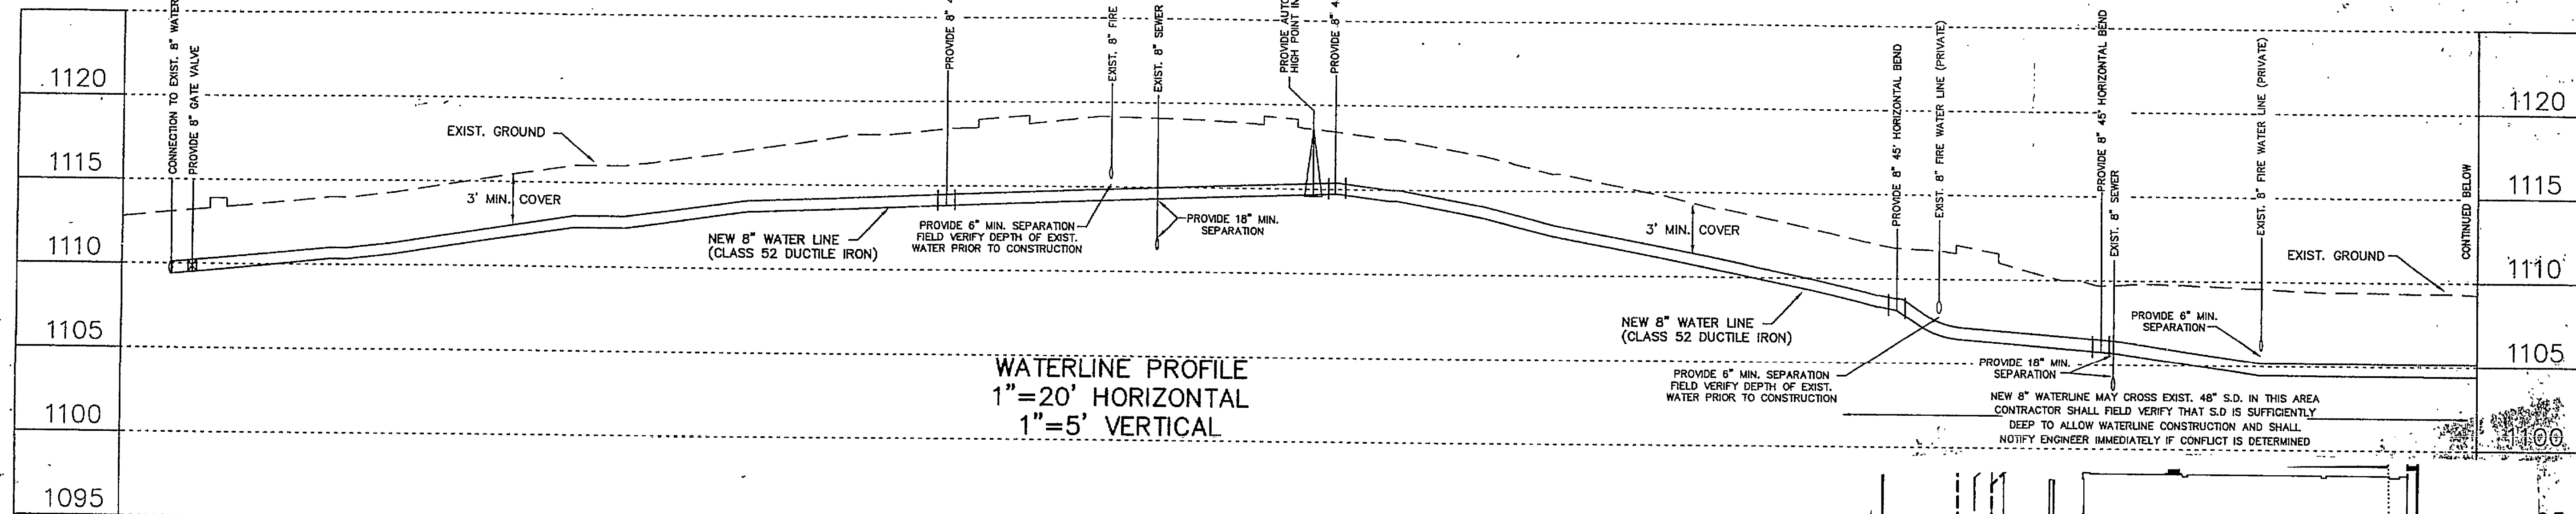


GREASE TRAP DETAIL
NO SCALE

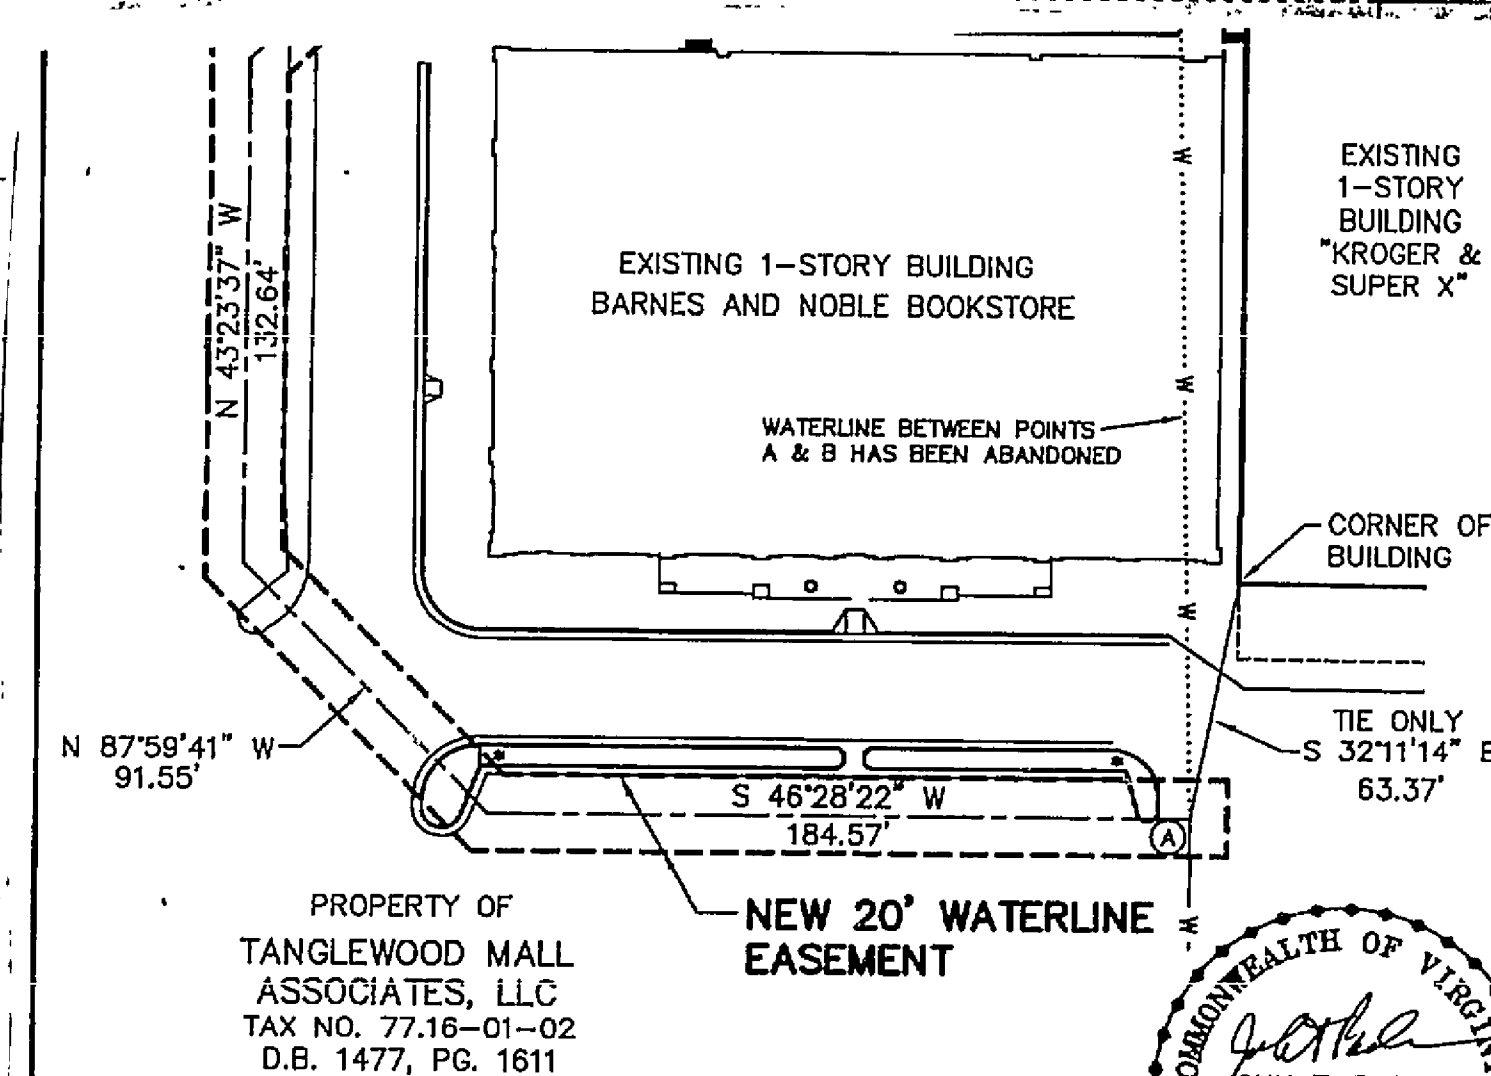

- NOTES:
1. THIS PLAT WAS PREPARED WITHOUT BENEFIT OF A TITLE REPORT AND IS SUBJECT THERETO. THEREFORE, THERE MAY EXIST ENCUMBRANCES WHICH AFFECT THE PROPERTY NOT SHOWN HEREON.
 2. METES AND BOUNDS DESCRIPTIONS SHOWN HEREON REPRESENT A COMPOSITE OF DEEDS, PLATS, CALCULATED INFORMATION AND FIELD TIES TO PROPERTY BOUNDARIES TO LOCATE THE POSITION OF THE EASEMENT IN RELATION TO THE BOUNDARIES. THIS SURVEY DOES NOT REFLECT A COMPLETE AND ACCURATE BOUNDARY SURVEY OF THE SUBJECT PROPERTY.

**EASEMENT PLAT FOR
TANGLEWOOD MALL ASSOCIATES, LLC**
OF A NEW 20' WATERLINE EASEMENT AROUND THE
BARNES AND NOBLES STORE, TANGLEWOOD MALL

CAVE SPRING MAGISTERIAL DISTRICT
ROANOKE COUNTY, VIRGINIA
TAX NO. 77.16-01-02
N.B. DRAWN DAP
CALC. DAP CHK'D
CLOSED:
SCALE: 1"=50'
DATE: JAN. 21, 1998
D-
W.O.: 98-0020

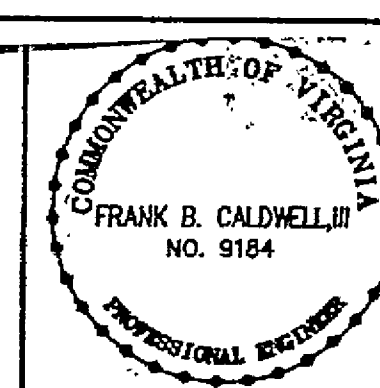

DESIGNED BY J.M.S.
DRAWN BY J.M.S.
CHECKED BY F.B. CALDWELL, III
W.O. # 87-0135
N.B. TANGLEWOOD-2.1
TAX NO.

BARNES & NOBLE
SITUATE TANGLEWOOD MALL
ROANOKE COUNTY, VIRGINIA
SCALE: AS SHOWN
DATE: MAY 5, 1997
T. P. PARKER & SON
618 Boulevard
Fort Office Box 80
Salem, Virginia 24153
Telephone: 540-577-1100
Fax: 540-540-5787