


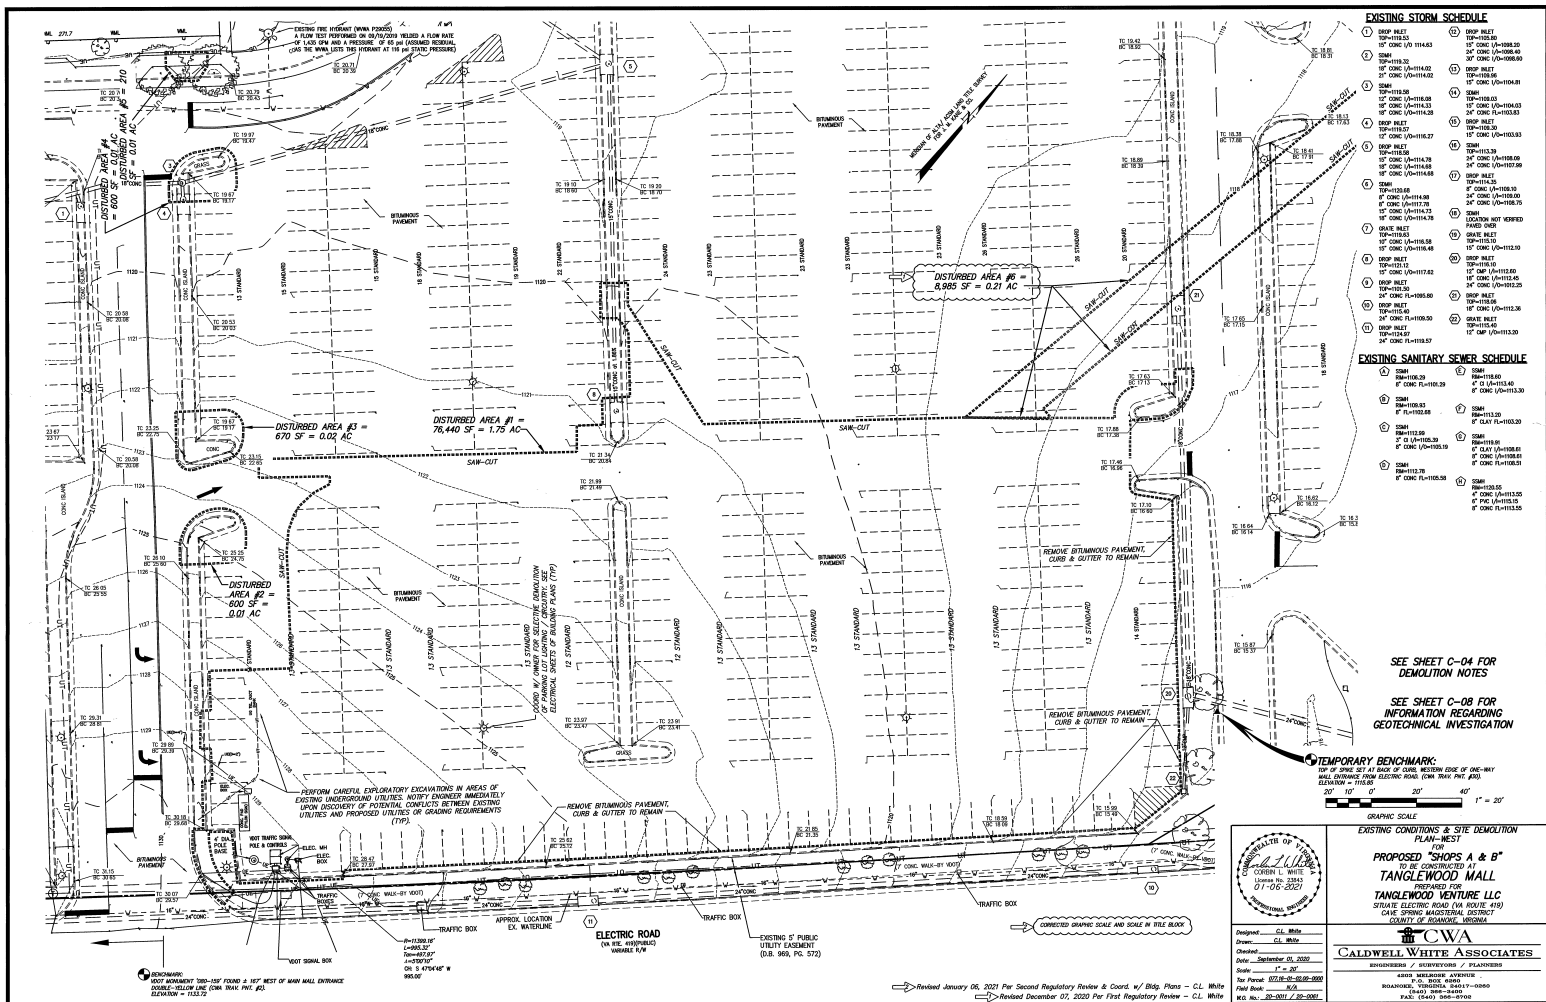

EXISTING STORM SCHEDULE


EXISTING SANITARY SEWER SCHEDULE


SEE SHEET C-04 FOR
DEMOLITION NOTES

SEE SHEET C-08 FOR
INFORMATION REGARDING
GEOTECHNICAL INVESTIGATION

TEMPORARY BENCHMARK:

GRAPHIC SCALE

EXISTING CONDITIONS & SITE DEMOLITION
PLAN - WEST

PROPOSED "SHOPS A & B"

TANGLEWOOD MALL

PREPARED FOR

TANGLEWOOD VENTURE LLC




CWA


DATE: 01-06-2021

BY: [Signature]

SCALE: 1" = 20'


APPROVED, 2/22/2021

SHEET C-02 OF 17