


SEE SHEET C-06 FOR ADDITIONAL DISTURBED AREAS
SEE SHEET C-10 FOR OFF-SITE UTILITY EXTENSIONS
SEE SHEETS C-14 & C-15 FOR ADDITIONAL EROSION CONTROL REQUIREMENTS & DETAILS

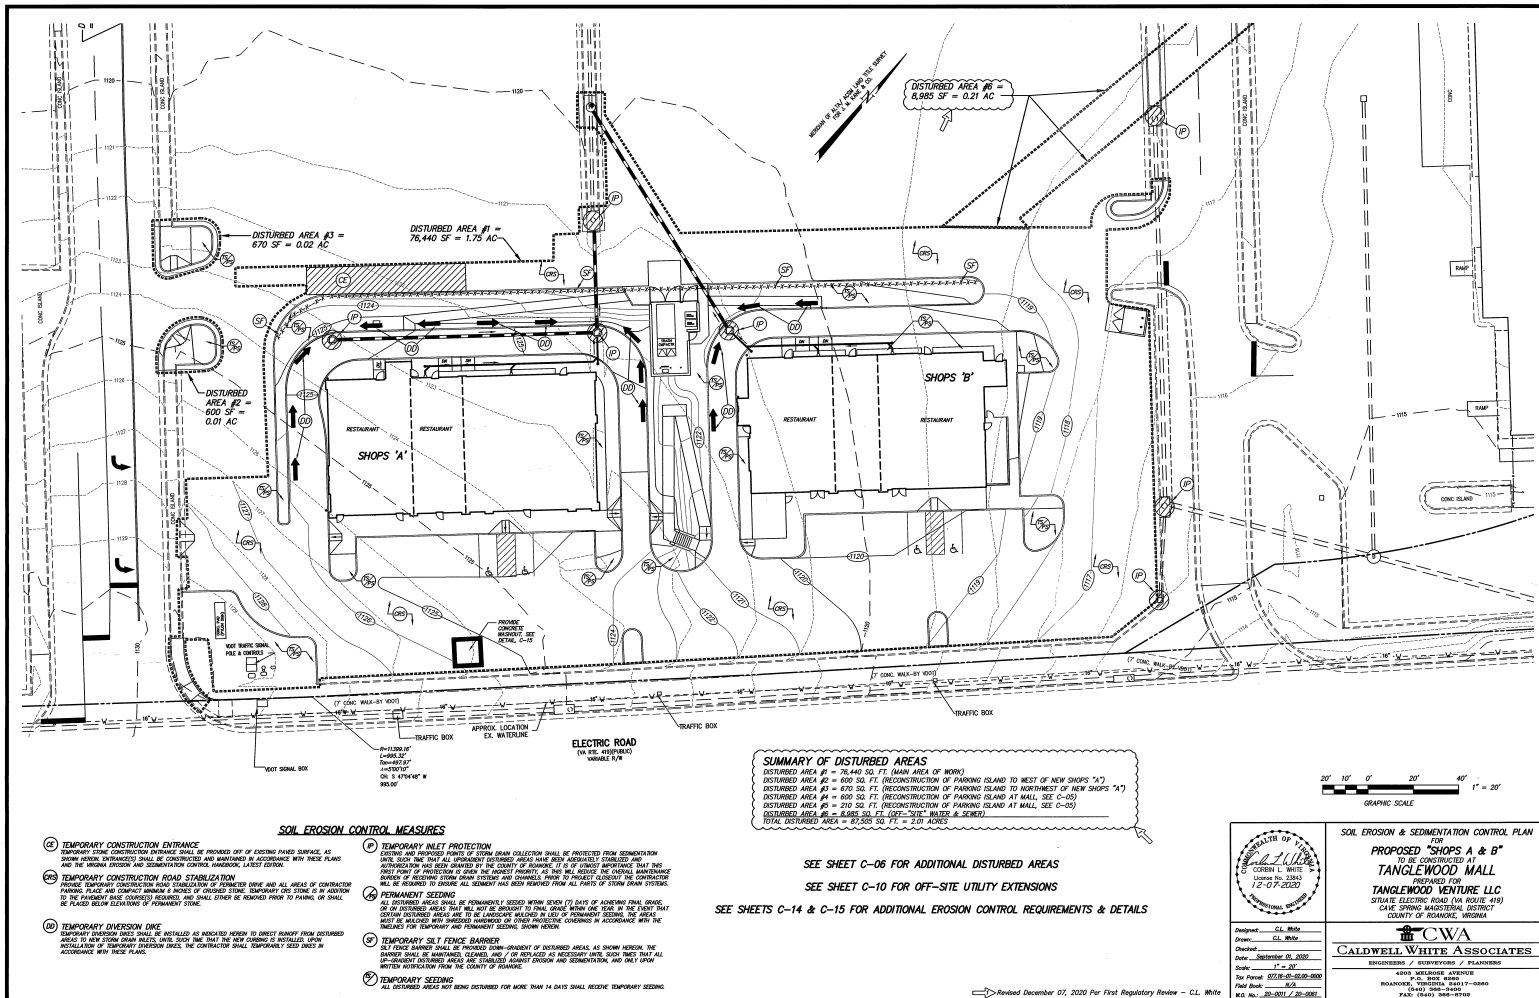

SOIL EROSION & SEDIMENTATION CONTROL PLAN
FOR
PROPOSED "SHOPS A & B"
TO BE CONSTRUCTED AT
TANGLEWOOD MALL
PREPARED FOR
TANGLEWOOD VENTURE LLC
STRATE ELECTRIC ROAD (VA ROUTE 419)
COUNTY OF ROANOKE, VIRGINIA

CWA
CALDWELL WHITE ASSOCIATES
ENGINEERS / SURVEYORS / PLANNERS

Revised December 07, 2020 For First Regulatory Review - C.L. White

APPROVED, 2/22/2021