



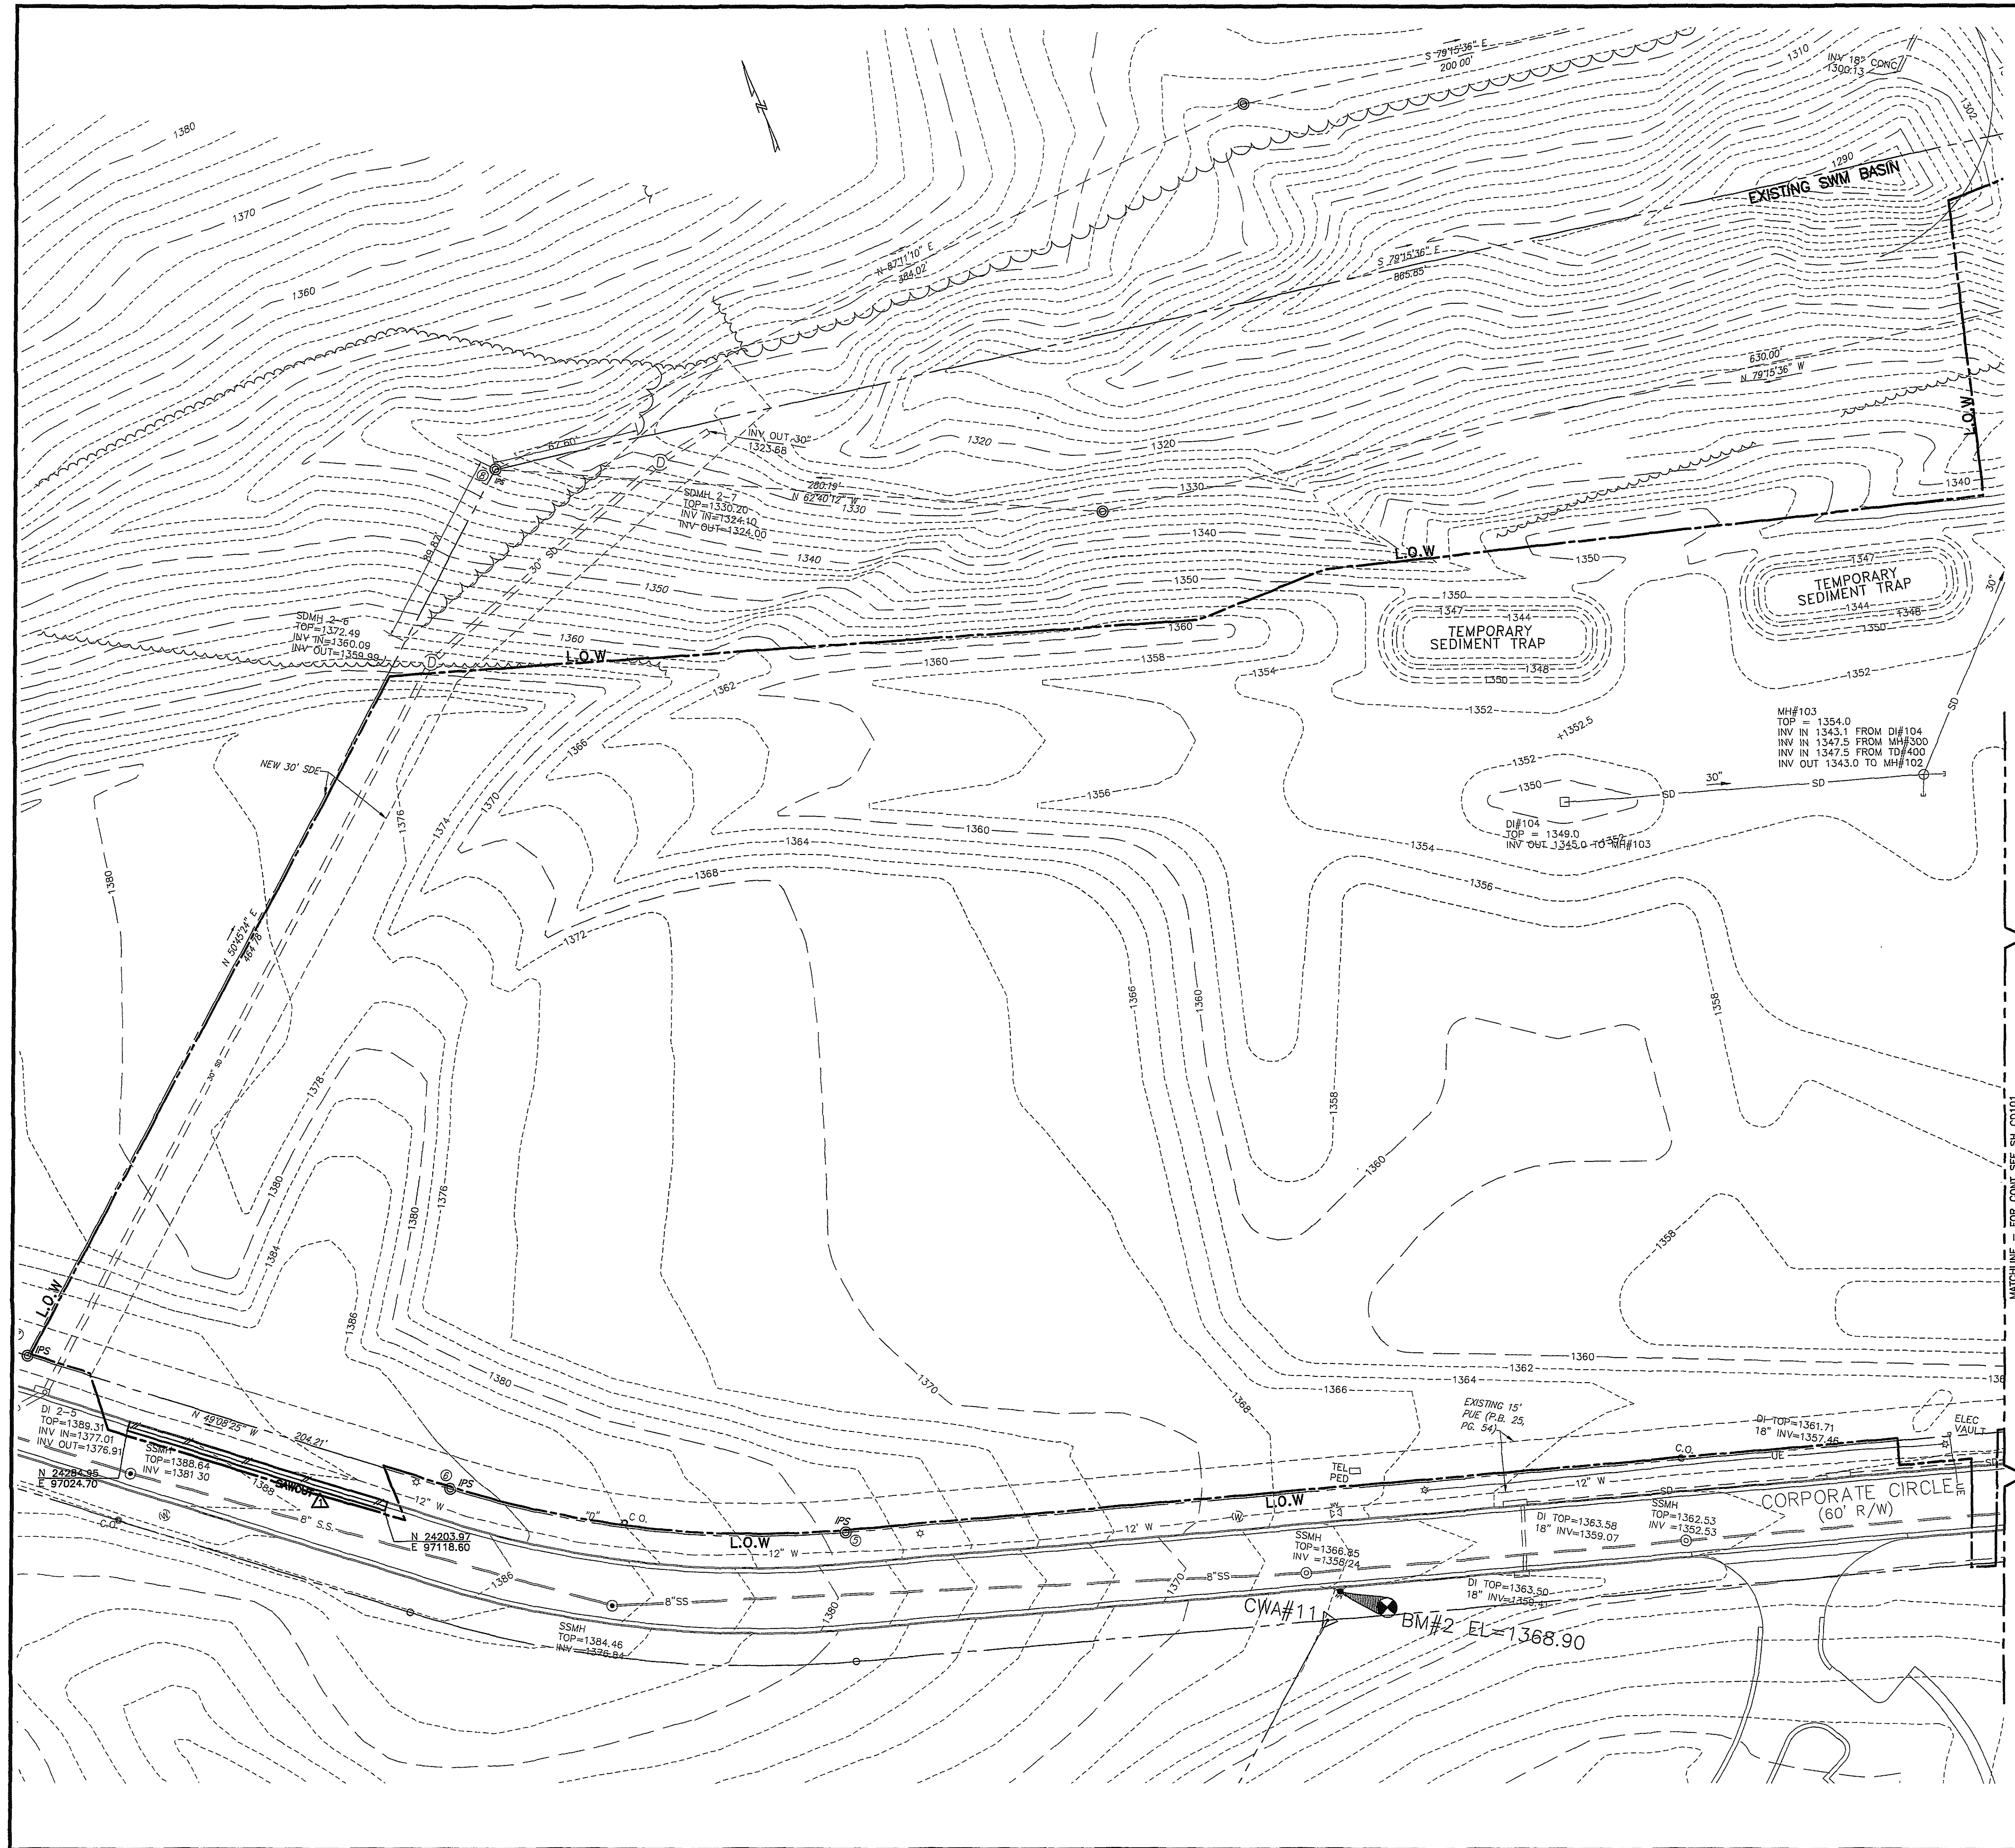

NOTES THIS SHEET:
1. SEE SHEET CD101 FOR NOTES AND LEGEND.

HSMM
ARCHITECTS ENGINEERS PLANNERS

HAYES, SEAY, MATTERN & MATTERN, INC.
1315 FRANKLIN ROAD
ROANOKE, VA 24016
(540) 857-3100 WWW.HSMM.COM
SEALS

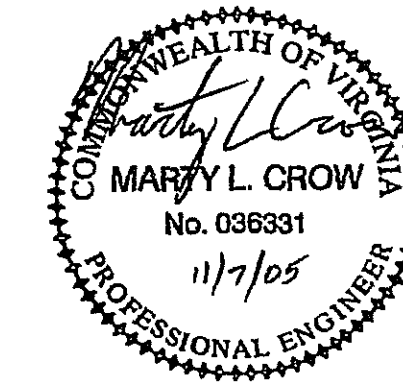

CONSULTANT

CONSULTANT

TECTON

**TECTON
PRODUCTS, LLC
MANUFACTURING
FACILITY**

ROANOKE COUNTY, VIRGINIA

REV	DATE	DESCRIPTION	APP
1	10/28/05	REVISION 1	ADL

COMM NO: 50298
ISSUE DATE: OCTOBER 28, 2005
DESIGNED BY: ACF DRAWN BY: ACF
CHECKED BY: MLC SUBMITTED BY: ADL
© HAYES, SEAY, MATTERN & MATTERN, INC.,
2005. ALL RIGHTS RESERVED.

CIVIL

EXISTING CONDITIONS PLAN
WEST

WWW.IDP.BKVGRO

CD102

30' 15' 0 30' 60'
1"=30'
GRAPHIC SCALES