


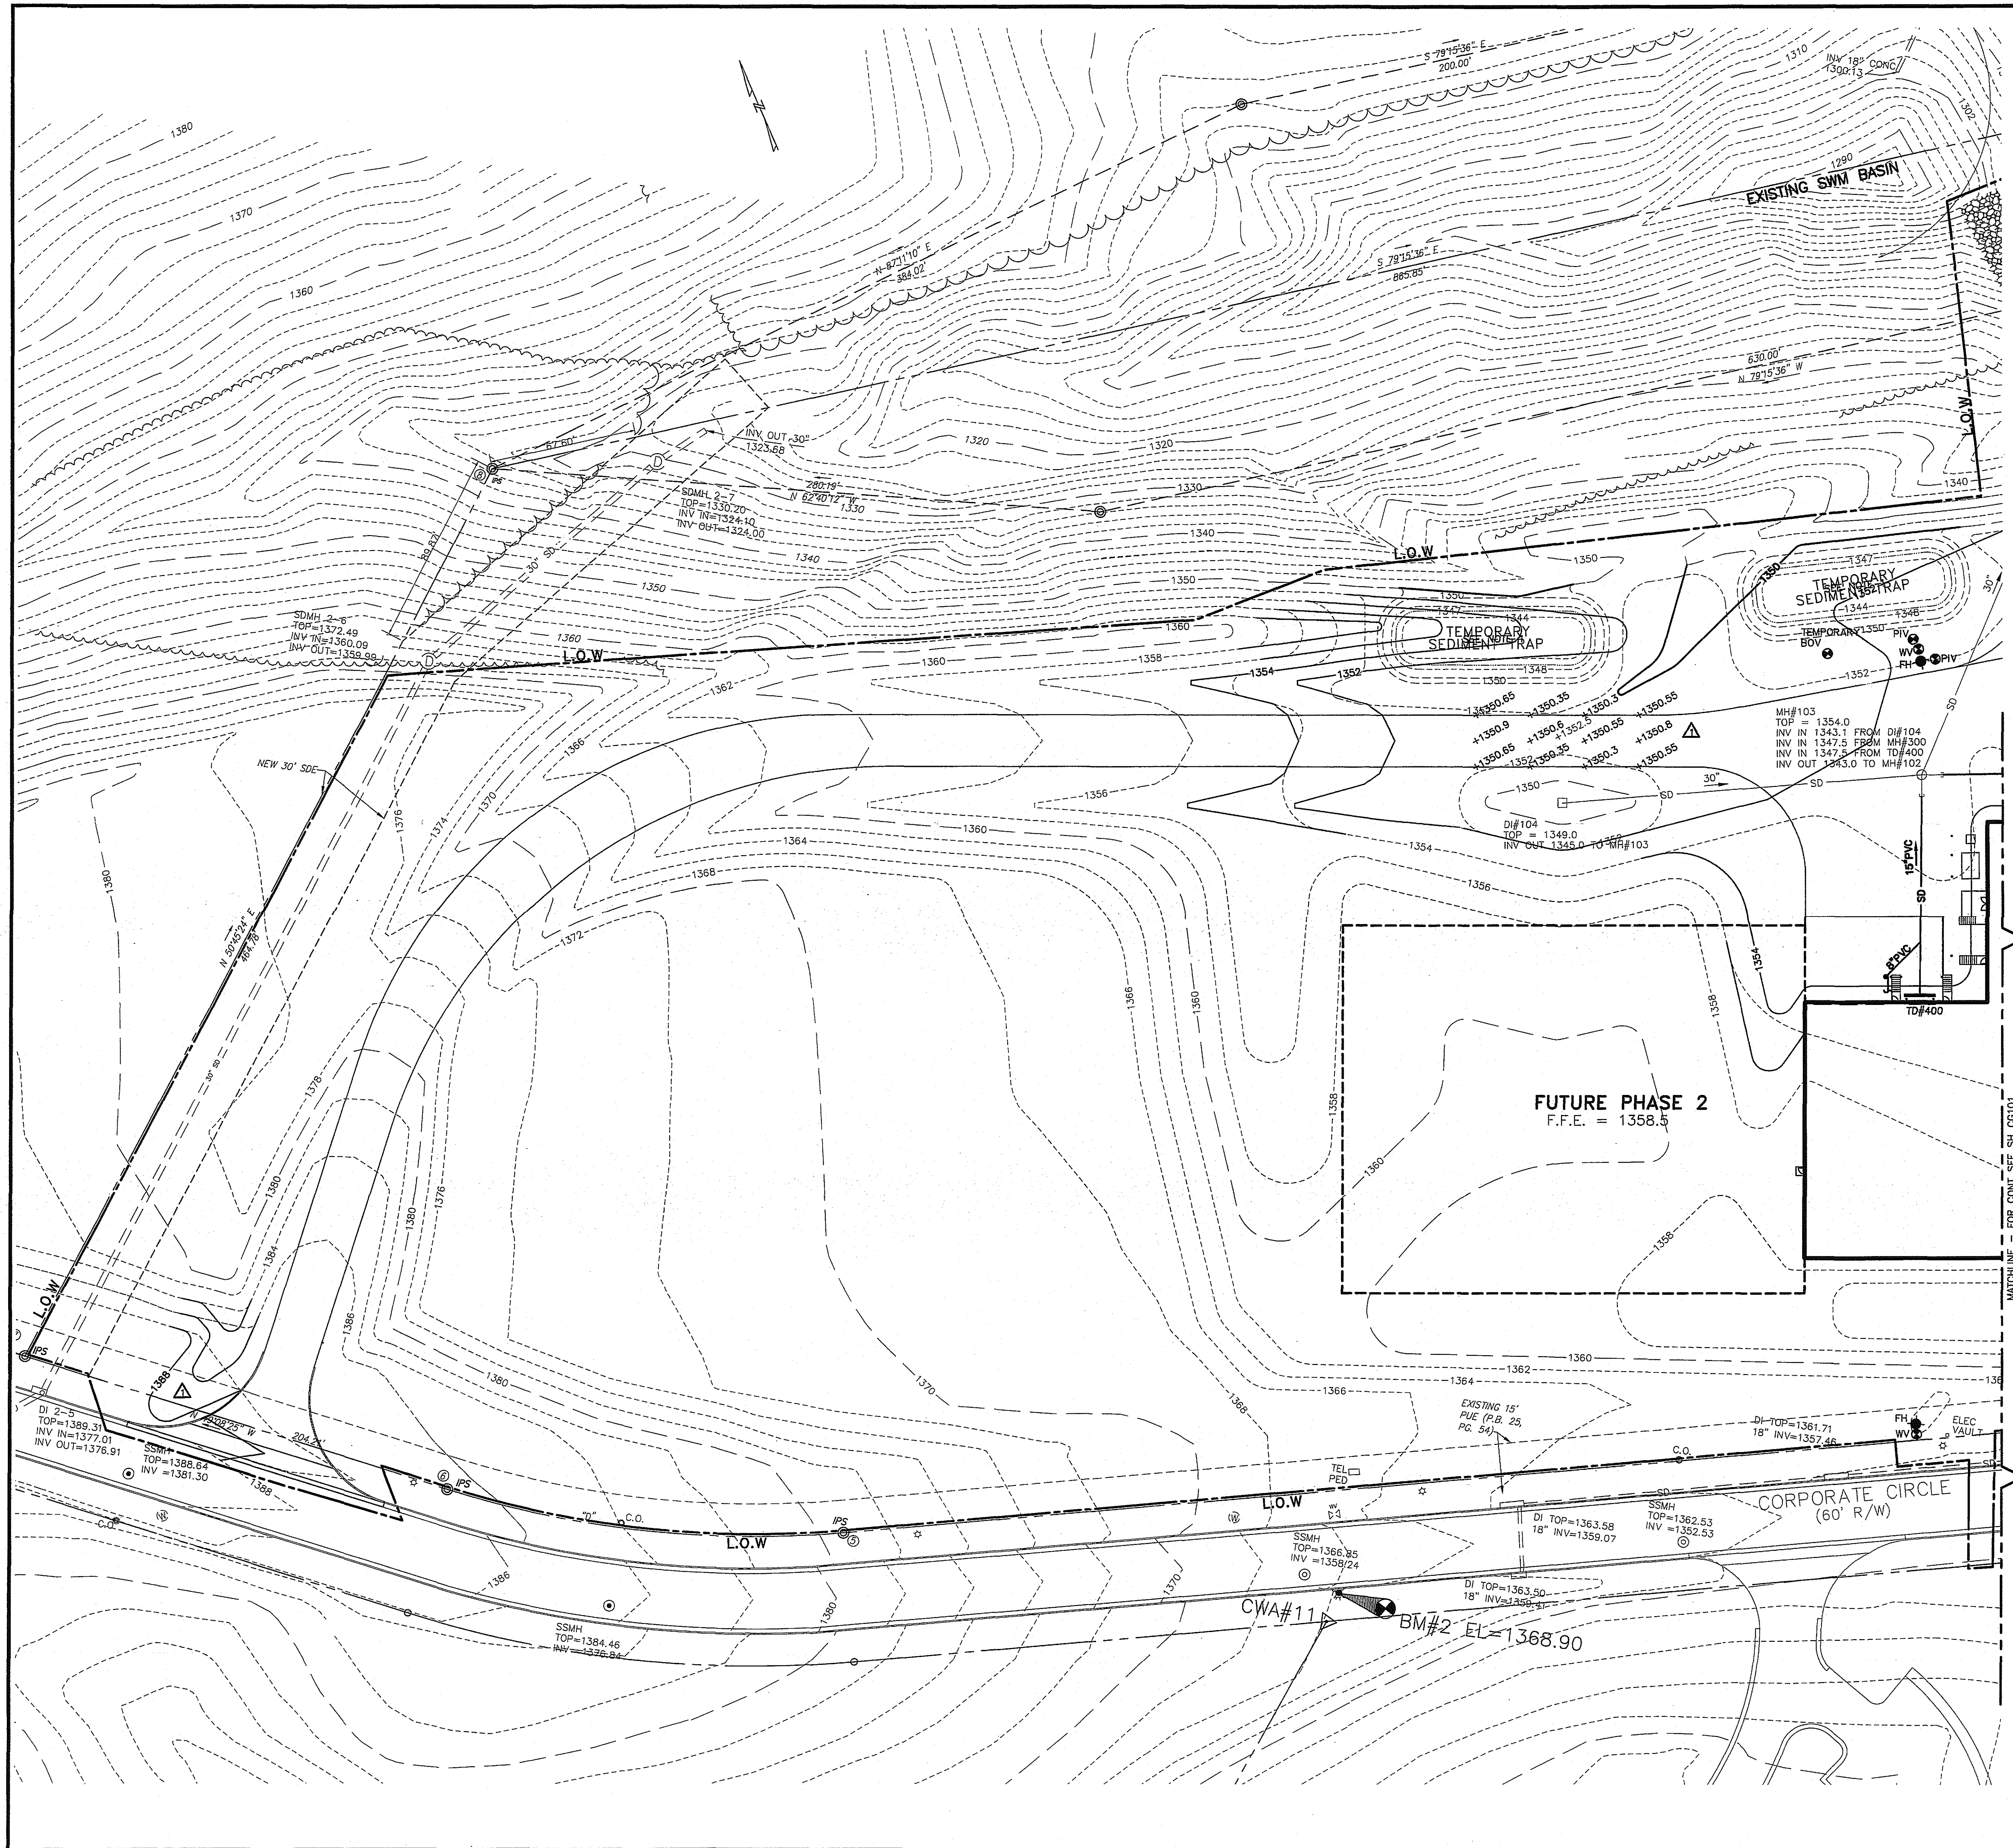

NOTES THIS SHEET:
1. REFER TO SHEET CC102, NOTE 1.
2. SEE SHEET CL101 FOR SITE WORK LEGEND.

HSMM

ARCHITECTS ENGINEERS PLANNERS

HAYES, SEAY, MATTERN & MATTERN, INC.
1315 FRANKLIN ROAD
ROANOKE, VA 24016
(540) 857-3100 WWW.HSMM.COM

SEALS



CONSULTANT

CONSULTANT

TECTON

TECTON
PRODUCTS, LLC
MANUFACTURING
FACILITY

ROANOKE COUNTY, VIRGINIA

REV	DATE	DESCRIPTION	APP
1	10/28/05	REVISION 1	ADL

COMM NO: 50298
ISSUE DATE: OCTOBER 28, 2005
DESIGNED BY: ACF DRAWN BY: ACF
CHECKED BY: MLC SUBMITTED BY: ADL
© HAYES, SEAY, MATTERN & MATTERN, INC.,
2005. ALL RIGHTS RESERVED.

CIVIL

GRADING AND DRAINAGE
PLAN—WEST

WVWA ID# BKVQRQ

CG102

30' 15' 0' 30' 60'
1"=30'
GRAPHIC SCALES