


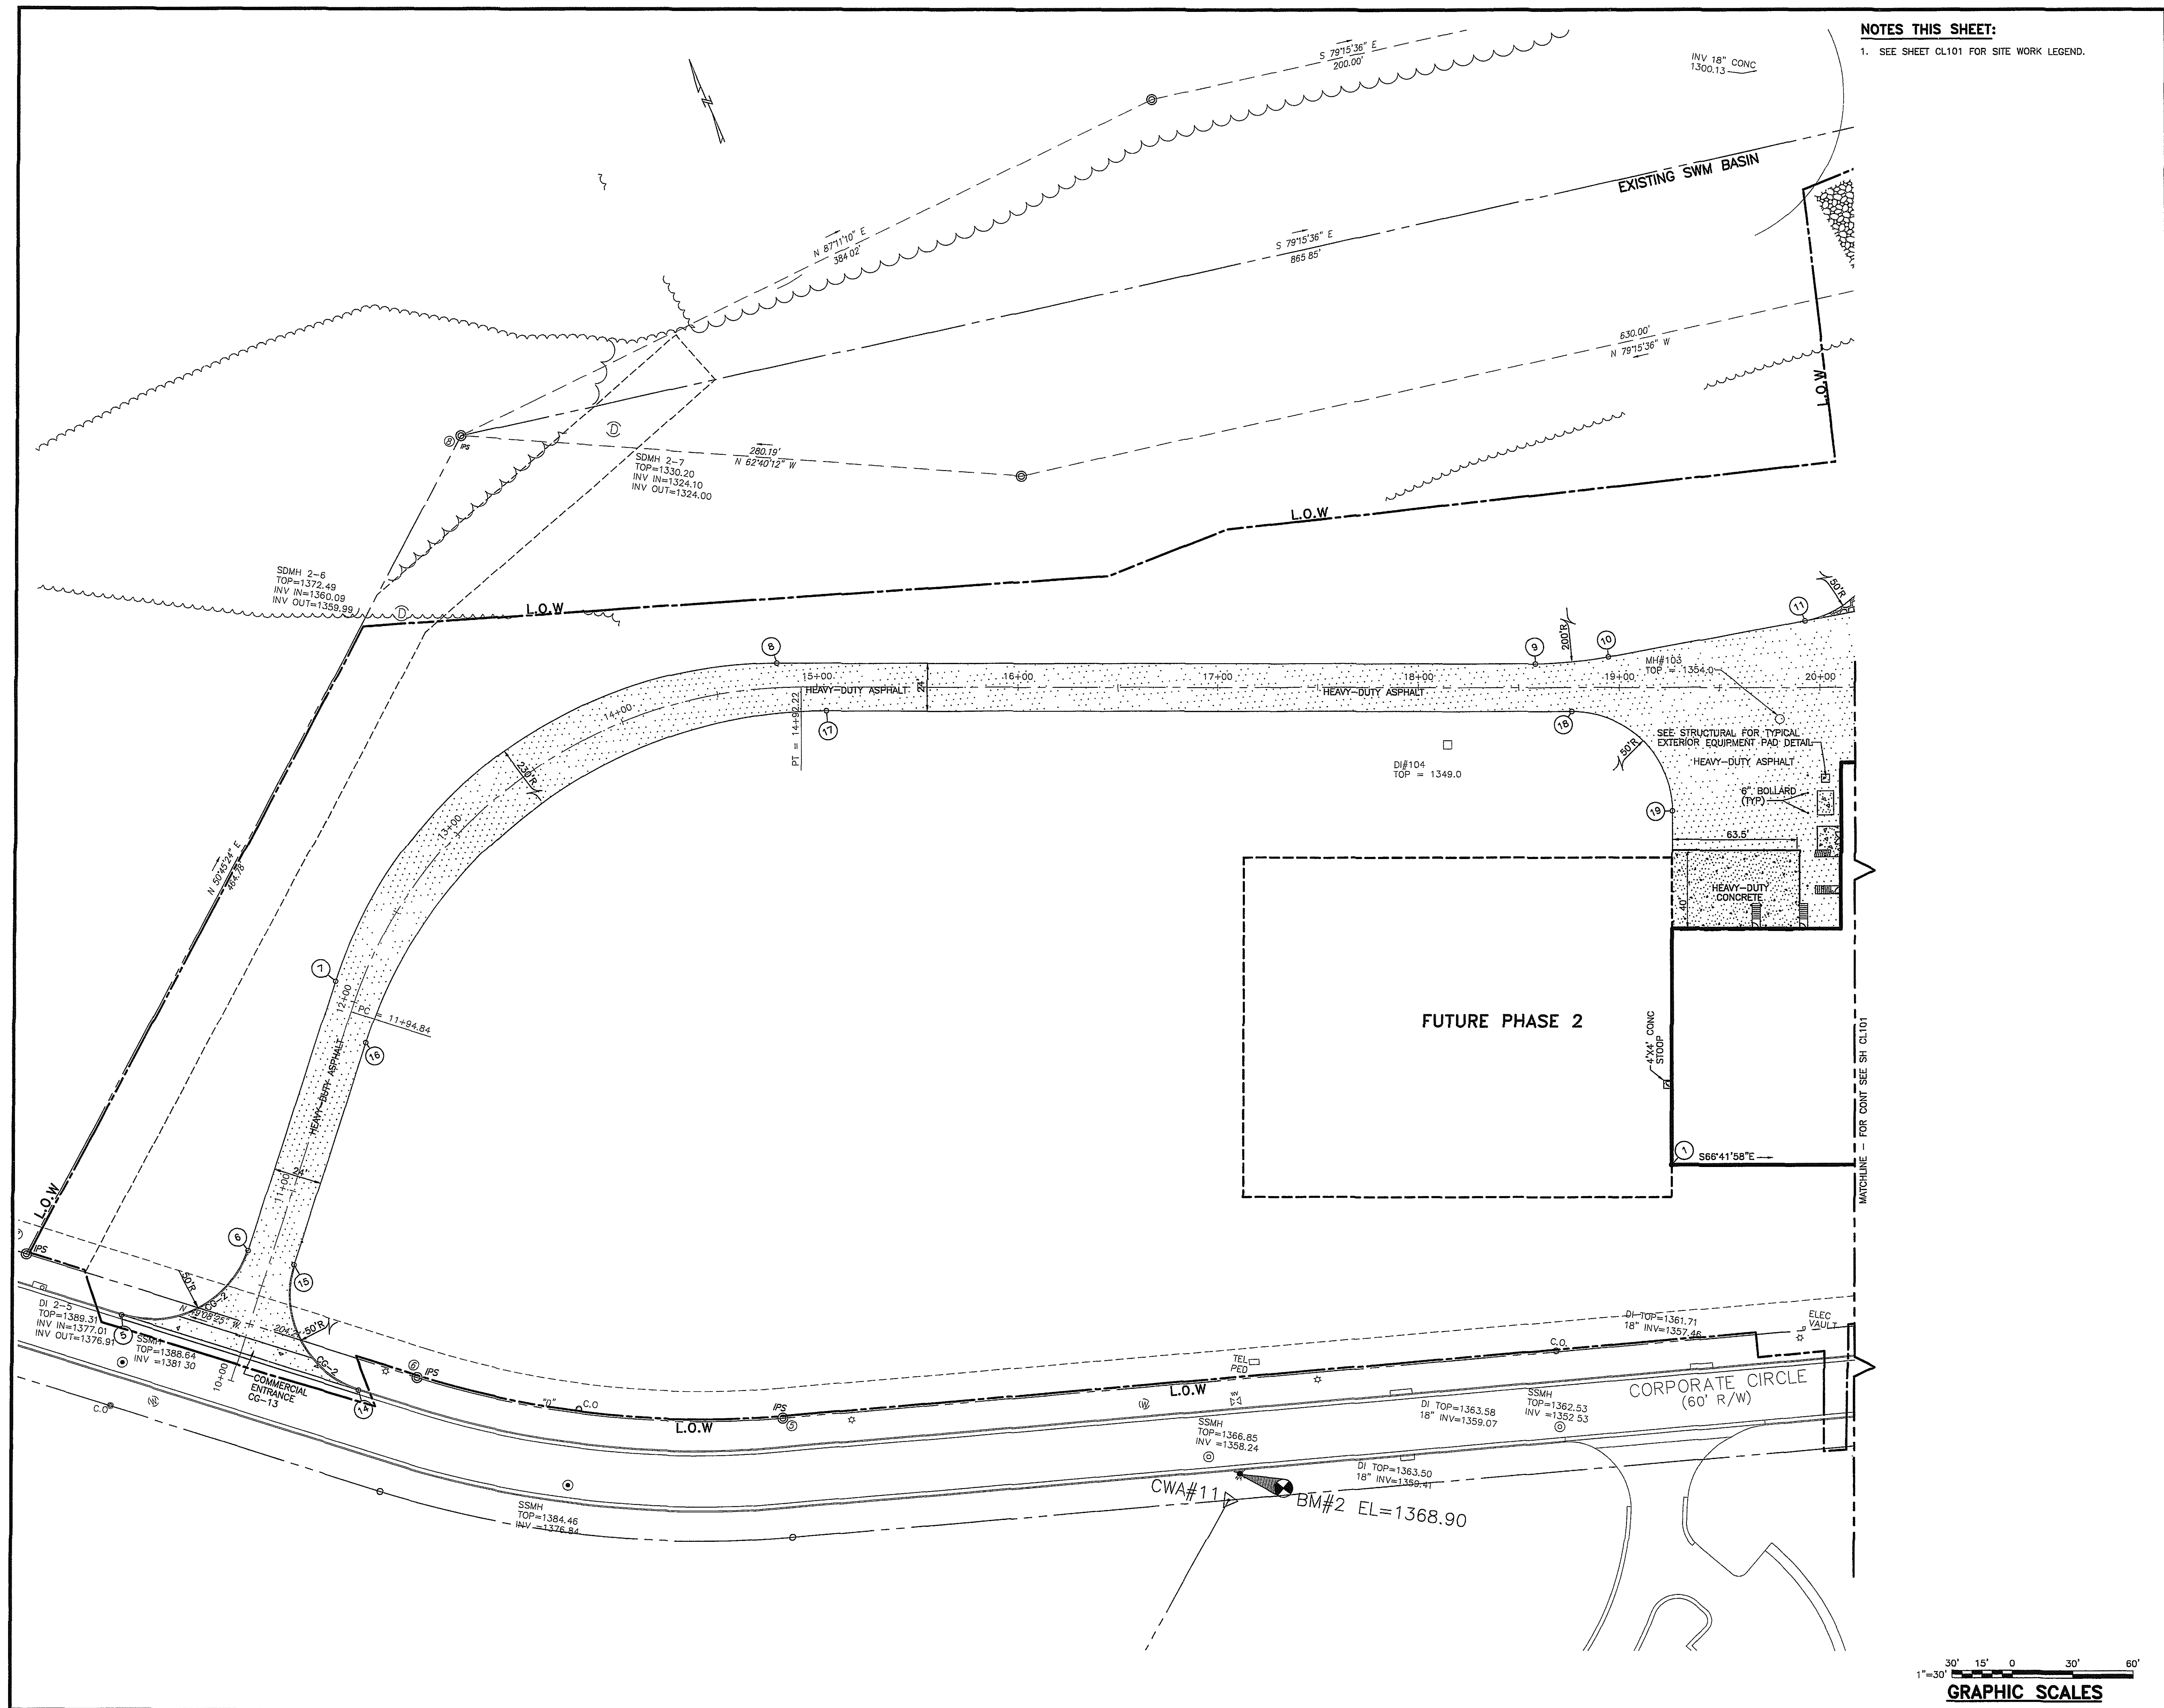

NOTES THIS SHEET:
1. SEE SHEET CL101 FOR SITE WORK LEGEND.

HSMM
ARCHITECTS ENGINEERS PLANNERS

HAYES, SEAY, MATTERN & MATTERN, INC.
1315 FRANKLIN ROAD
ROANOKE, VA 24016
(540) 857-3100 WWW.HSMM.COM

SEALS



CONSULTANT

CONSULTANT

TECTON

**TECTON
PRODUCTS, LLC
MANUFACTURING
FACILITY**

ROANOKE COUNTY, VIRGINIA			
REV	DATE	DESCRIPTION	APP

COMM NO: 50298
ISSUE DATE: OCTOBER 26, 2005
DESIGNED BY: TJG DRAWN BY: TJG
CHECKED BY: MLC SUBMITTED BY: ADL
© HAYES, SEAY, MATTERN & MATTERN, INC., 2005. ALL RIGHTS RESERVED.

CIVIL

LAYOUT
PLAN-WEST

WWW.ID# 8KVGQ

CL102

1"=30'
30' 15' 0 30' 60'
GRAPHIC SCALES