


Mc KINGS CIVIL (OAKS) WasOakRev3.DWG Wed Sep 05 10:47:30 2001

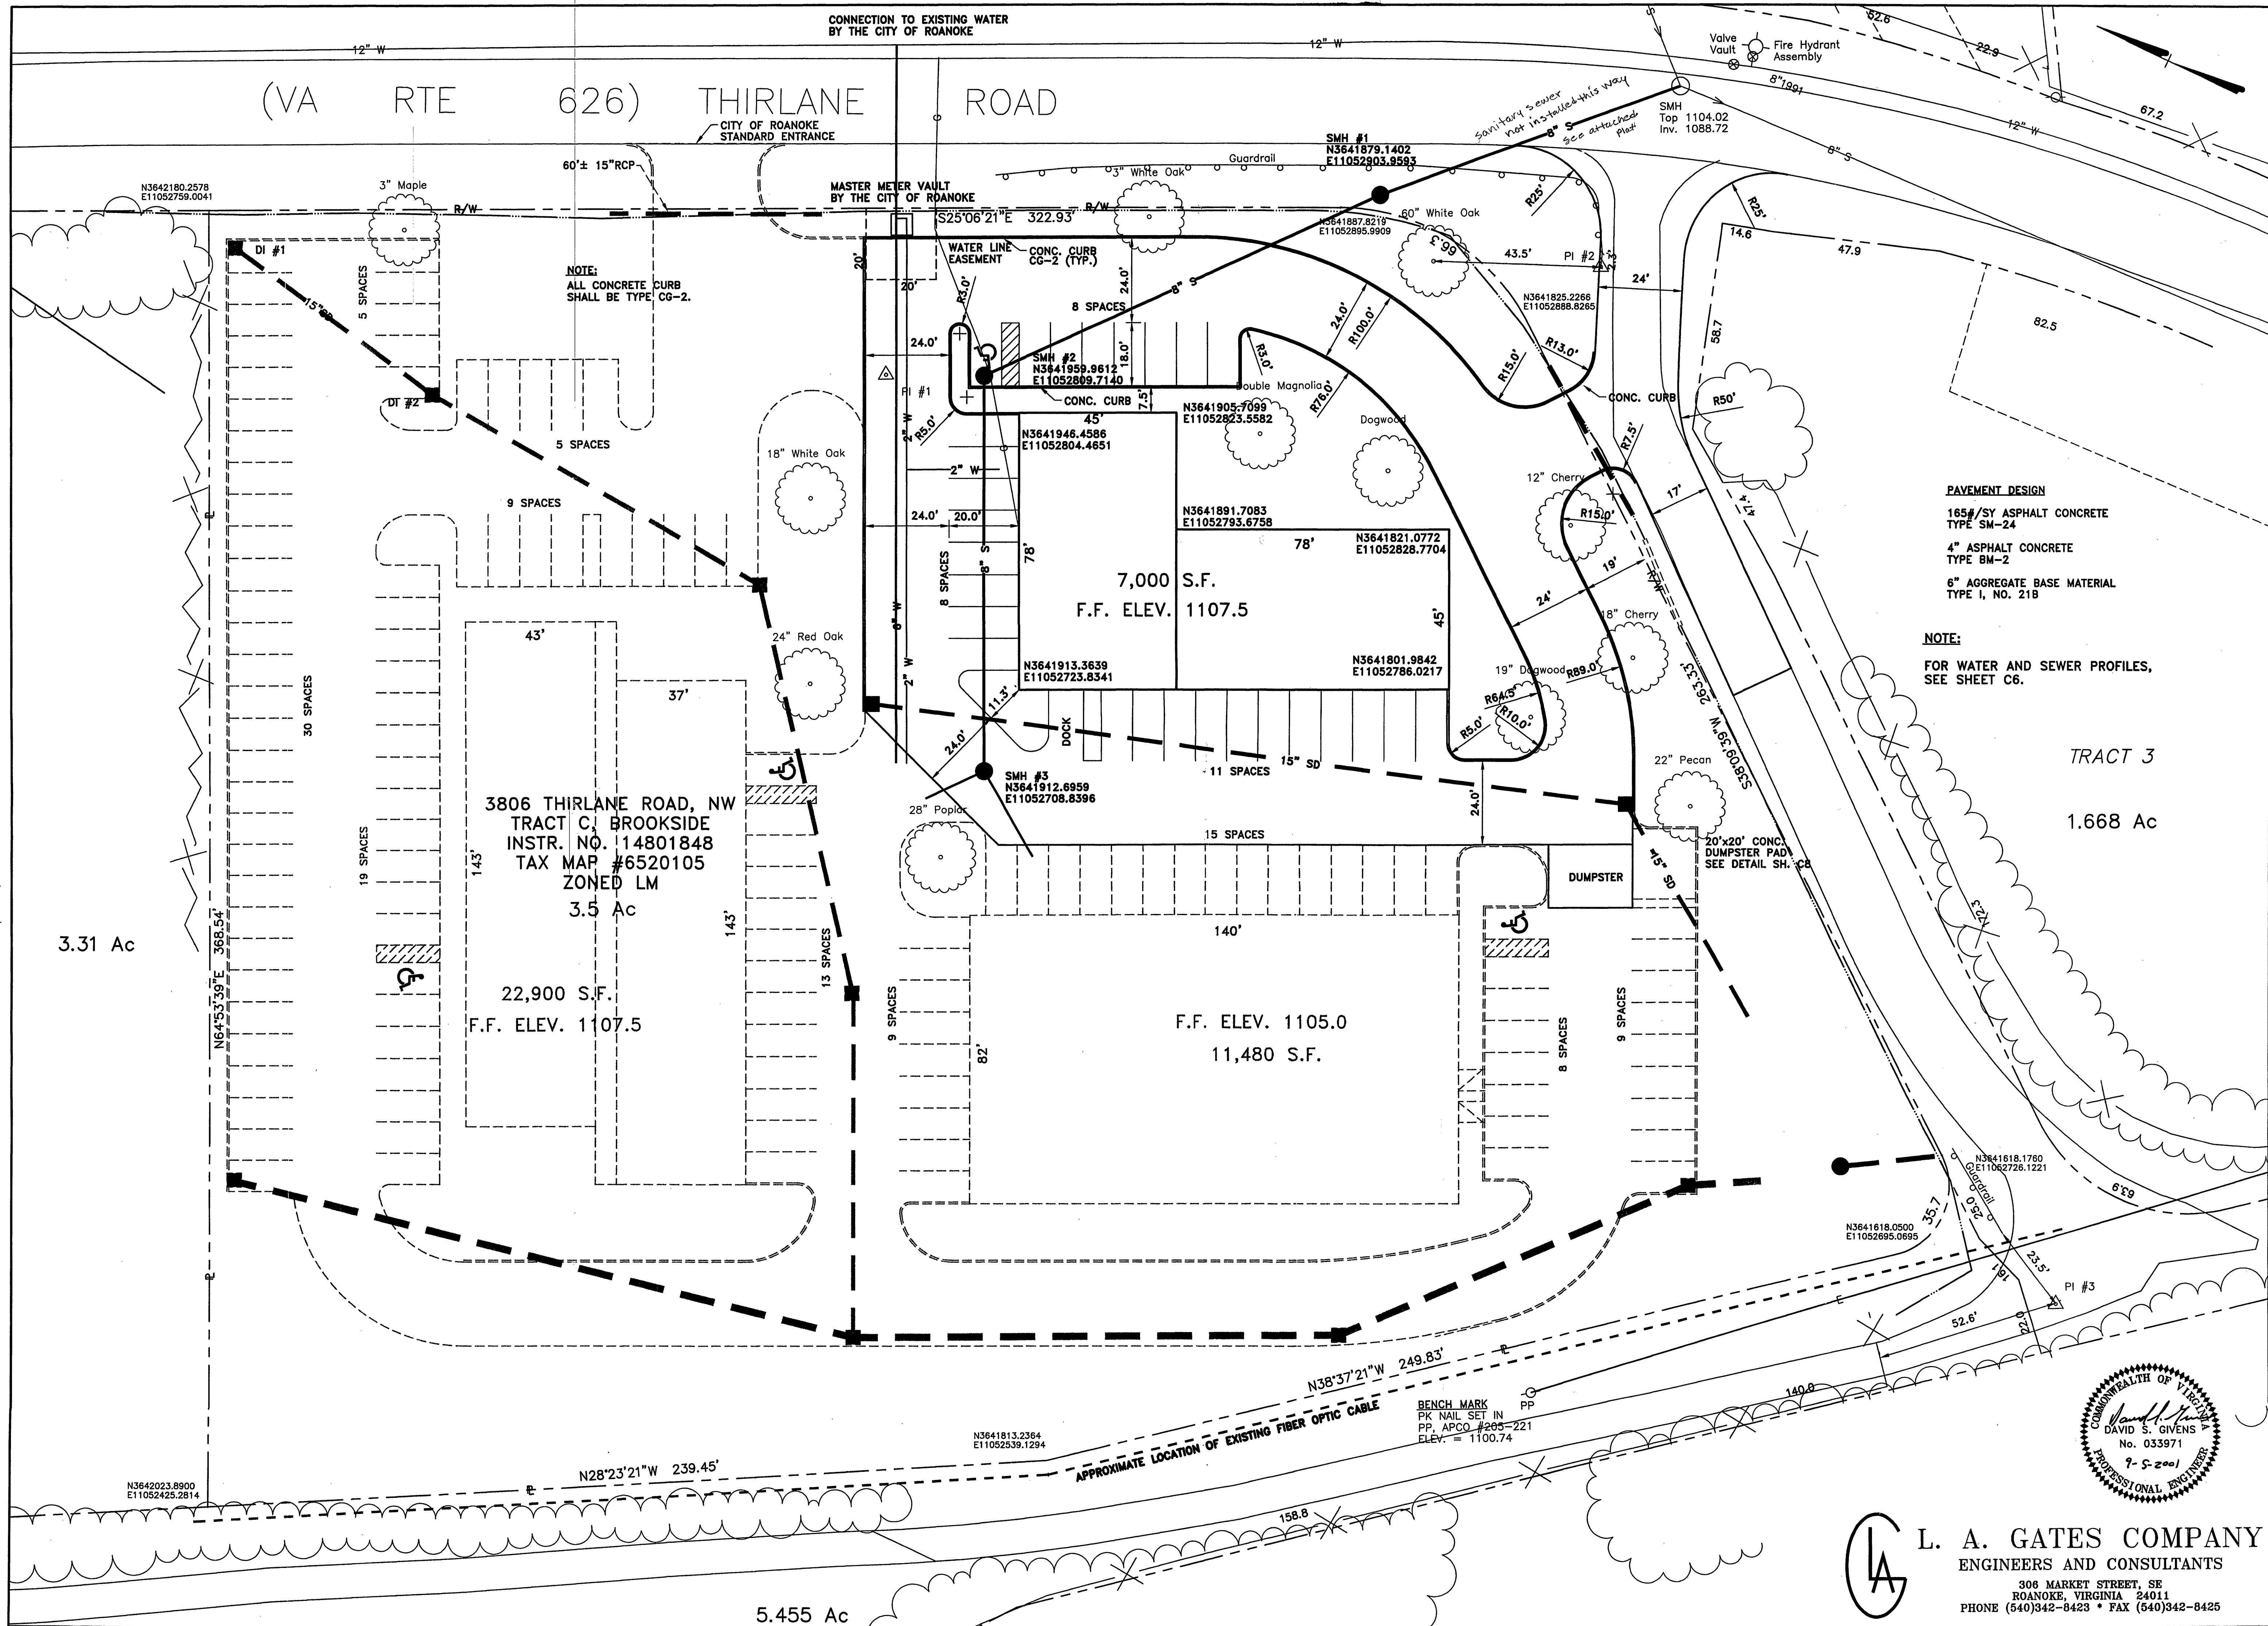

UTILITY AND DIMENSIONAL LAYOUT

A PLANNED INDUSTRIAL UNIT DEVELOPMENT - PHASE I

THE OAKS
CITY OF ROANOKE, VIRGINIA

Rife + Wood
ARCHITECTS
Roanoke, VA 24015 (540) 344-6015

L. A. GATES COMPANY
ENGINEERS AND CONSULTANTS
306 MARKET STREET, SE
ROANOKE, VIRGINIA 24011
PHONE (540)342-8423 * FAX (540)342-8425

DATE: NOV., 2000
SCALE: 1"=20'
DRAWN: DSG
JOB: 36322.006
SHEET: C3

COMMONWEALTH OF VIRGINIA
DAVID S. GIVENS
No. 033971
9-5-2001
PROFESSIONAL ENGINEER