
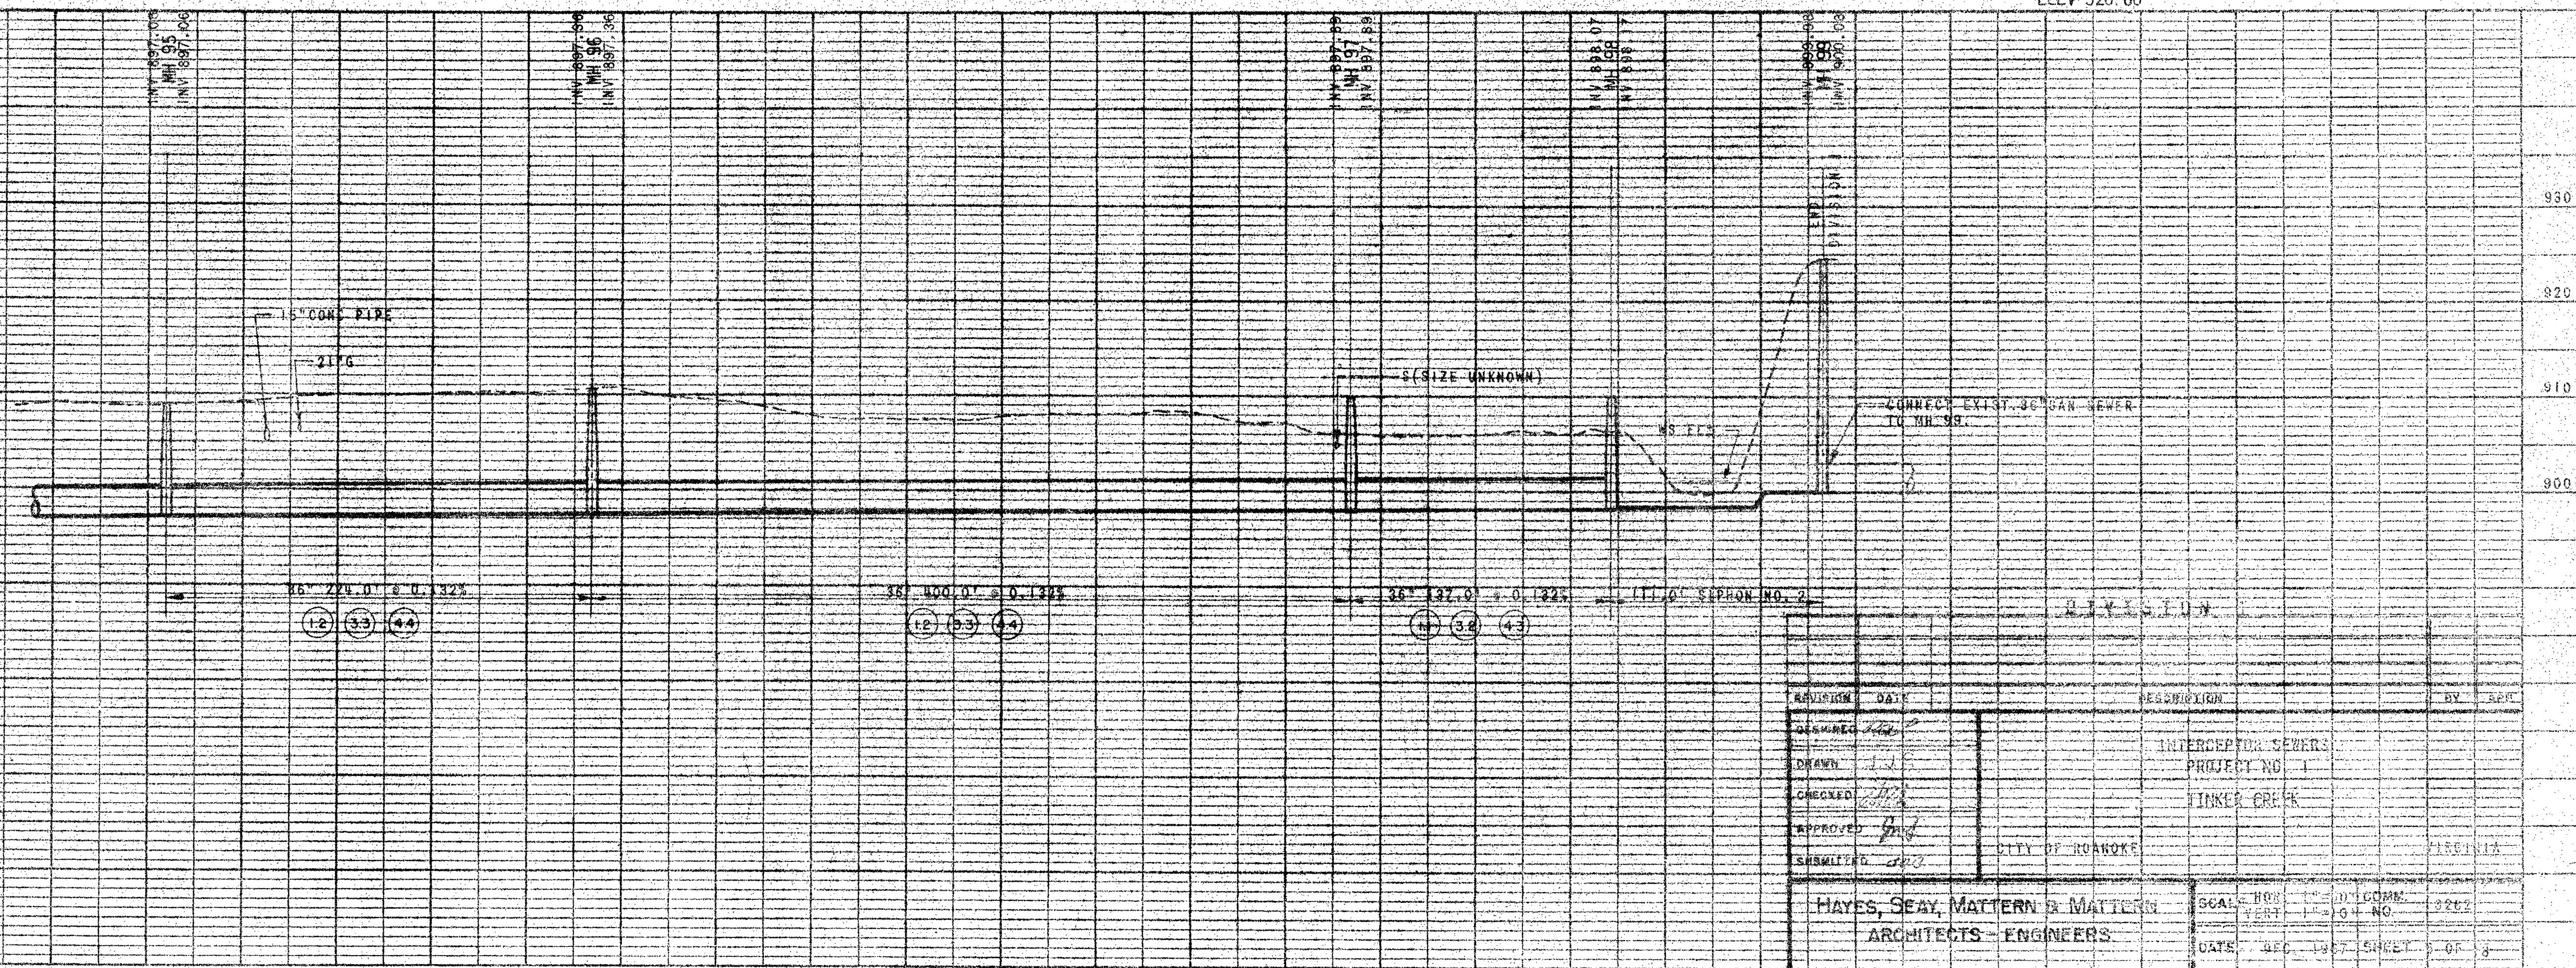


PLAN	SURVEYED	DATE
	PLOTTED	BY
	NOTED	BY
	NO.	BY

PROFILE	SURVEYED	DATE
	PLOTTED	BY
	NOTED	BY
	NO.	BY

BM RR SPIKE IN APCO POLE
#254-5860 127' RT. MH 95
ELEV 912.81

BM DISC-CITY OF ROANOKE BM #436-1964
ON SOUTHEAST CORNER OF BRIDGE
AT ORANGE AVE AND TINKER CREEK
ELEV 920.60

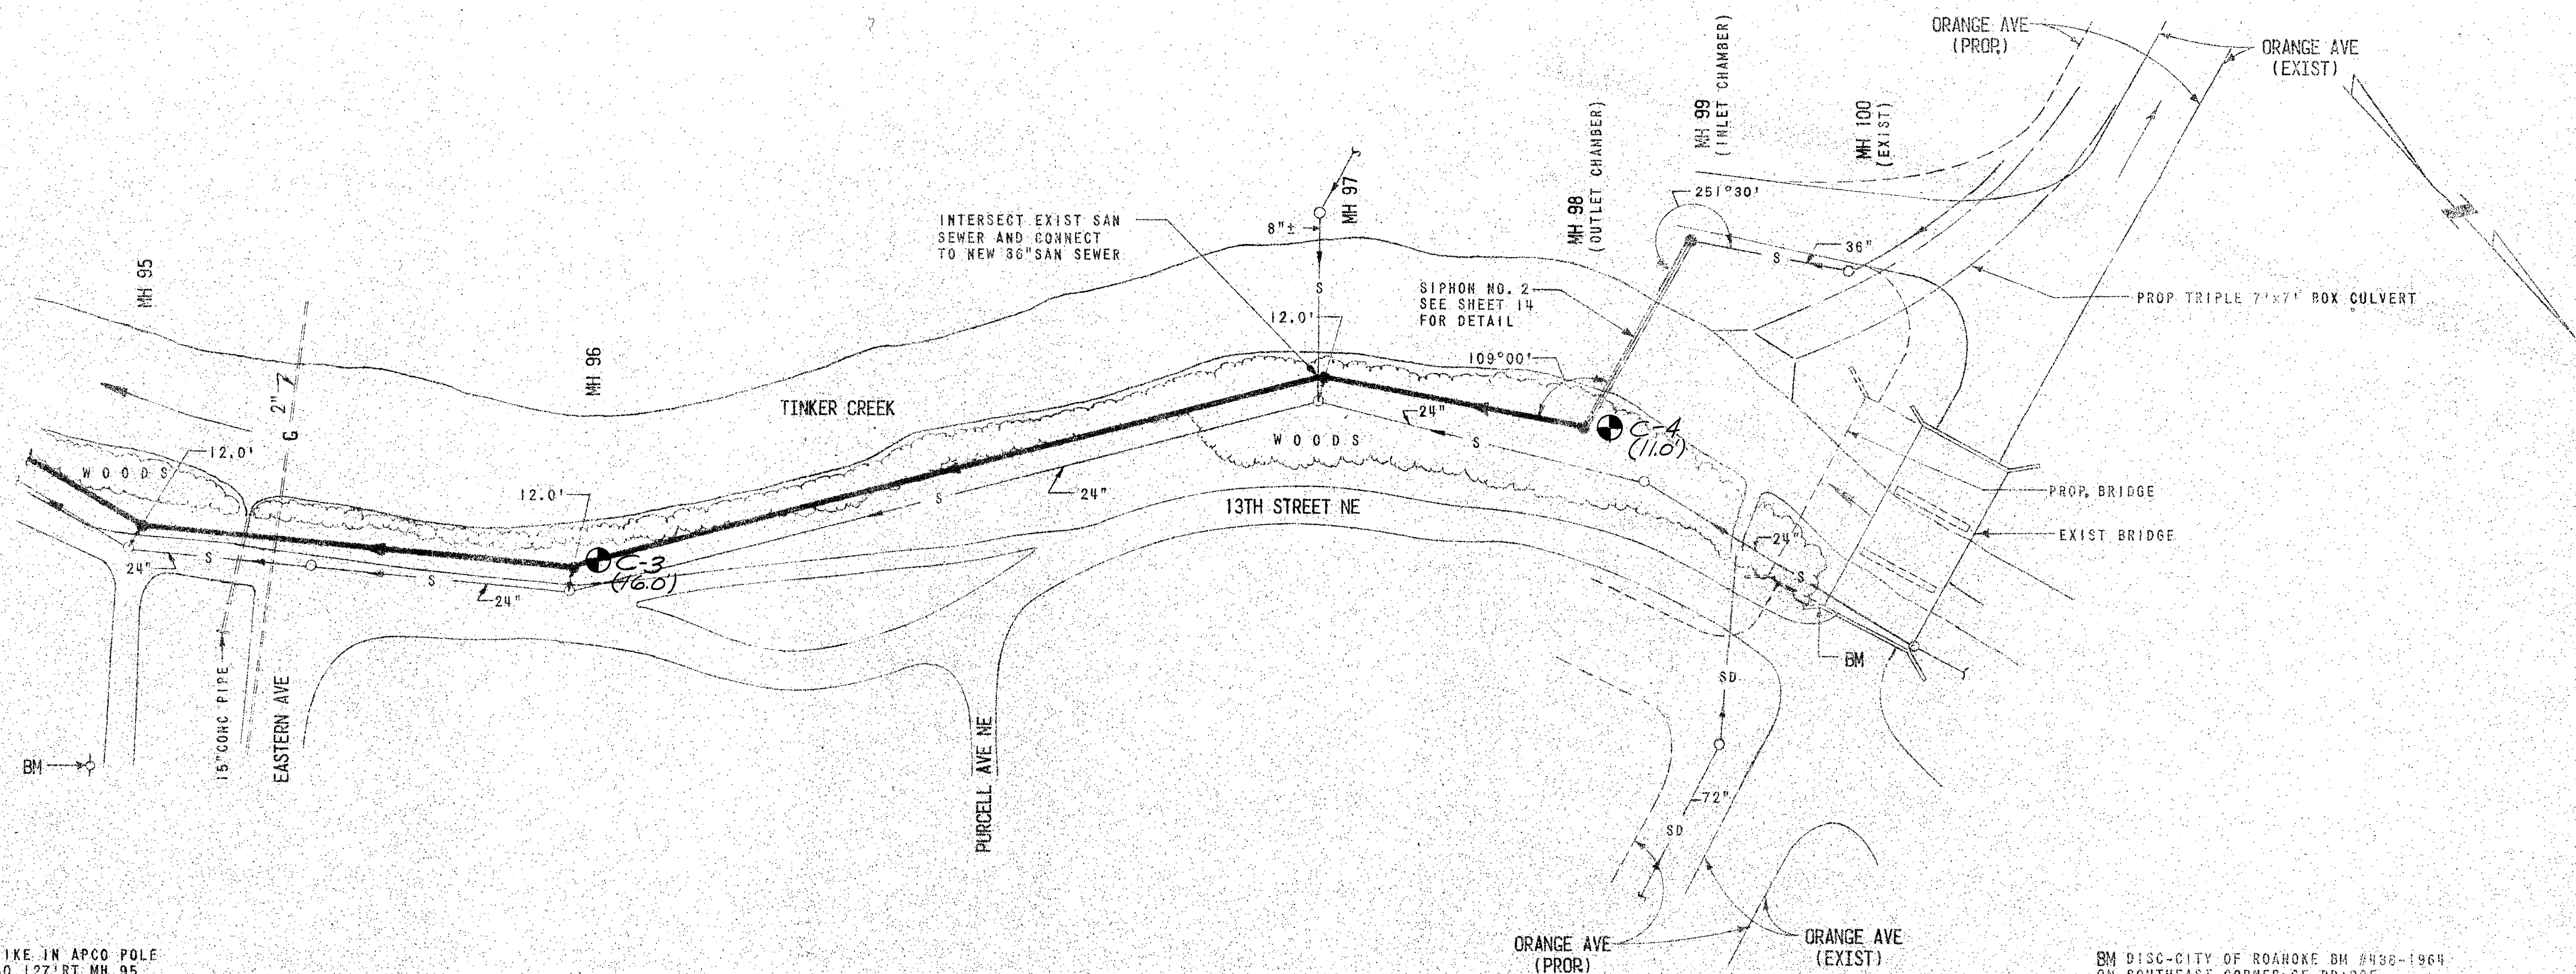

DESIGNED	DATE	DESCRIPTION	BY	APP
DRAWN		INTERCEPTOR SEWERS		
CHECKED		PROJECT NO. 1		
APPROVED		TINKER CREEK		
SUBMITTED		CITY OF ROANOKE		
HAYES, SEAY, MATTERN & MATTERN		SCALE: HORIZ. 1"=50' VERT. 1"=10'	SHEET NO. 2222	
ARCHITECTS-ENGINEERS		DATE	SHEET NO. 2222	