



PLAN
 SUBMITTED BY DATE
 NOTED BY
 NOTE BOOK NO. OF WAY CHECKED

PROFILE
 SUBMITTED BY DATE
 NOTED BY
 NOTE BOOK NO. GRADES CHECKED
 S. M. 1. NOTED
 STRUCTURE INSPECTIONS CHECKED

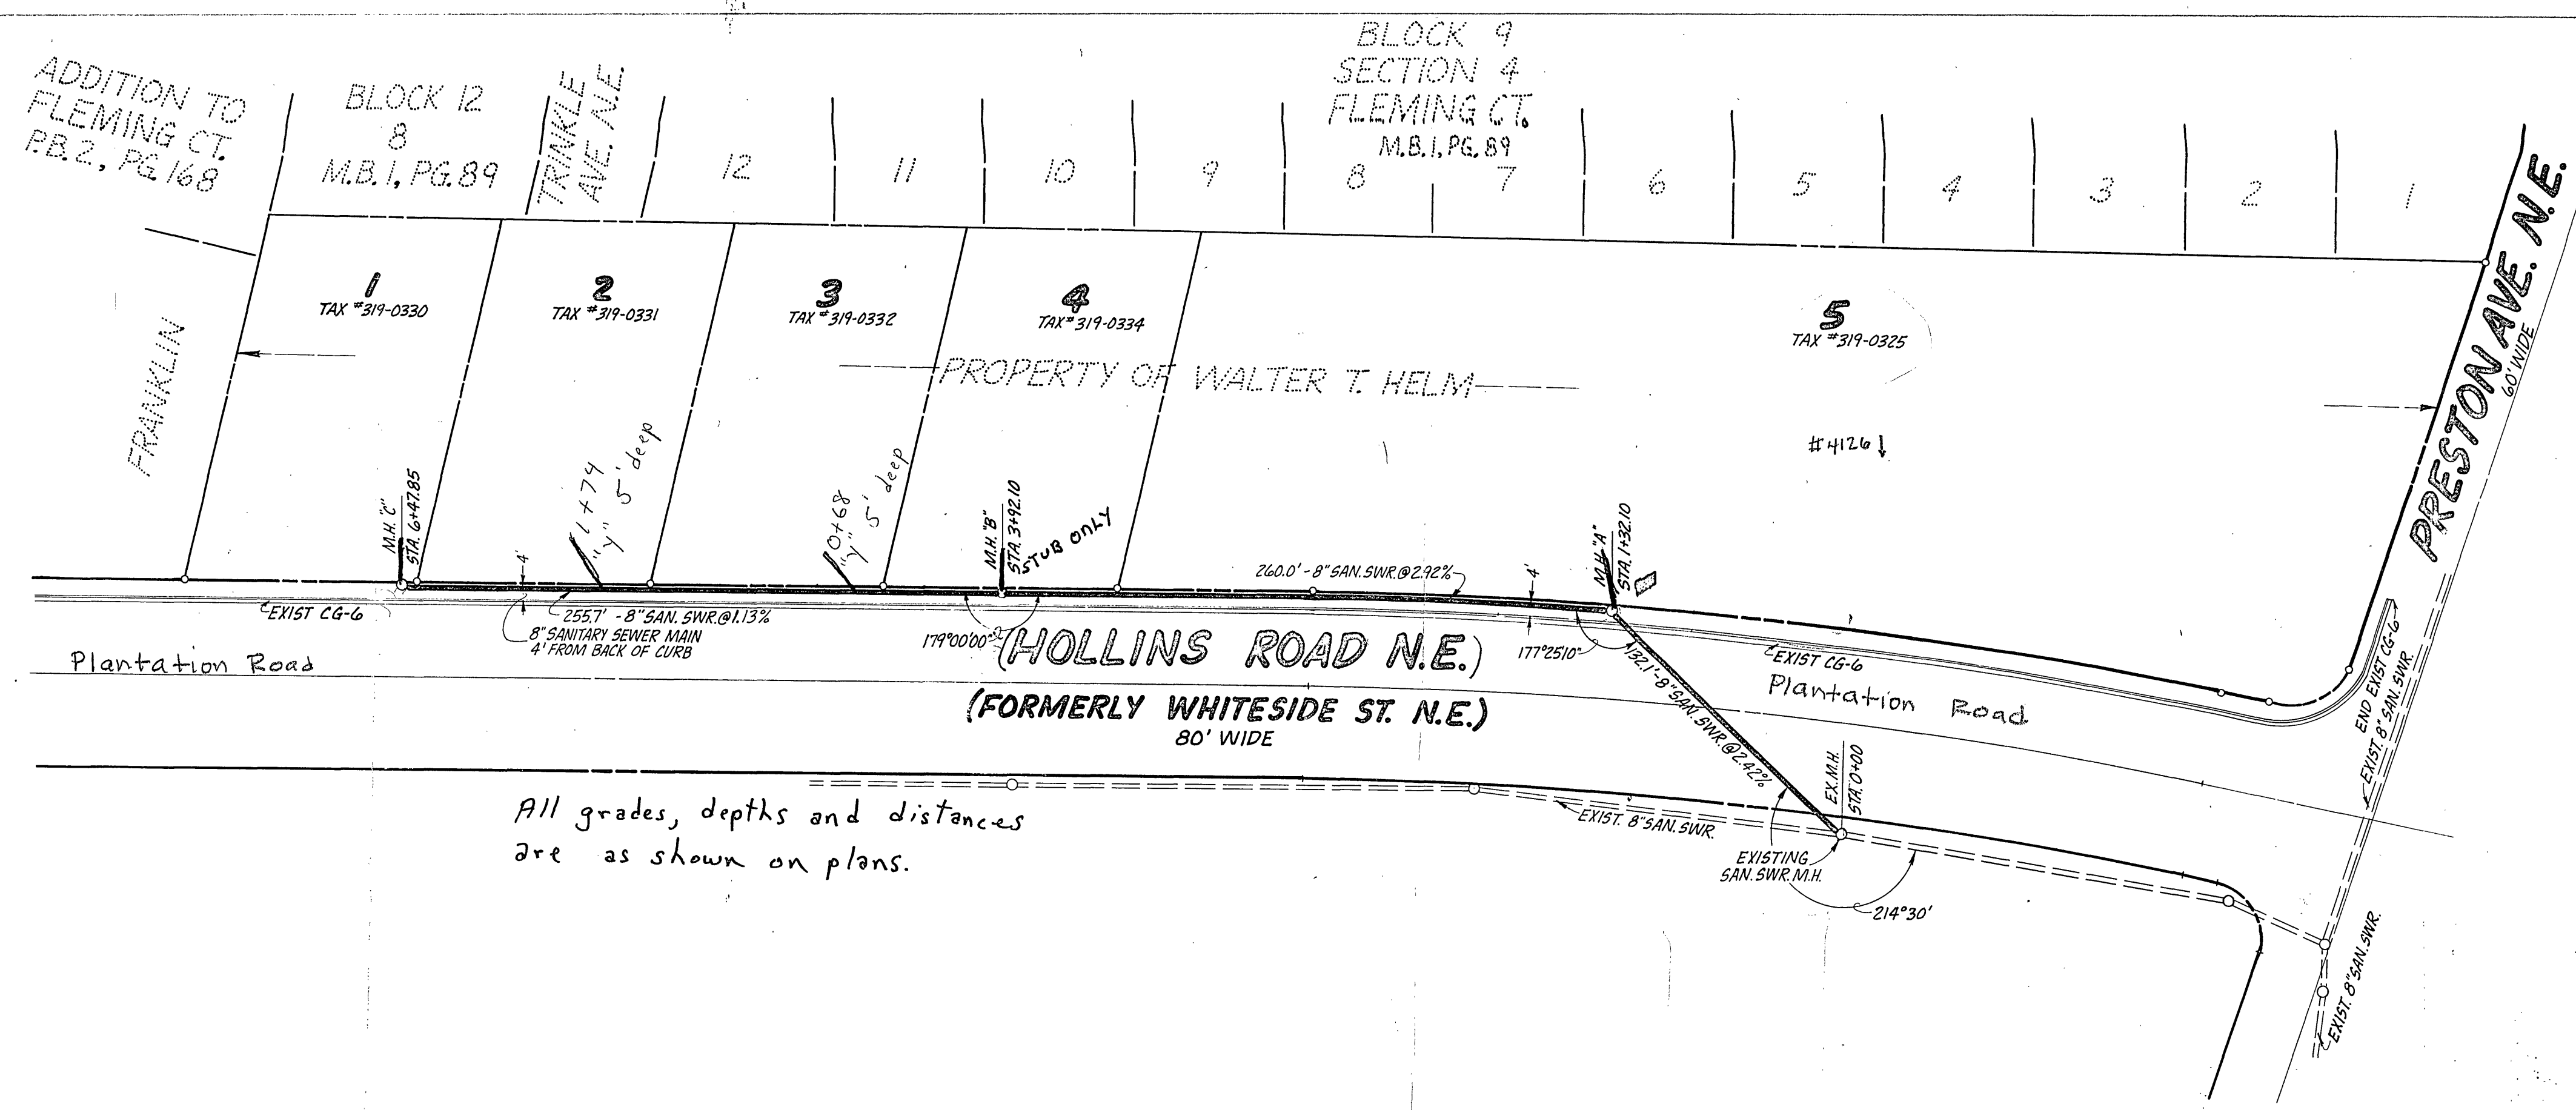

All grades, depths and distances are as shown on plans.

- Note
- (1) All necessary permits shall be obtained from Building Department prior to construction.
 - (2) No work shall begin without notifying Engineering Department, (Mr. Simmons, Chief Inspector, Telephone No. 981-2856), at least 24 hours in advance.
 - (3) The contractor shall notify the Engineering Department of any field correction to the approved plans prior to such construction.
 - (4) The trench at Hollins Road shall be backfilled with crusher run and ten (10) inches plant mix bituminous shall be placed all in according to City of Roanoke specifications.
 - (5) The contractor shall maintain at least one lane traffic at either direction at all times (see attached Fig. p-5, for typical traffic control).
 - (6) The contractor shall be responsible for locating all utilities and adjusting the same if necessary. Approved in so far as this department has jurisdiction. No construction to commence within public right of way without first obtaining permit from Director of Public Works.
- City Engineer

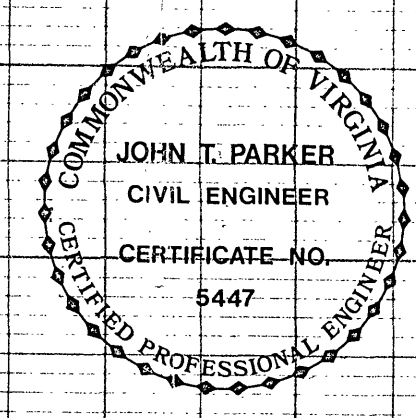

REVISED 8" SAN. SWR JAN. 10, 1980

SANITARY SEWER PROFILES

DESIGNED BY: **TOMBOY FOODS**

DRAWN BY: **T. MITCHELL**

CHECKED BY: **T. MITCHELL**

PROJECT: **Plantation Rd. Hollins Road**

LOCATION: **ROANOKE, VIRGINIA**

SCALE: **HORIZ. 1"=50'**

SCALE: **VERT. 1"=10'**

DATE: **DEC. 27, 1979**

SHEET: **1 OF 2**

W.O. NO. **2278**

N.B. **RM. 36**

DATE: **DEC. 27, 1979**

SHEET: **1 OF 2**