


ROANOKE, VIRGINIA AND VICINITY

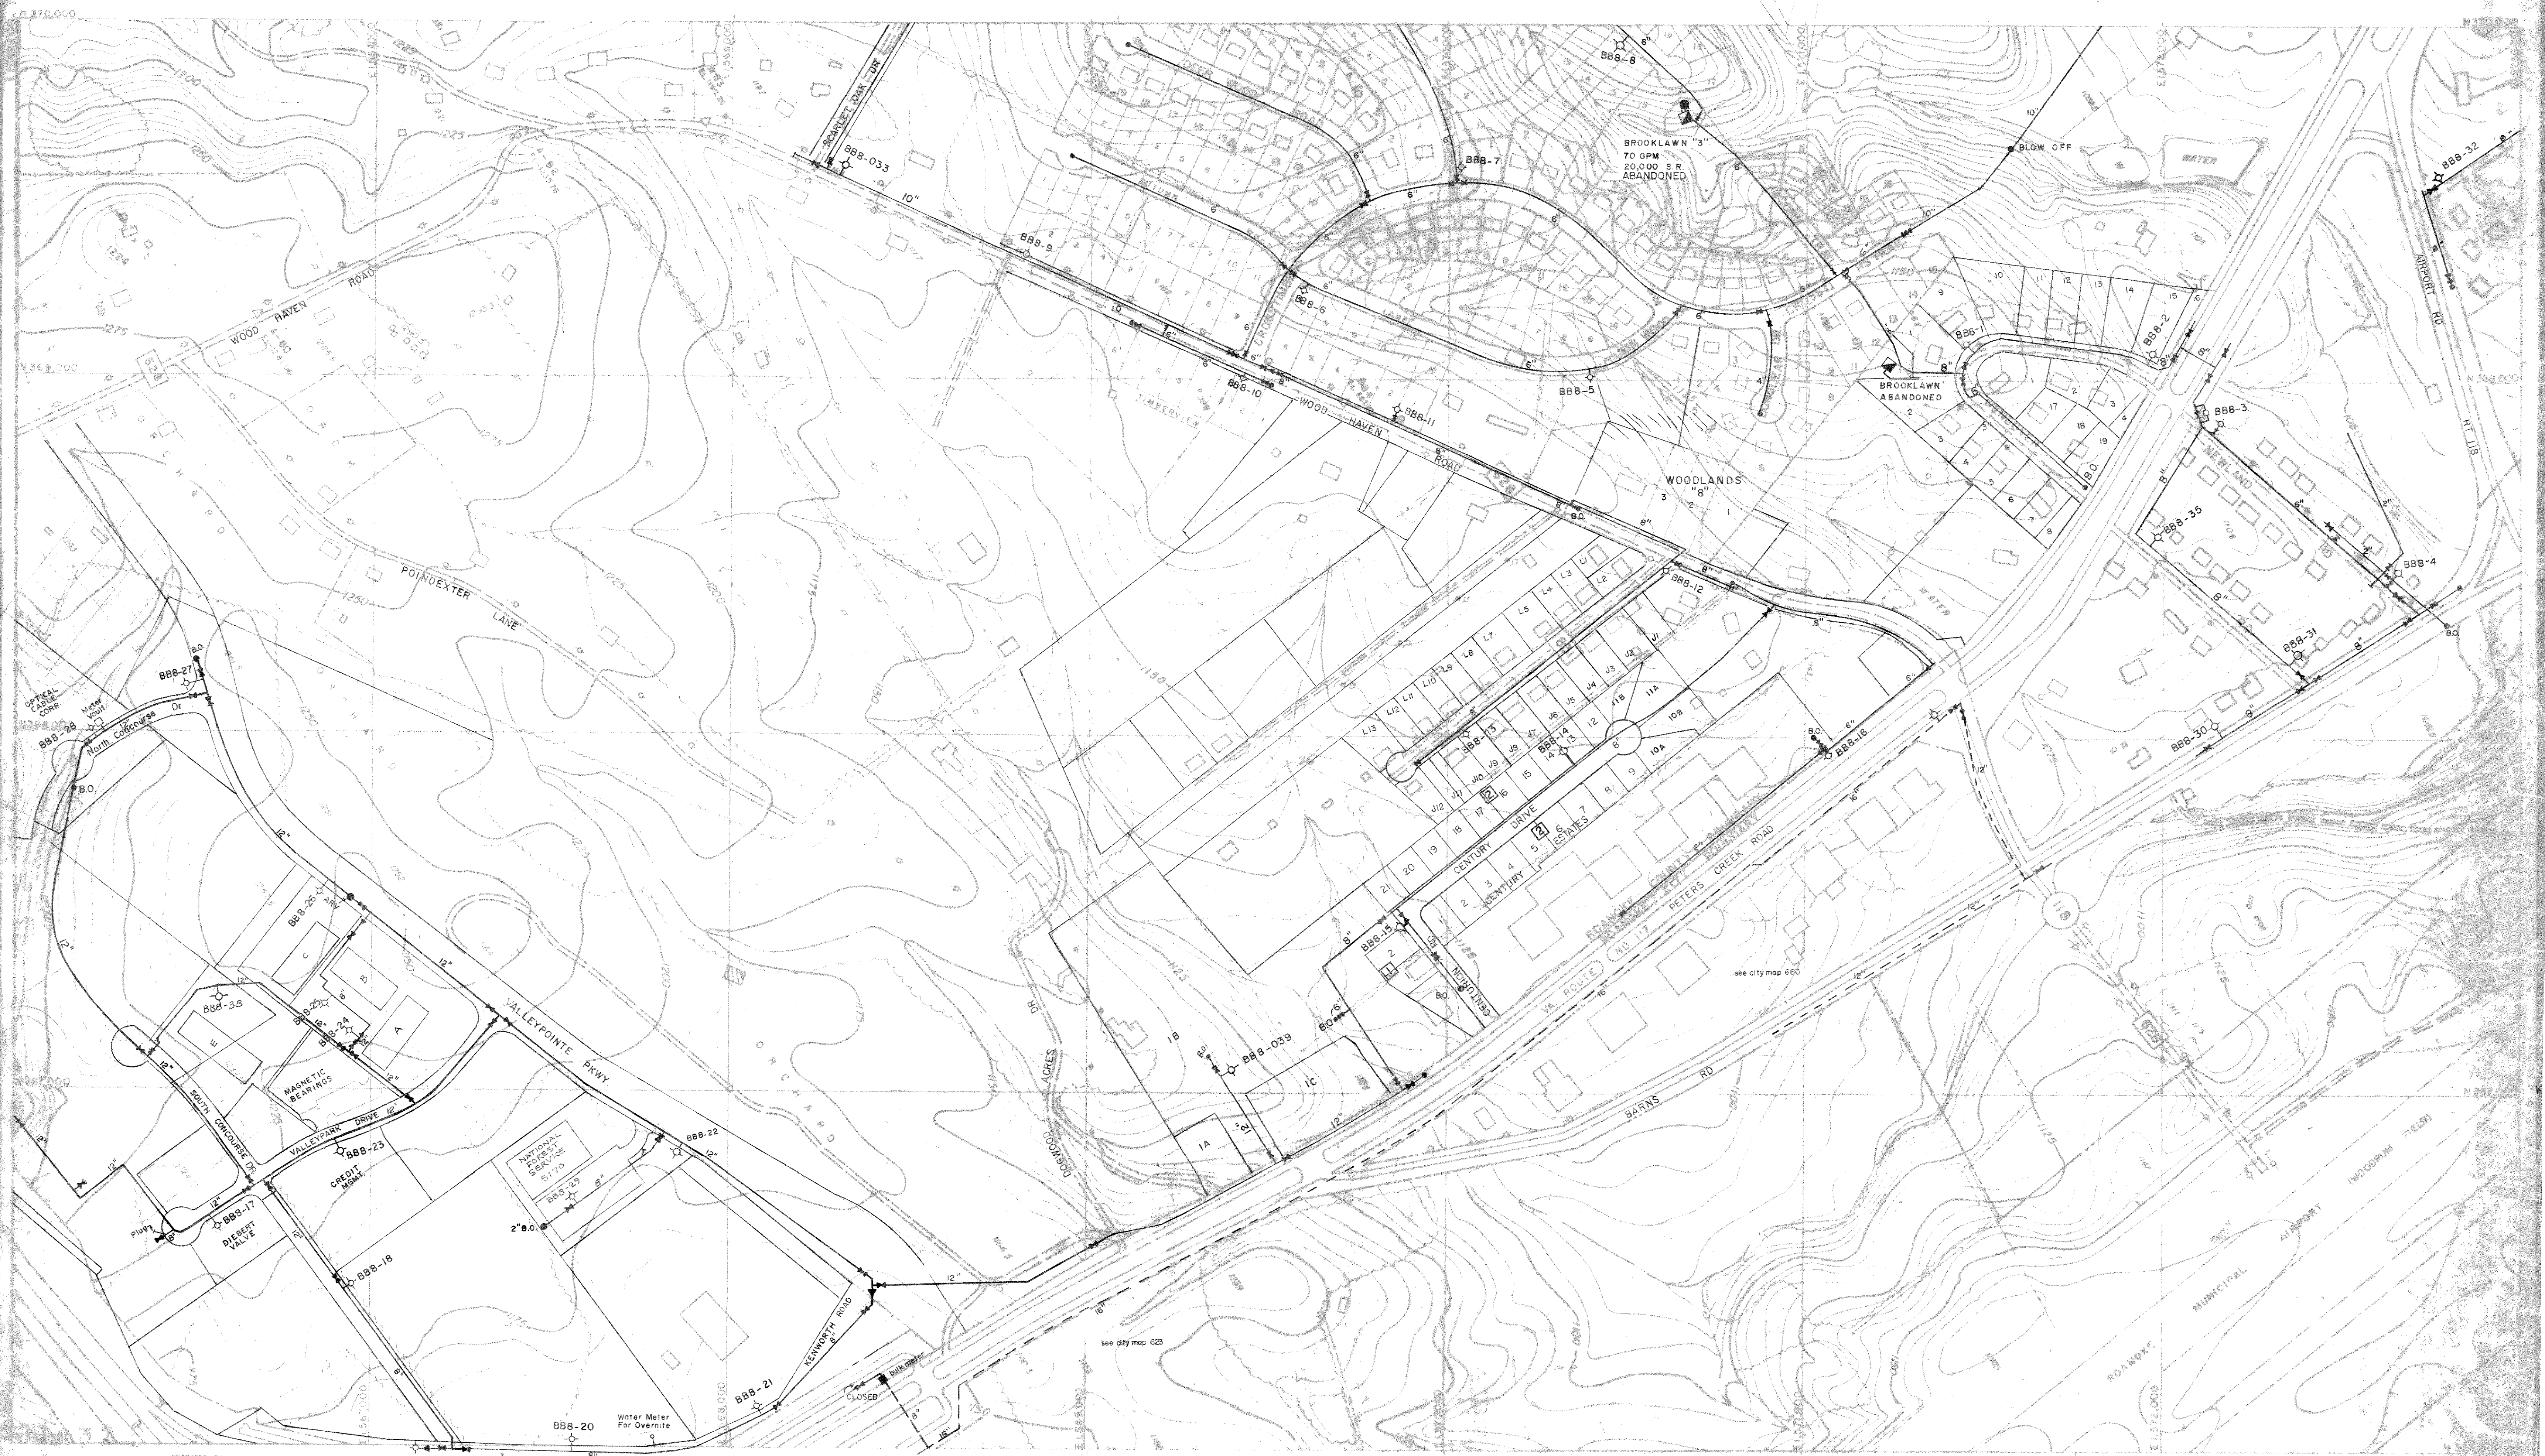

PREPARED BY
AMERICAN AIR SURVEYS, INC.
307 PENN AVENUE
PITTSBURGH, PA
A 594

APPROXIMATE MEAN
DELLATION 1984

THE INFORMATION ON THIS MAP WAS OBTAINED FROM A
THROUGH AN URBAN PLANNING GRANT FROM THE HOUSING
AND HOME FINANCE AGENCY UNDER THE PROVISIONS OF
SECTION 101 OF THE HOUSING ACT OF 1954, AS AMENDED

SCALE 1" = 200'
CONTOUR INTERVAL 5'
8000 GRID COORDINATE SYSTEM
VIRGINIA STATE PLANE COORDINATE SYSTEM

REVISIONS		
DATE	DATE	DATE
1 FEB 85	1 FEB 86	1 FEB 89
1 JUN 87	1 DEC 87	30 JUN 90
SEPT 89	1 FEB 90	30 JUN 91

REV. 11-7-90

DATE MARCH 1981

SHEET NO B-B-6

LAST - B-B-39

REVISIONS		
DATE	DATE	DATE
30 JUN 76	30 JUN 74	12-31-75
30 JUN 75	31 DEC 74	31 DEC 76
11/29/90	8/16/96	
4/6/95	2/4/97	
3/14/95	2/14/97	

REGIONAL PLANNING
AND ECONOMIC DEVELOPMENT COMMISSION
ROANOKE, VIRGINIA

PREPARED FOR
ROANOKE VALLEY
ECONOMIC DEVELOPMENT COMMISSION
ROANOKE, VIRGINIA

