


ROANOKE, VIRGINIA AND VICINITY

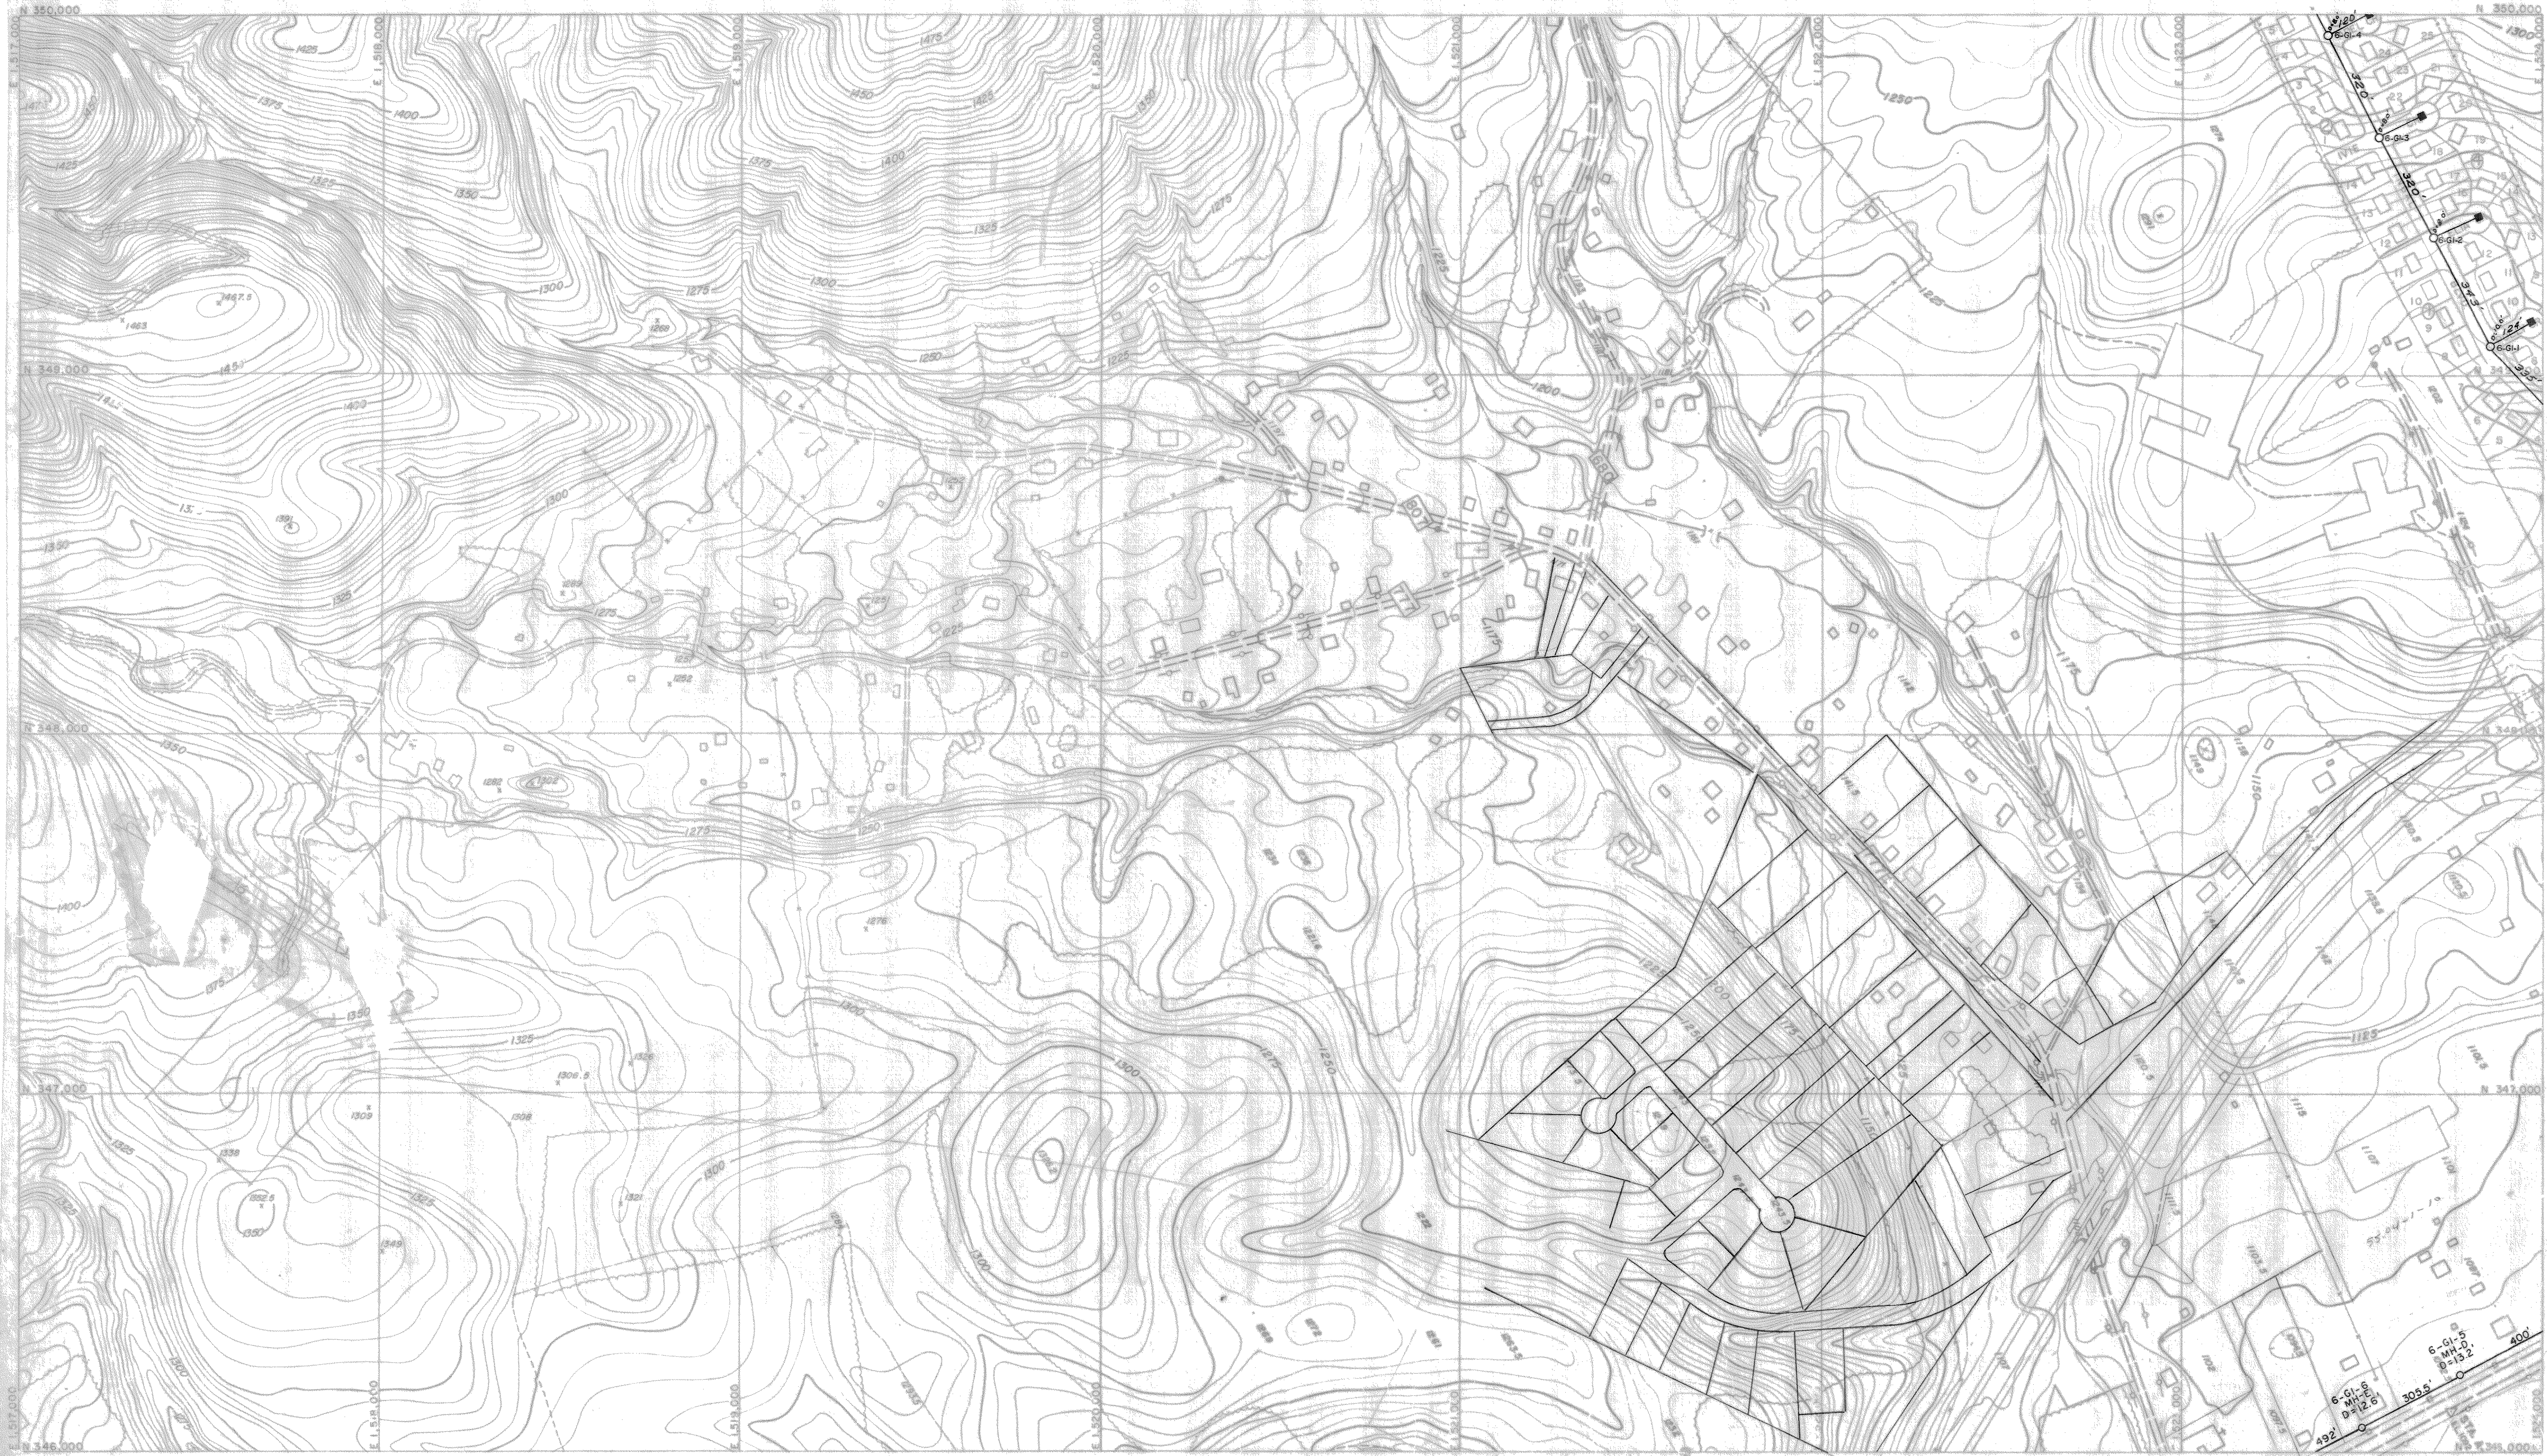

PREPARED BY
AMERICAN AIR SURVEYS, INC.
907 PENN AVENUE
PITTSBURGH, PA.
15222

APPROXIMATE MEAN
DECLINATION 1961

THE PREPARATION OF THIS MAP WAS FINANCED IN PART
THROUGH AN URBAN PLANNING GRANT FROM THE HOUSING
AND HOME FINANCE AGENCY, UNDER THE PROVISIONS OF
SECTION 701 OF THE HOUSING ACT OF 1934, AS AMENDED

SCALE 1" = 200'
CONTOUR INTERVAL 5'

1000' GRID BASED ON VIRGINIA STATE PLANE COORDINATE SYSTEM
SOUTH ZONE 1927 MEAN DATUM
VERTICAL DATUM 1929 C & G

REVISIONS		
DATE	DATE	DATE
1 FEB 68	30 JUN 70	30 JUN 74
1 FEB 69	30 JUN 72	12-8-75
30 JUN 70	30 JUN 73	

DATE SEPT., 1966

SHEET NO. 661

REVISIONS		
DATE	DATE	DATE
4/6/98		

NOTE: TOPOGRAPHY TAKEN FROM VIRGINIA
STATE HIGHWAY DEPARTMENT SHEETS.

PREPARED FOR
ROANOKE VALLEY
REGIONAL PLANNING & ECONOMIC DEVELOPMENT COMMISSION
ROANOKE, VIRGINIA

9
S