



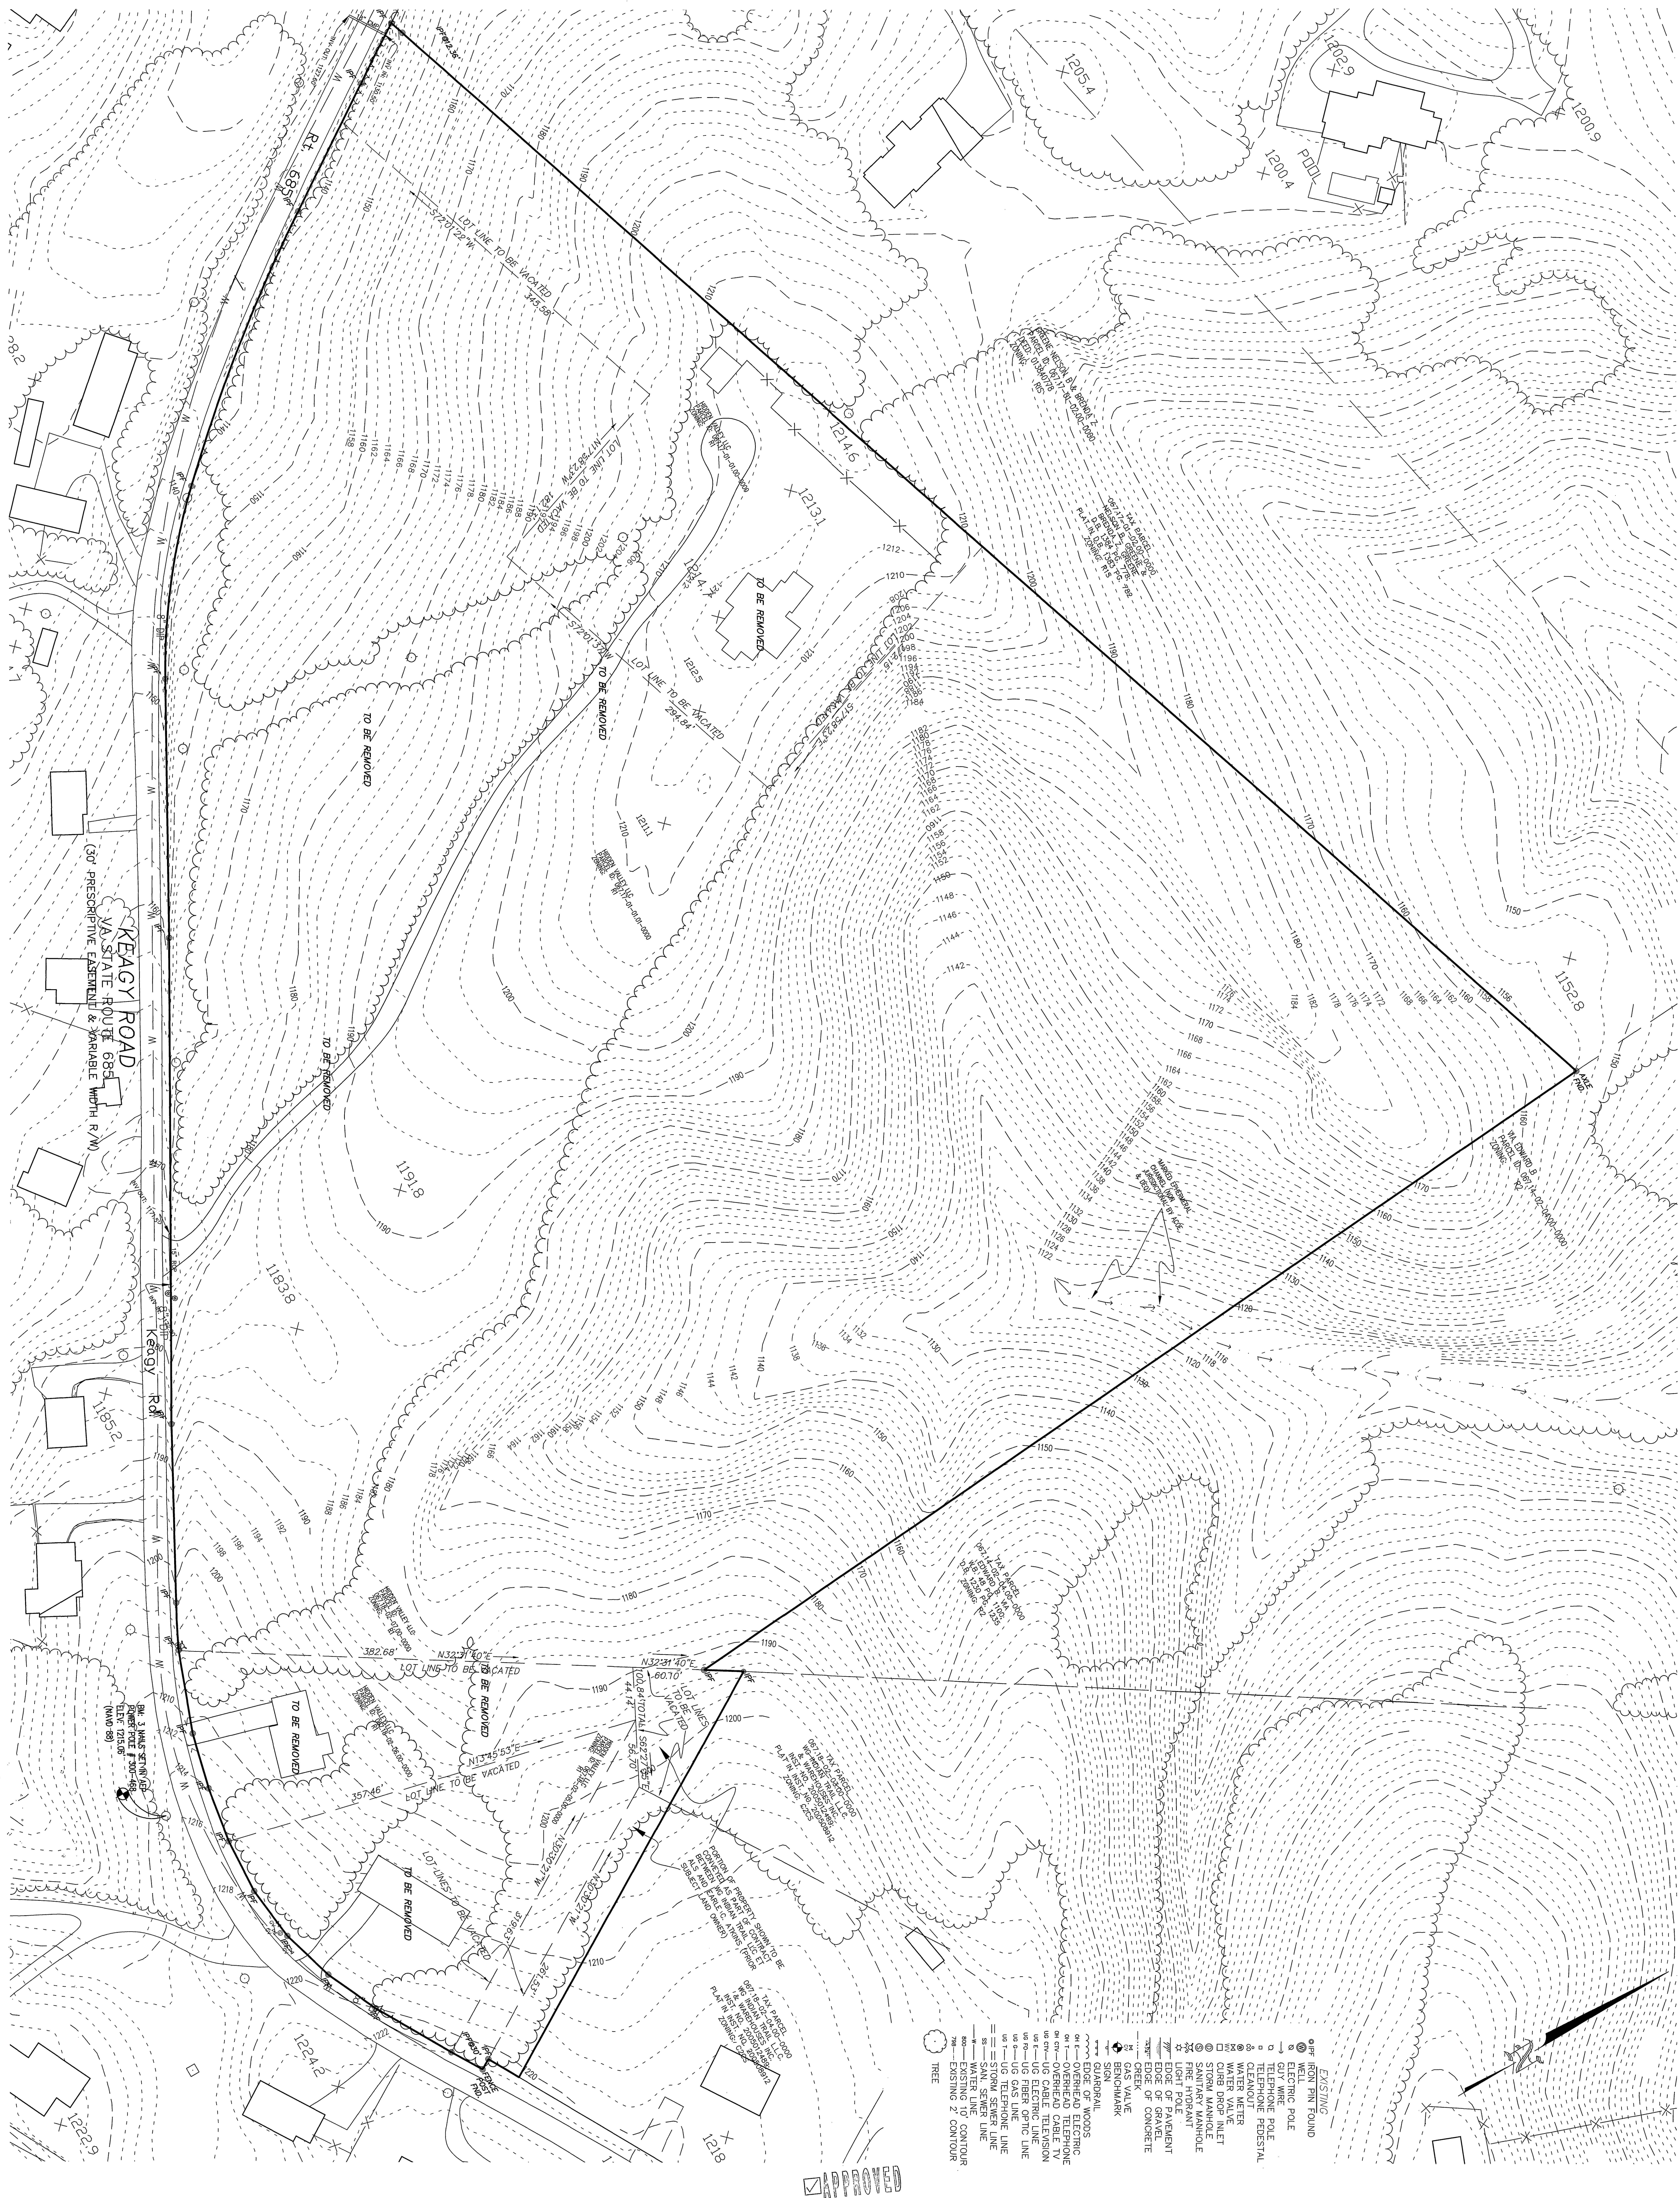

**SITE DEVELOPMENT PLAN
FOR
THE TOWNES AT HIDDEN VALLEY
WINDSOR HILLS DISTRICT, ROANOKE COUNTY, VIRGINIA**

MIKE MORGAN ENGINEERING
14350 SOMMERVILLE COURT
MIDLOTHIAN, VA 23113
Office: 804.419.2559
Fax: 804.419.2558

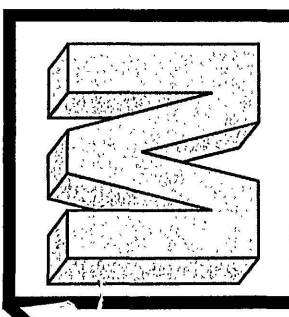

REVISION	
1.	PER COUNTY COMMENTS
2.	10/03/07- PER VDOT AND PER COUNTY COMMENTS
3.	11/06/07- PER COUNTY COMMENTS
4.	12/11/07- PER VDO' COMMENTS

COMMONWEALTH OF VIRGINIA
MICHAEL D. MORGAN, II
Lic. No. 04247
12/11/07
PROFESSIONAL ENGINEER

MME PROJECT NUMBER	
2006-125	
DRAWN BY:	CHECK BY:
DLC	MDM

SHEET TITLE
EXISTING
CONDITIONS AND
DEMOLITION PLAN