


NOTE: PROVIDE SMOOTH TRANSITION TO EXISTING LANDSCAPE TO REMAIN

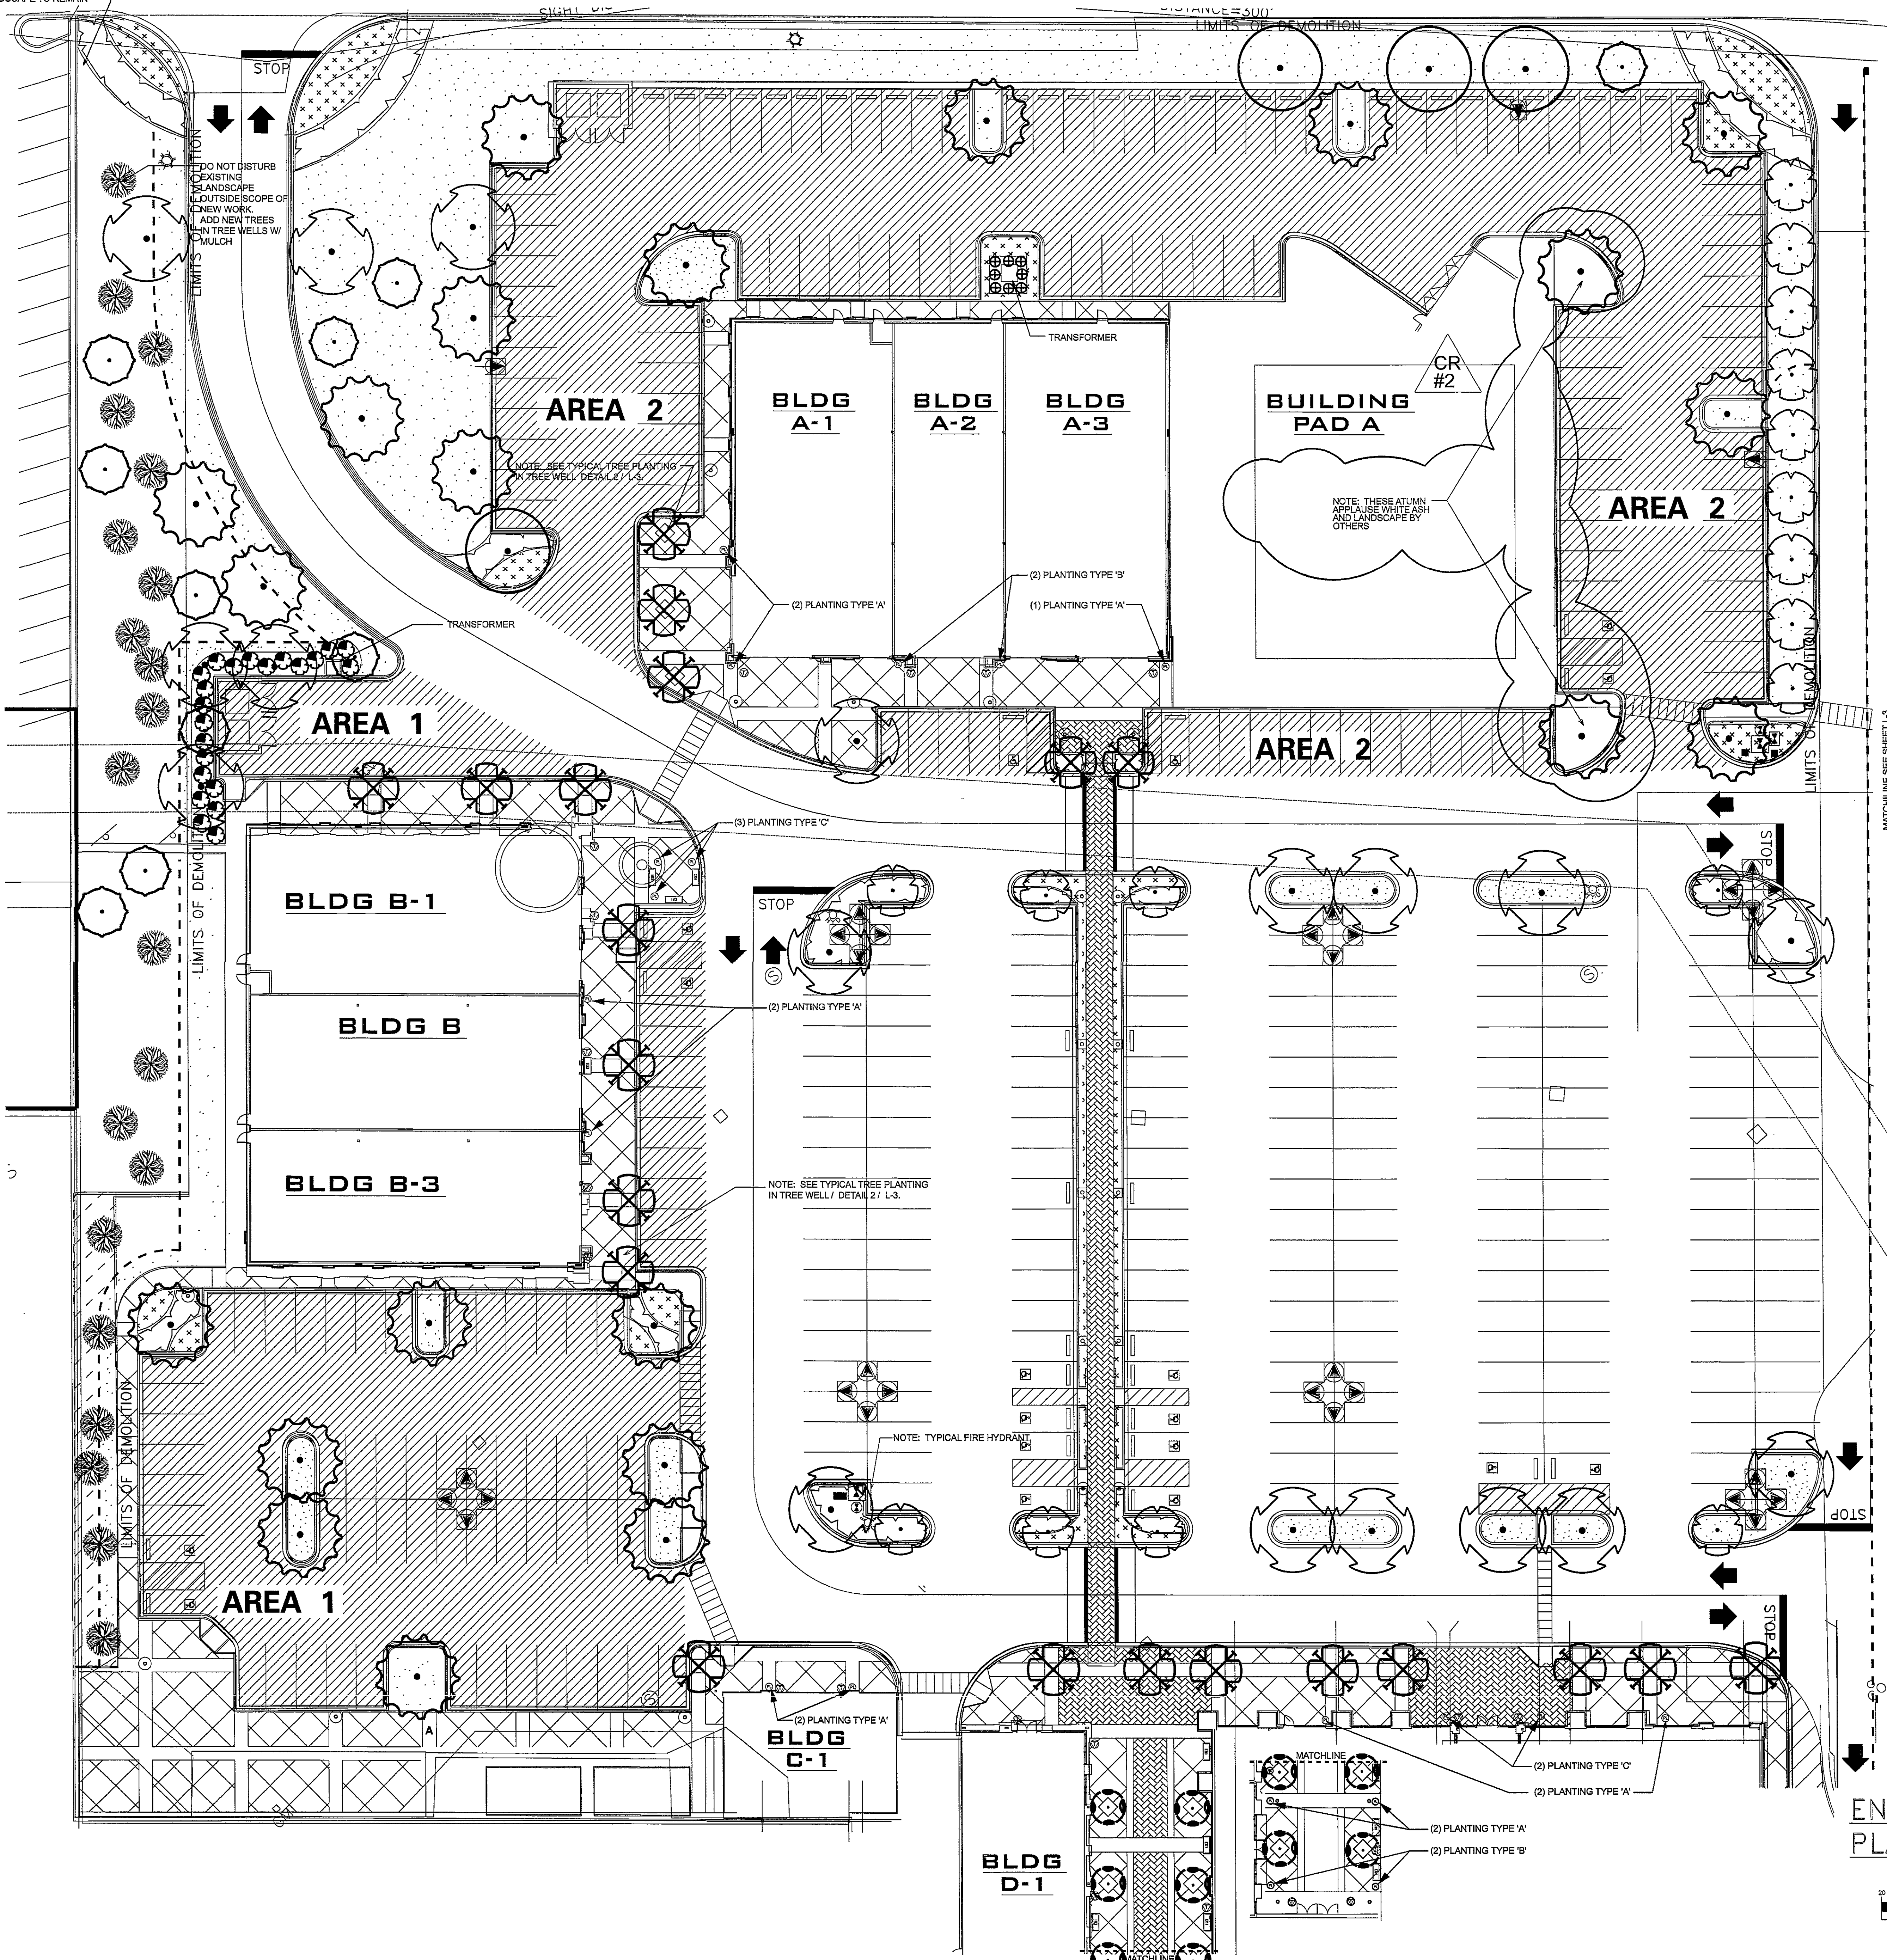

LEGEND:

	WILLOW OAK	QTY	SEE SHEET L-1
	RED MAPLE	QTY	SEE SHEET L-1
	AUTUMN BLAZE WHITE ASH	QTY	SEE SHEET L-1
	YOSHINO CHERRY	QTY	SEE SHEET L-1
	REDBUD	QTY	SEE SHEET L-1
	TREEFORM EAST PALATKA HOLLY	QTY	SEE SHEET L-1
	FOSTER HOLLY	QTY	SEE SHEET L-1
	JAPANESE MAPLE	QTY	SEE SHEET L-1
	NEEDLEPOINT HOLLY	QTY	8
	MASS PLANTING STOKES DWARF YAUPOH HOLLY	QTY	856
	MASS PLANTING LIRIODEN DRUMMAE	QTY	3,420
	SOLID SOD TYP.	QTY	
	TREE PROTECTION AREA	QTY	
	PLANTING TYPE 'A'	QTY	SEE SHEET L-3 FOR DETAIL
	PLANTING TYPE 'B'	QTY	SEE SHEET L-3 FOR DETAIL
	PLANTING TYPE 'C'	QTY	SEE SHEET L-3 FOR DETAIL
	EXISTING TREE TO REMAIN TYP.	QTY	NOTE: SPECIFIC TREES USED IN PRESERVATION CALCULATIONS FOR TREE CANOPY

NOTE: ALL NEW LANDSCAPE AREAS SHALL BE COVERED BY AN AUTOMATIC IRRIGATION SYSTEM

NOTE: ABOVE LISTED QUANTITIES ARE PROVIDED FOR ESTIMATING PURPOSES ONLY. ESTIMATED QUANTITIES OF MASS PLANTING ARE BASED ON DESIGNATED ON-CENTER SPACING PER SQUARE FOOTAGE. ALL MASS PLANTING BEDS SHALL BE FULL UPON COMPLETION OF LANDSCAPE INSTALLATION BASED ON THE ON-CENTER SPACING. THE NUMBER OF PLANT MATERIAL SYMBOLS (CIRCLES) SHOWN ON THE DRAWINGS SHALL TAKE PRECEDENCE OVER ESTIMATED QUANTITIES SHOWN ABOVE. CONFIRM ALL QUANTITIES.



MSTSD, INC.
1776 Peachtree Road, N.W.
Suite 180
Atlanta, Georgia 30309
404 962 9680

this drawing is the property of the architect and may not be reproduced or used without his written permission.


issue date\revisions

- 1) ADDENDUM #1 - 03/17/06
- 2) CHANGE REQUEST #1 - 03/31/06
- 3) CHANGE REQUEST #1 - 04/14/06




CBL & ASSOCIATES PROPERTIES, INC.

key plan

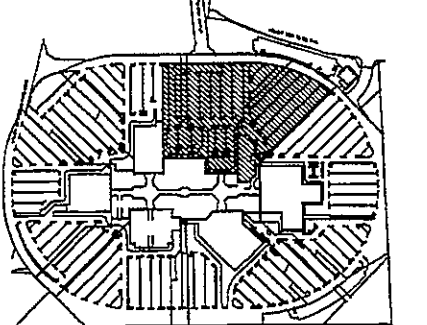

architect's seal

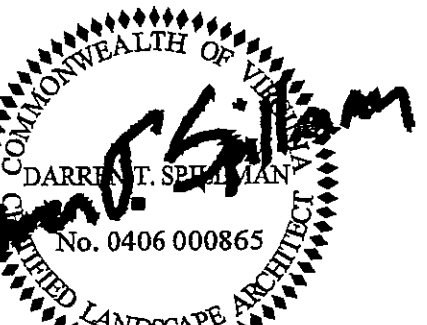

project name

THE DISTRICT AT VALLEYVIEW MALL
APR 13 2005

CITY OF ROANOKE
PLANNING BUILDING AND DEVELOPMENT
ROANOKE, VIRGINIA

sheet title

ENLARGED LANDSCAPE PLAN

drawn

BMB

checked

RWM

project no.

0536

date


02/06/06

L-2

sheet no.

ENLARGED LANDSCAPE PLAN

GRAPHIC SCALE

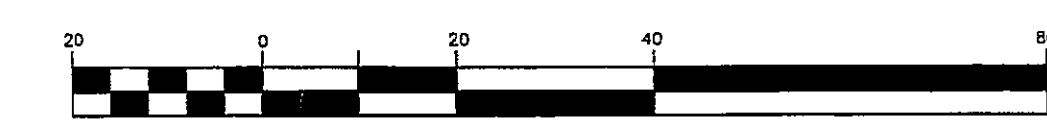

(IN FEET)
1 inch = 20 ft.