



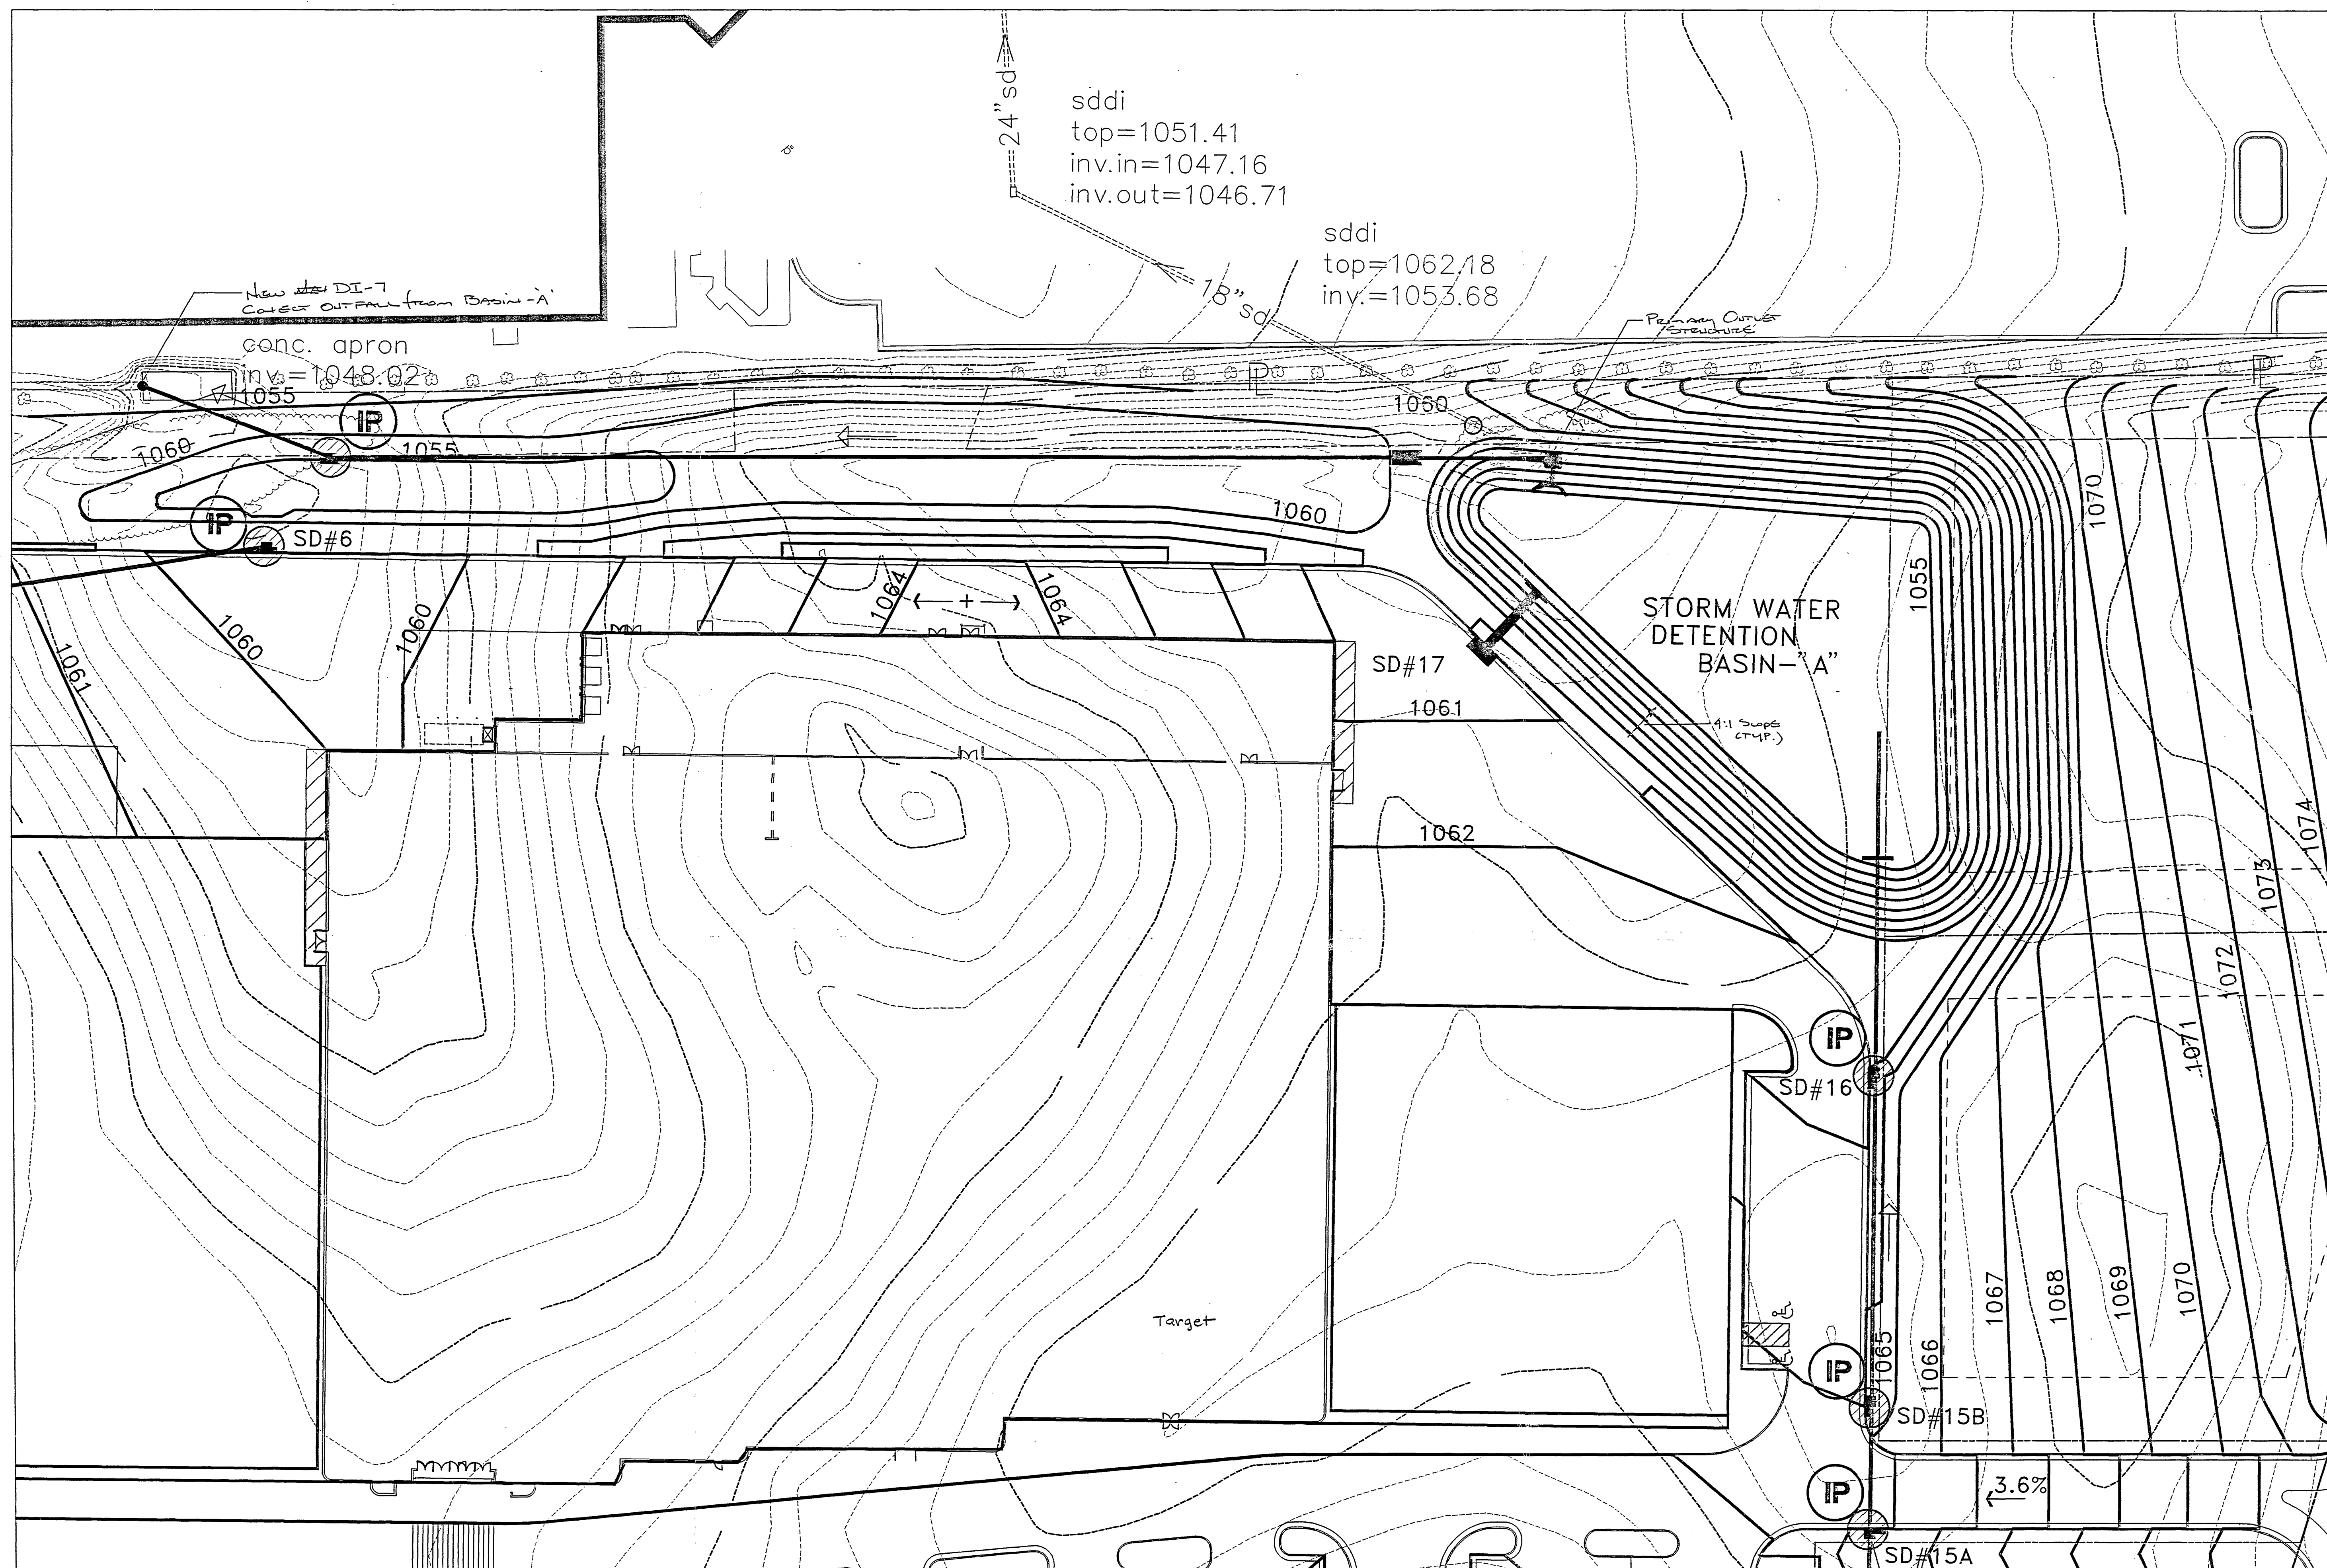


**Mattern & Craig, Inc.**  
 CONSULTING ENGINEERS - SURVEYORS  
 701 FIRST STREET, S.W.  
 ROANOKE, VIRGINIA 24016  
 (540) 845-9942  
 (540) 845-7691 FAX

| DSGN  | BCC, WTA | REV | DATE | DESCRIPTION | BY | APP |
|-------|----------|-----|------|-------------|----|-----|
| DRAWN | LDL      |     |      |             |    |     |
| CHKD  | WTA, SWH |     |      |             |    |     |

VALLEY VIEW CROSSING  
**STORM WATER DETENTION  
 BASIN A**  
 ROANOKE, VIRGINIA

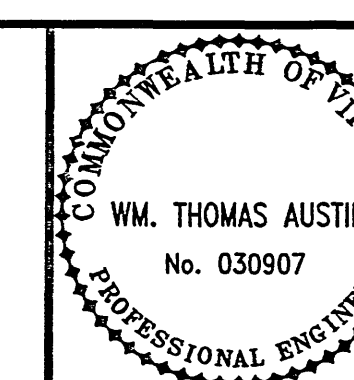

**FOR  
 REVIEW  
 ONLY**

SCALE: 1"=30'  
 COMM. NO. 1535  
 DATE: JUNE, 1997  
 SHEET C-7

WWW.ID# 6VALWX

S:\DWG\1535-C-7.DWG