
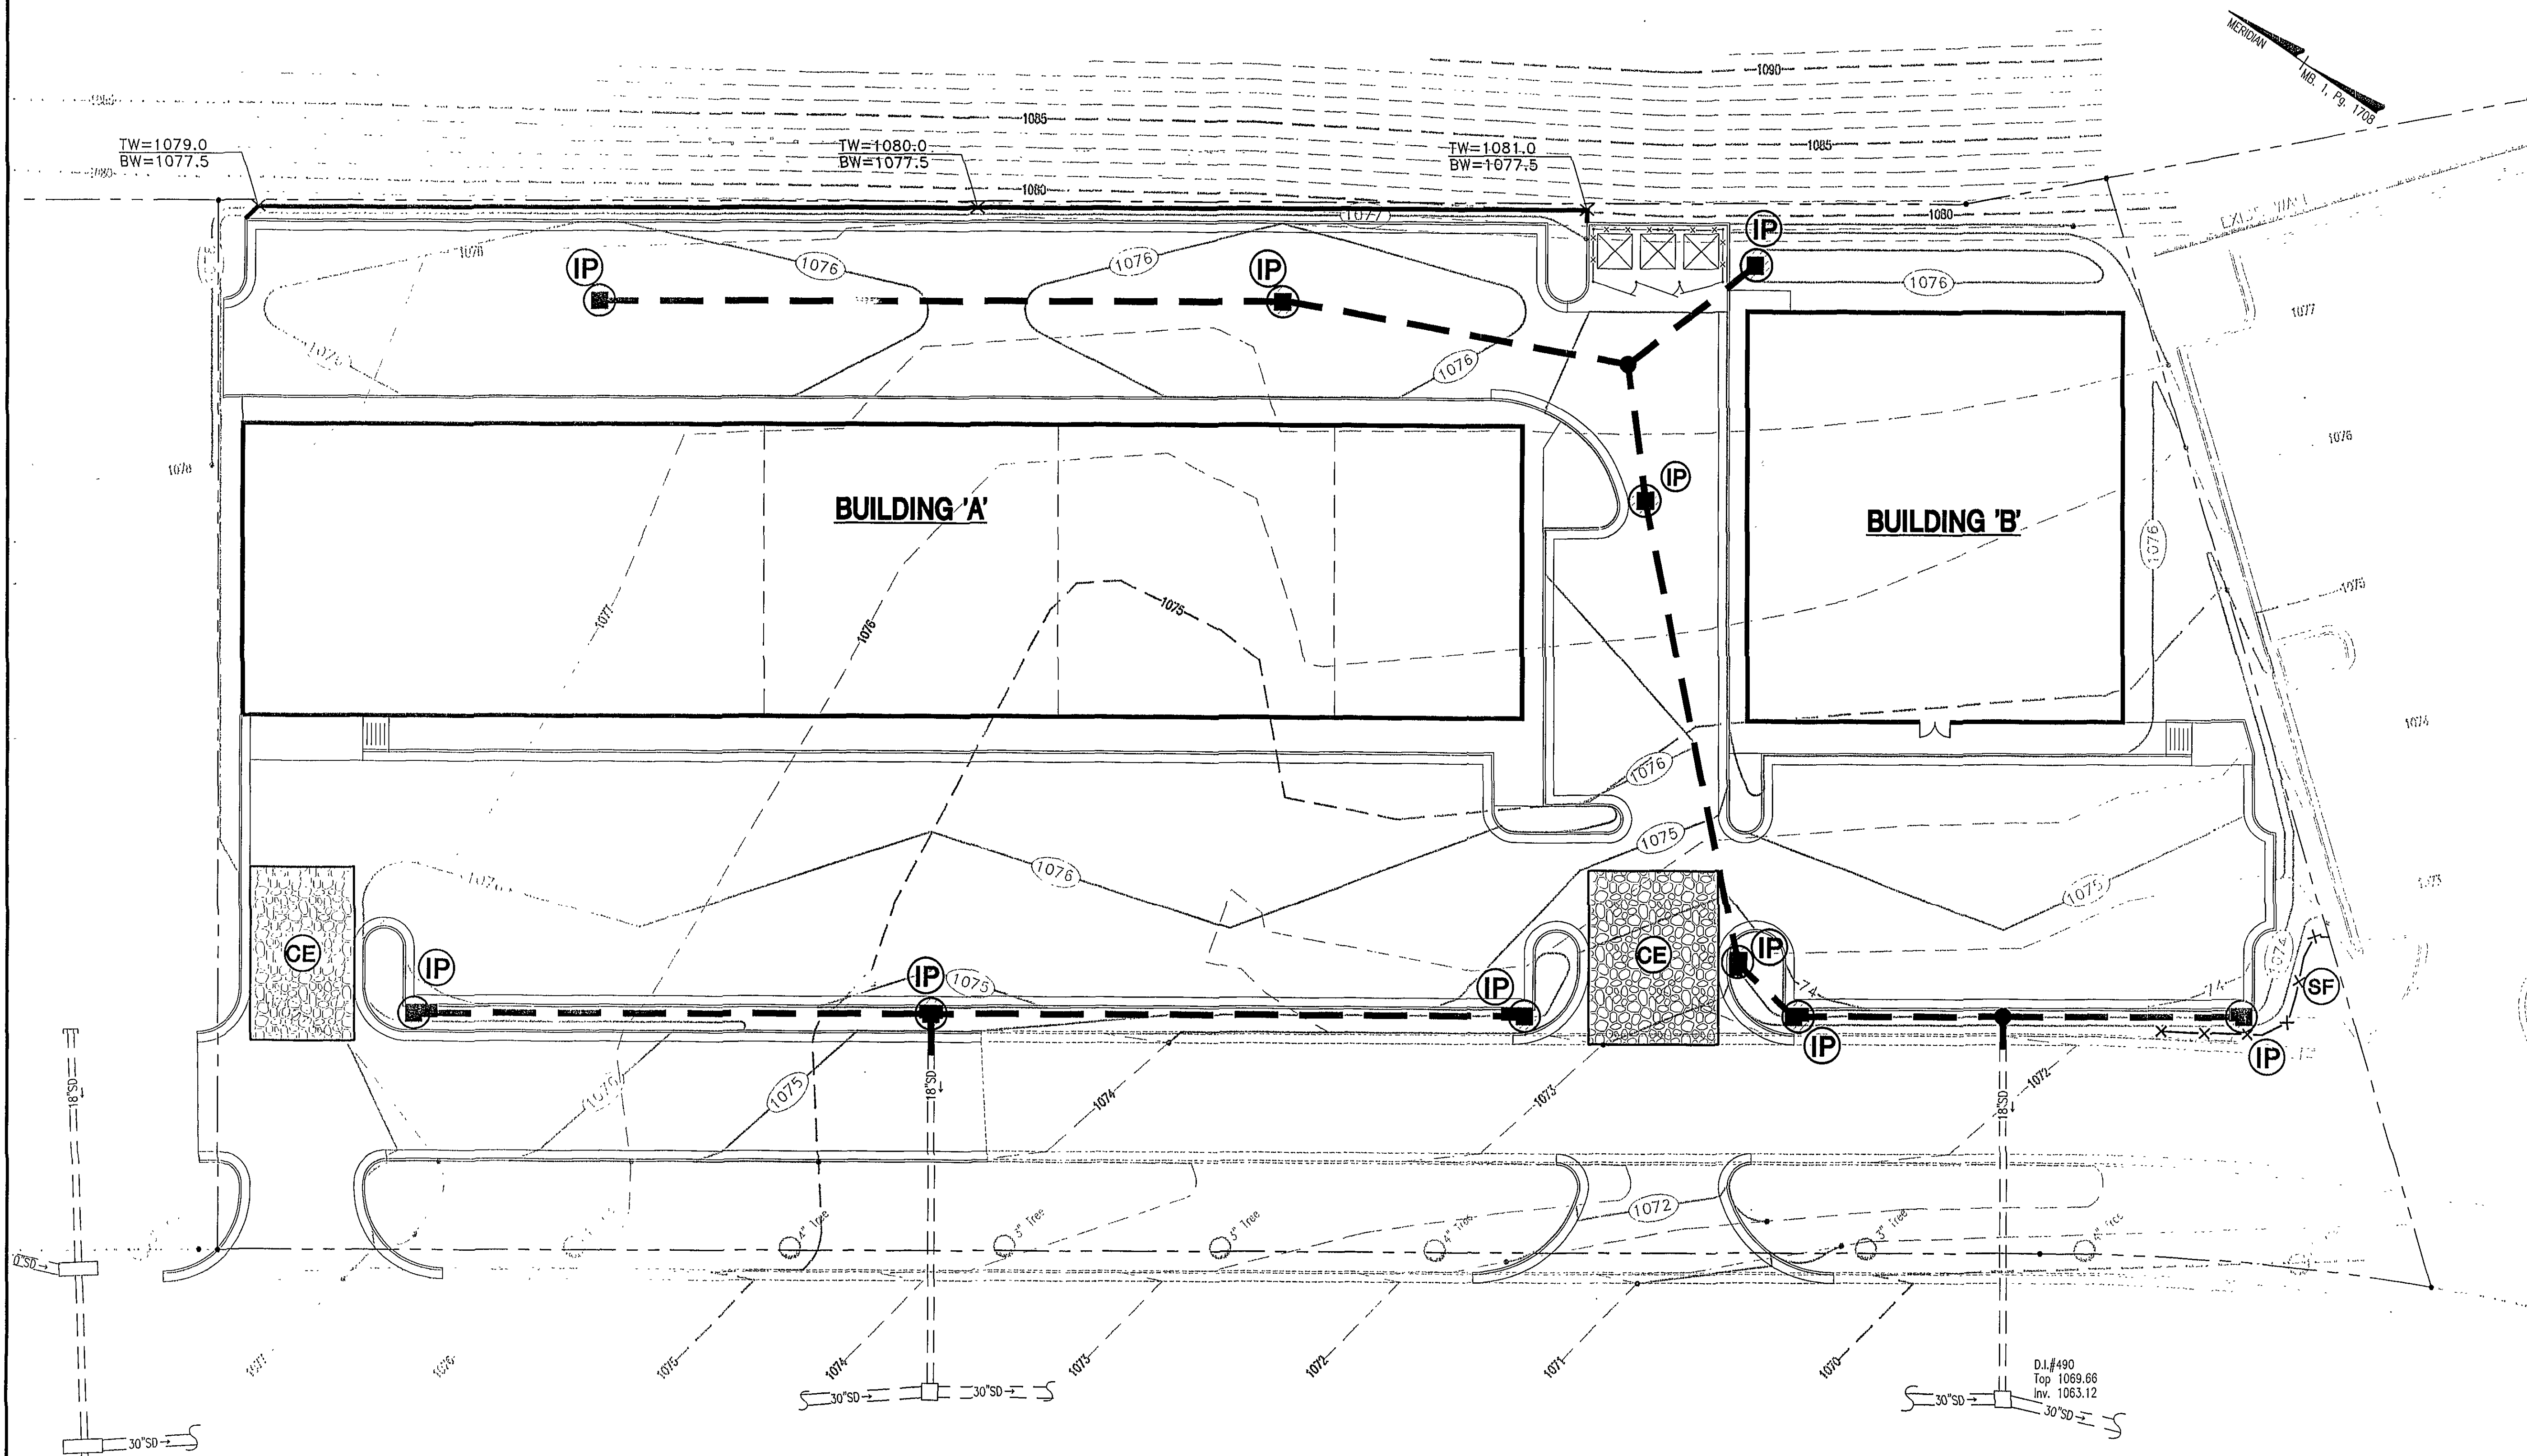


Mattern & Craig, Inc.
 CONSULTING ENGINEERS - SURVEYORS
 701 FIRST STREET, S.W.
 ROANOKE, VIRGINIA 24016
 (540) 345-9342
 (540) 345-7691 FAX

	REV	DATE	DESCRIPTION	BY	APP
DSGN WTA					
DRAWN LDL					
CHKD WTA					

VALLEY VIEW STATION
**EROSION AND SEDIMENTATION
 CONTROL PLAN**
 ROANOKE, VIRGINIA

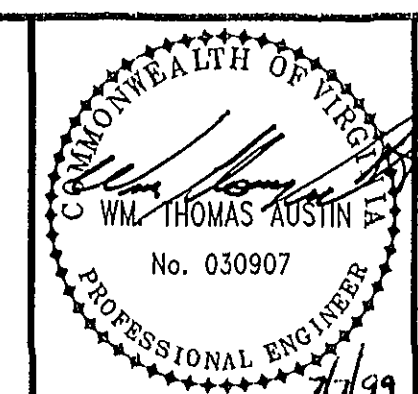

SCALE: 1"=20'
 COMM. NO. 1742
 DATE: JULY, 1999
 SHEET 6