


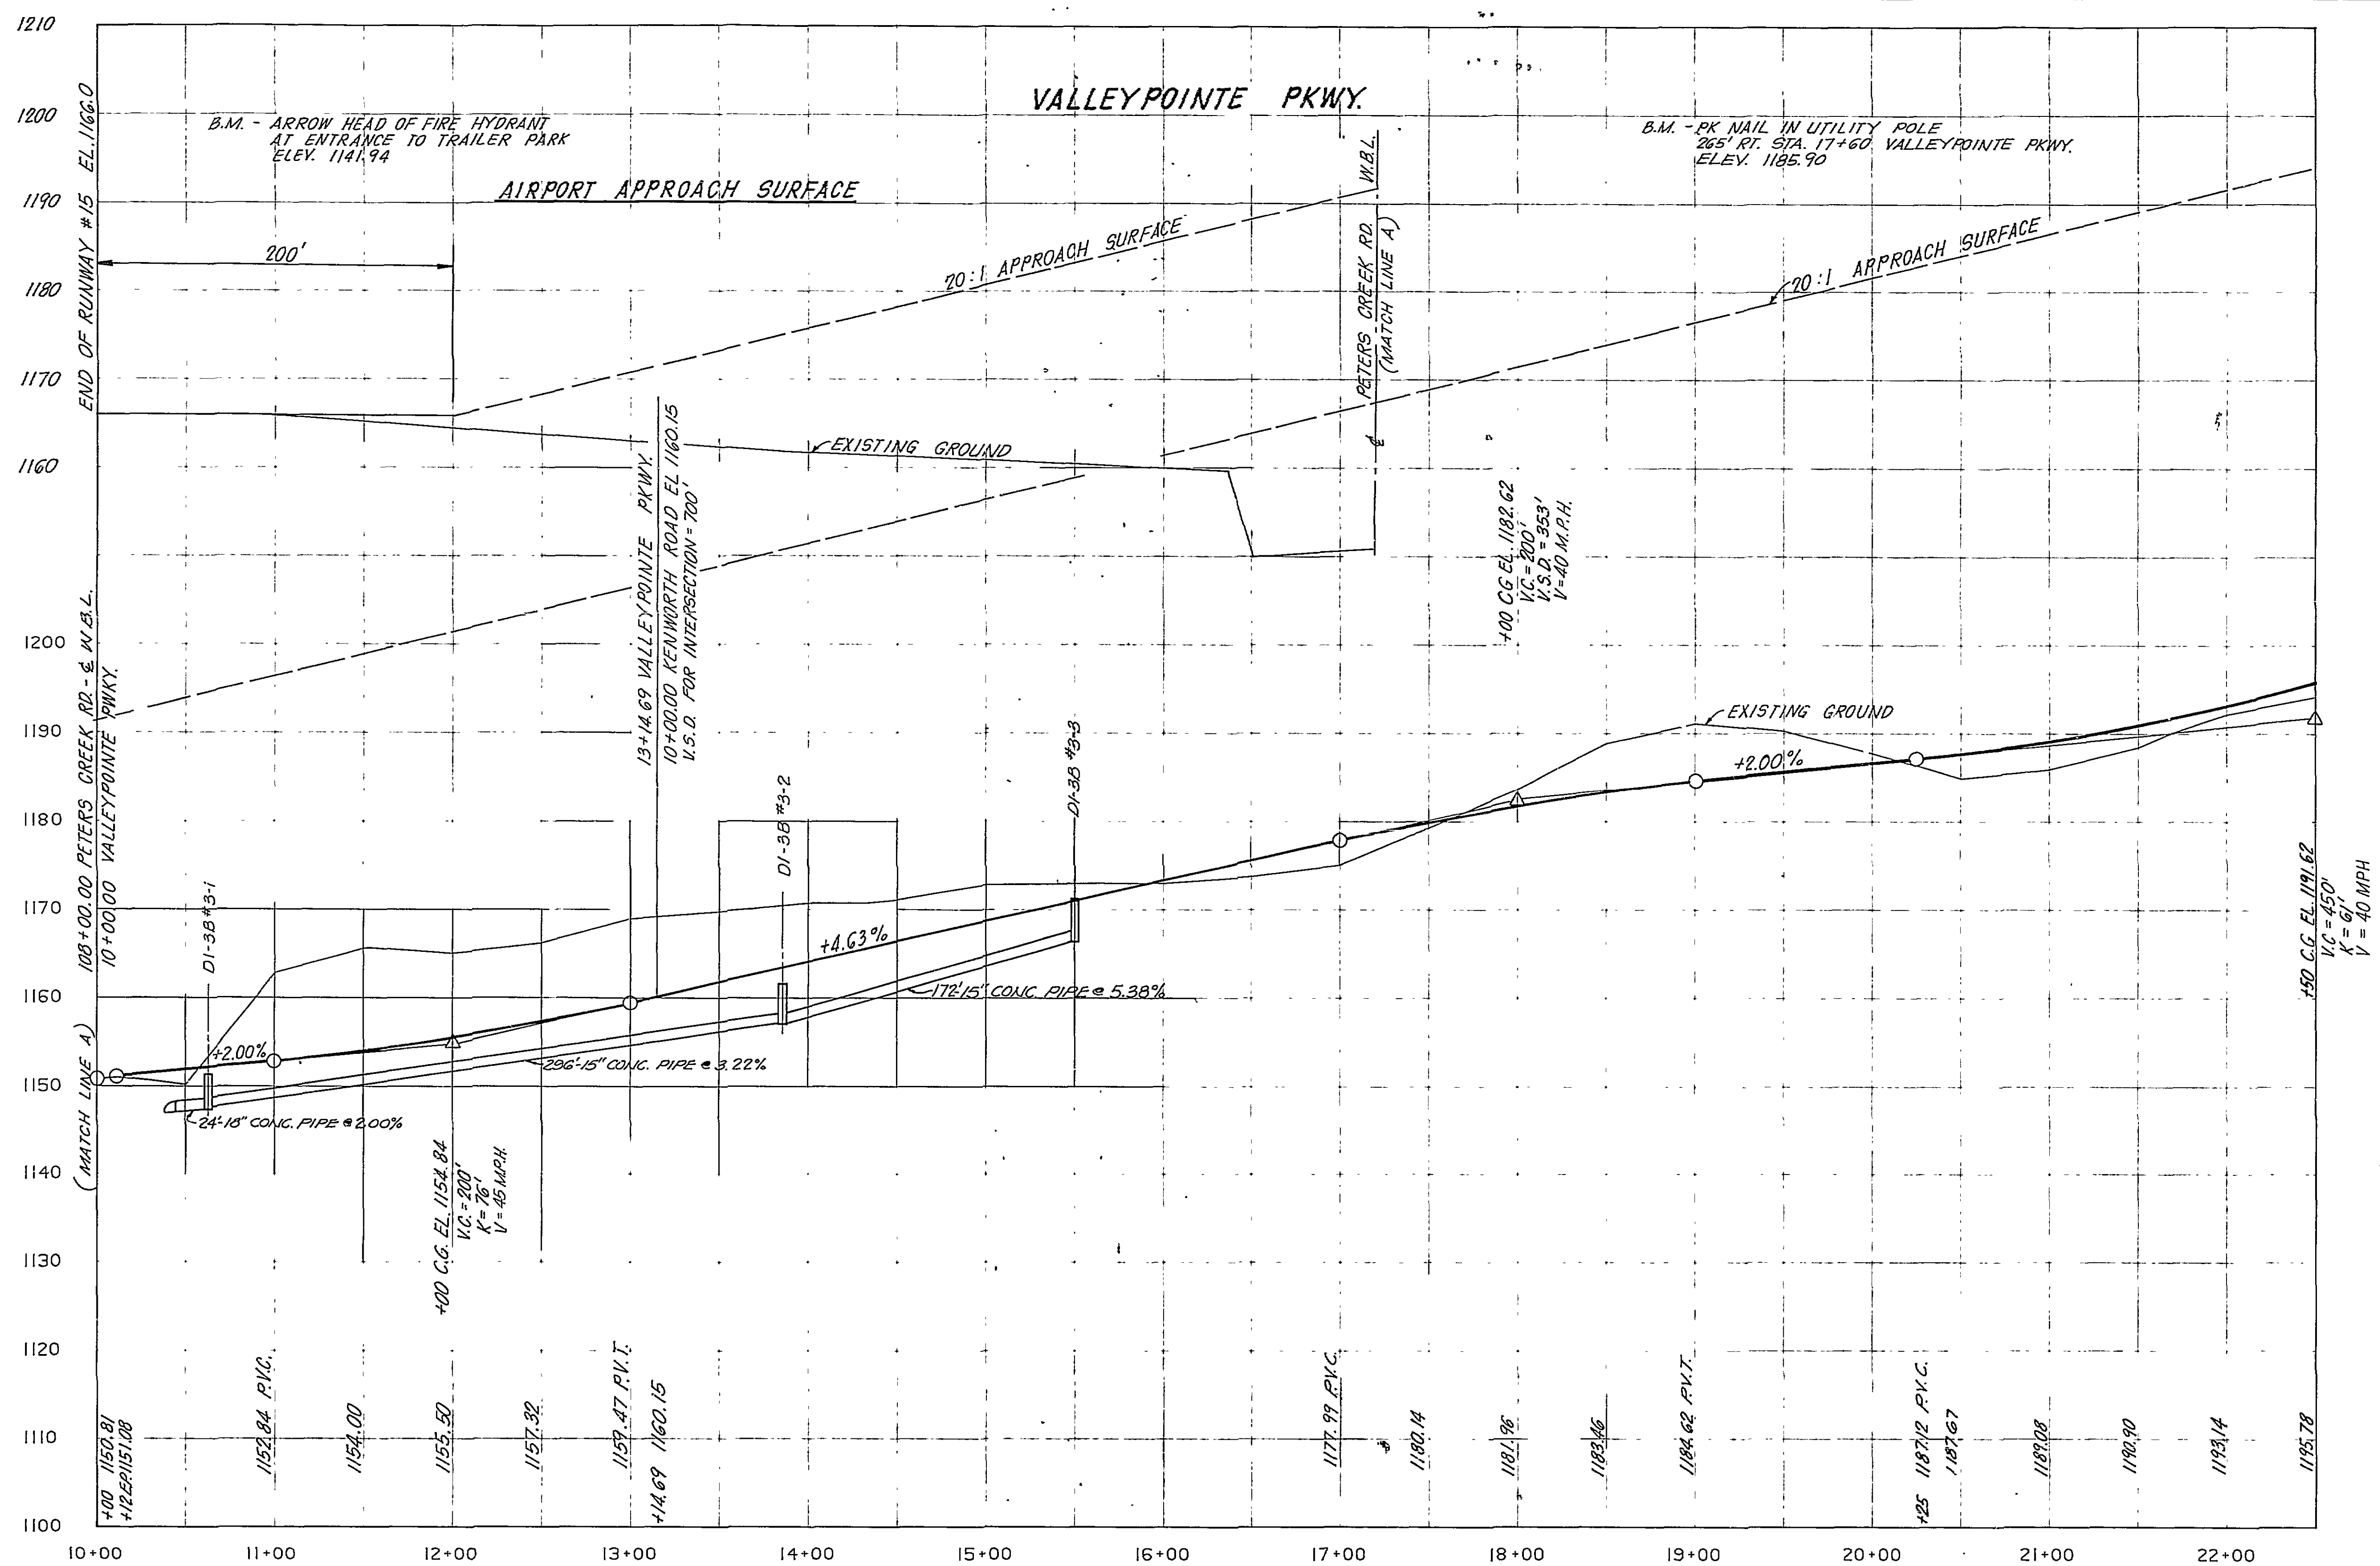

REVISION	DATE	DESCRIPTION	BY	APP
DESIGNED	<i>2/10/88</i>	LINGERFELT DEVELOPMENT CORPORATION VALLEY POINTE - PHASE I		
DRAWN	DLY			
CHECKED	<i>H.A.</i>			
APPROVED	<i>J.P.B.</i>			
SUBMITTED	<i>J.P.B.</i>	ROADWAY PROFILE		
HAYES, SEAY, MATTERN & MATTERN		SCALE: 1" = 50' HOR.	COMM. NO.	5268 B
ARCHITECTS - ENGINEERS - PLANNERS		1" = 10' VER.	DATE	JUNE 1988
ROANOKE, VIRGINIA			SHEET	3A

RC-2992