
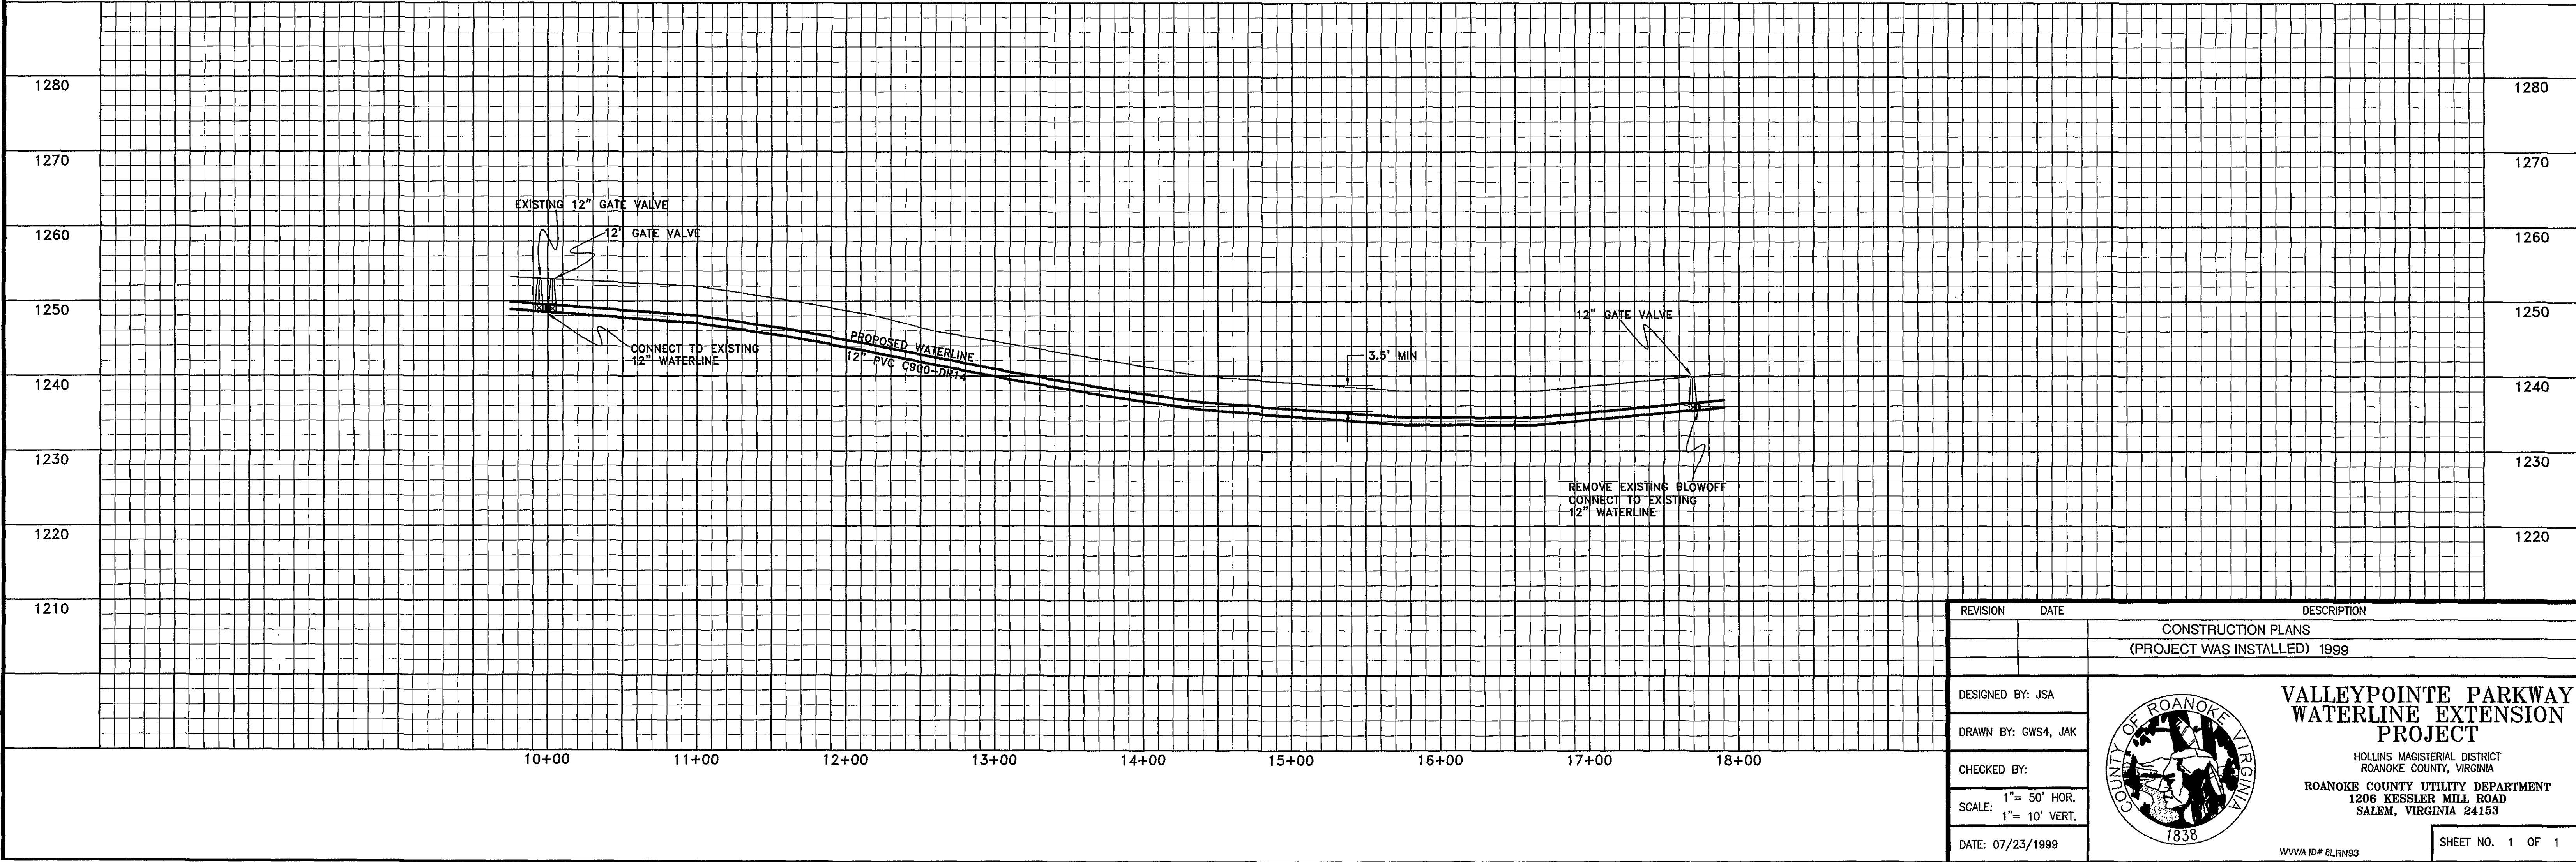


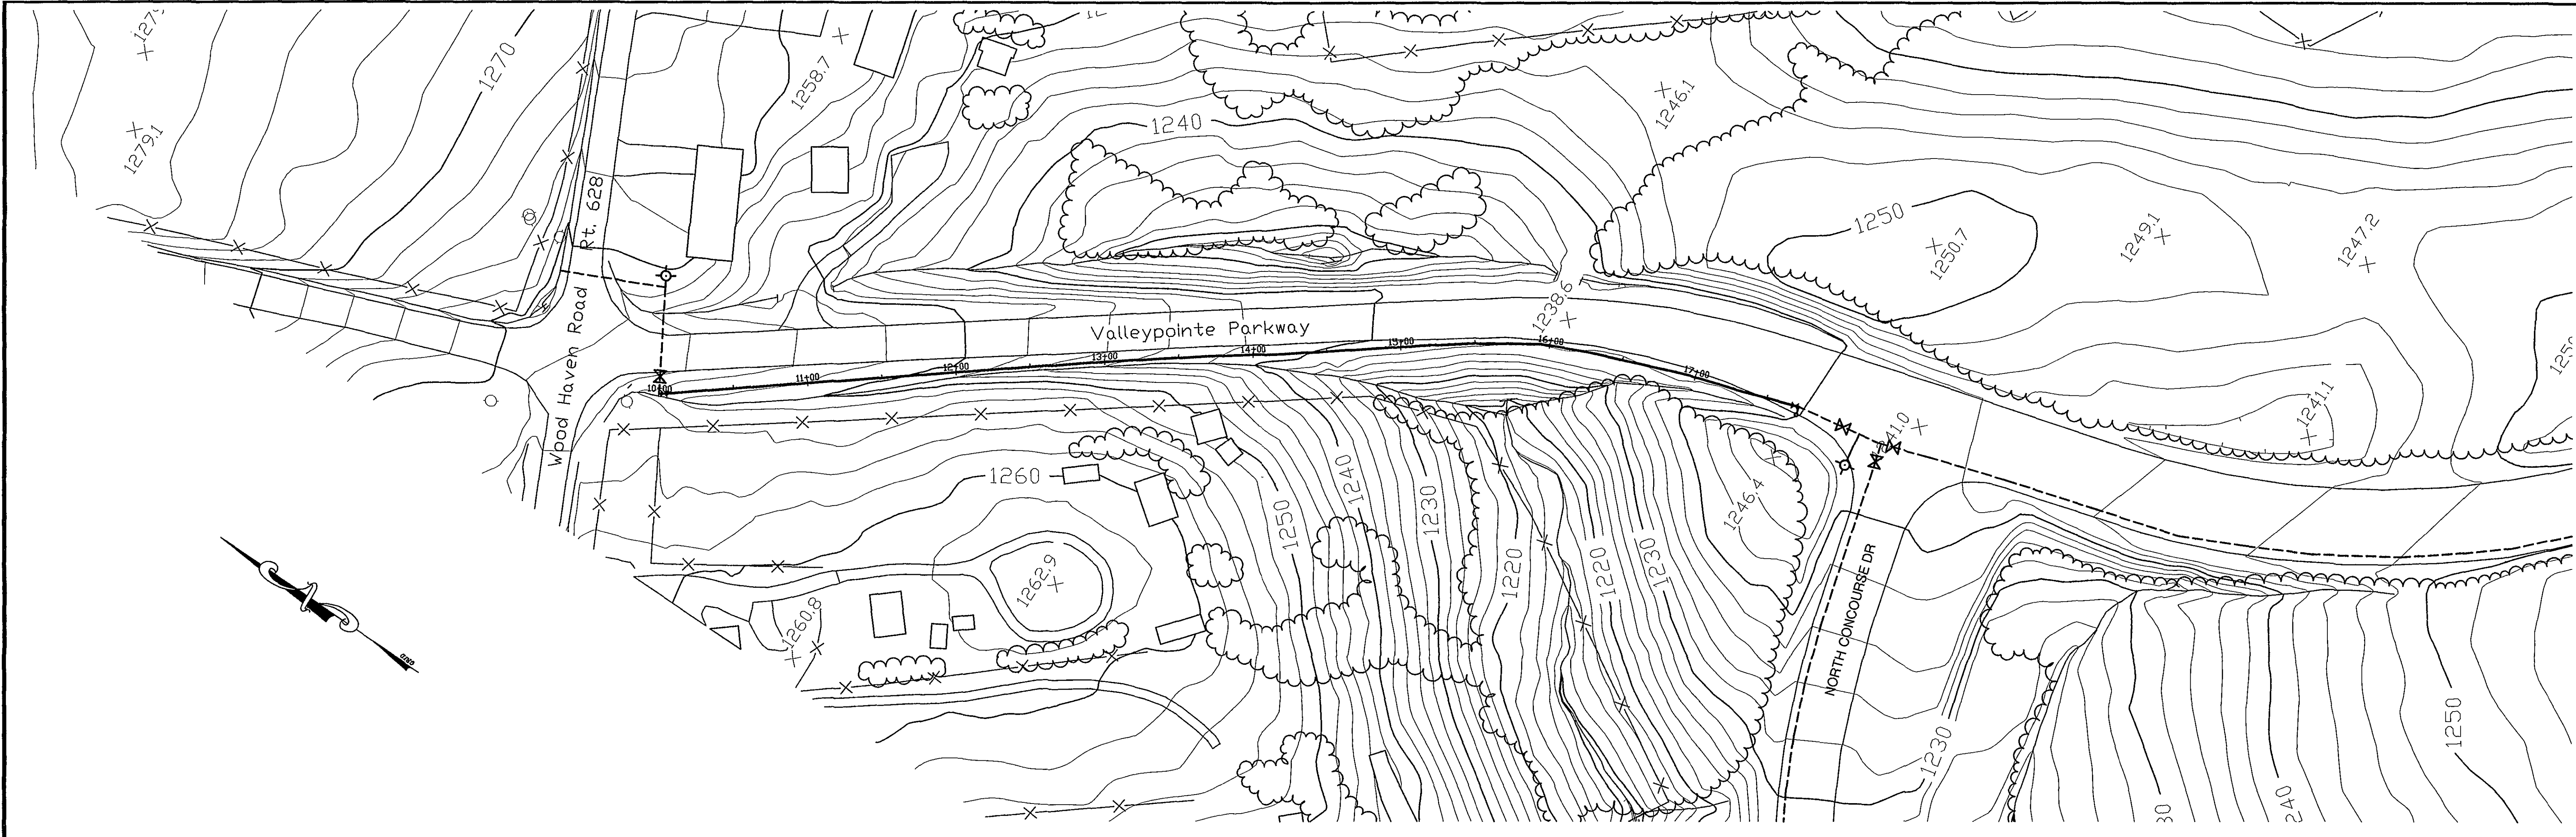

REVISION	DATE	DESCRIPTION
		CONSTRUCTION PLANS (PROJECT WAS INSTALLED) 1999

DESIGNED BY: JSA		VALLEYPOINTE PARKWAY WATERLINE EXTENSION PROJECT HOLLINS MAGISTERIAL DISTRICT ROANOKE COUNTY, VIRGINIA ROANOKE COUNTY UTILITY DEPARTMENT 1206 KESSLER MILL ROAD SALEM, VIRGINIA 24153
DRAWN BY: GWS4, JAK		
CHECKED BY:		
SCALE: 1" = 50' HOR. 1" = 10' VERT.		
DATE: 07/23/1999		

WWW.AID# 6L.FN93

SHEET NO. 1 OF 1