


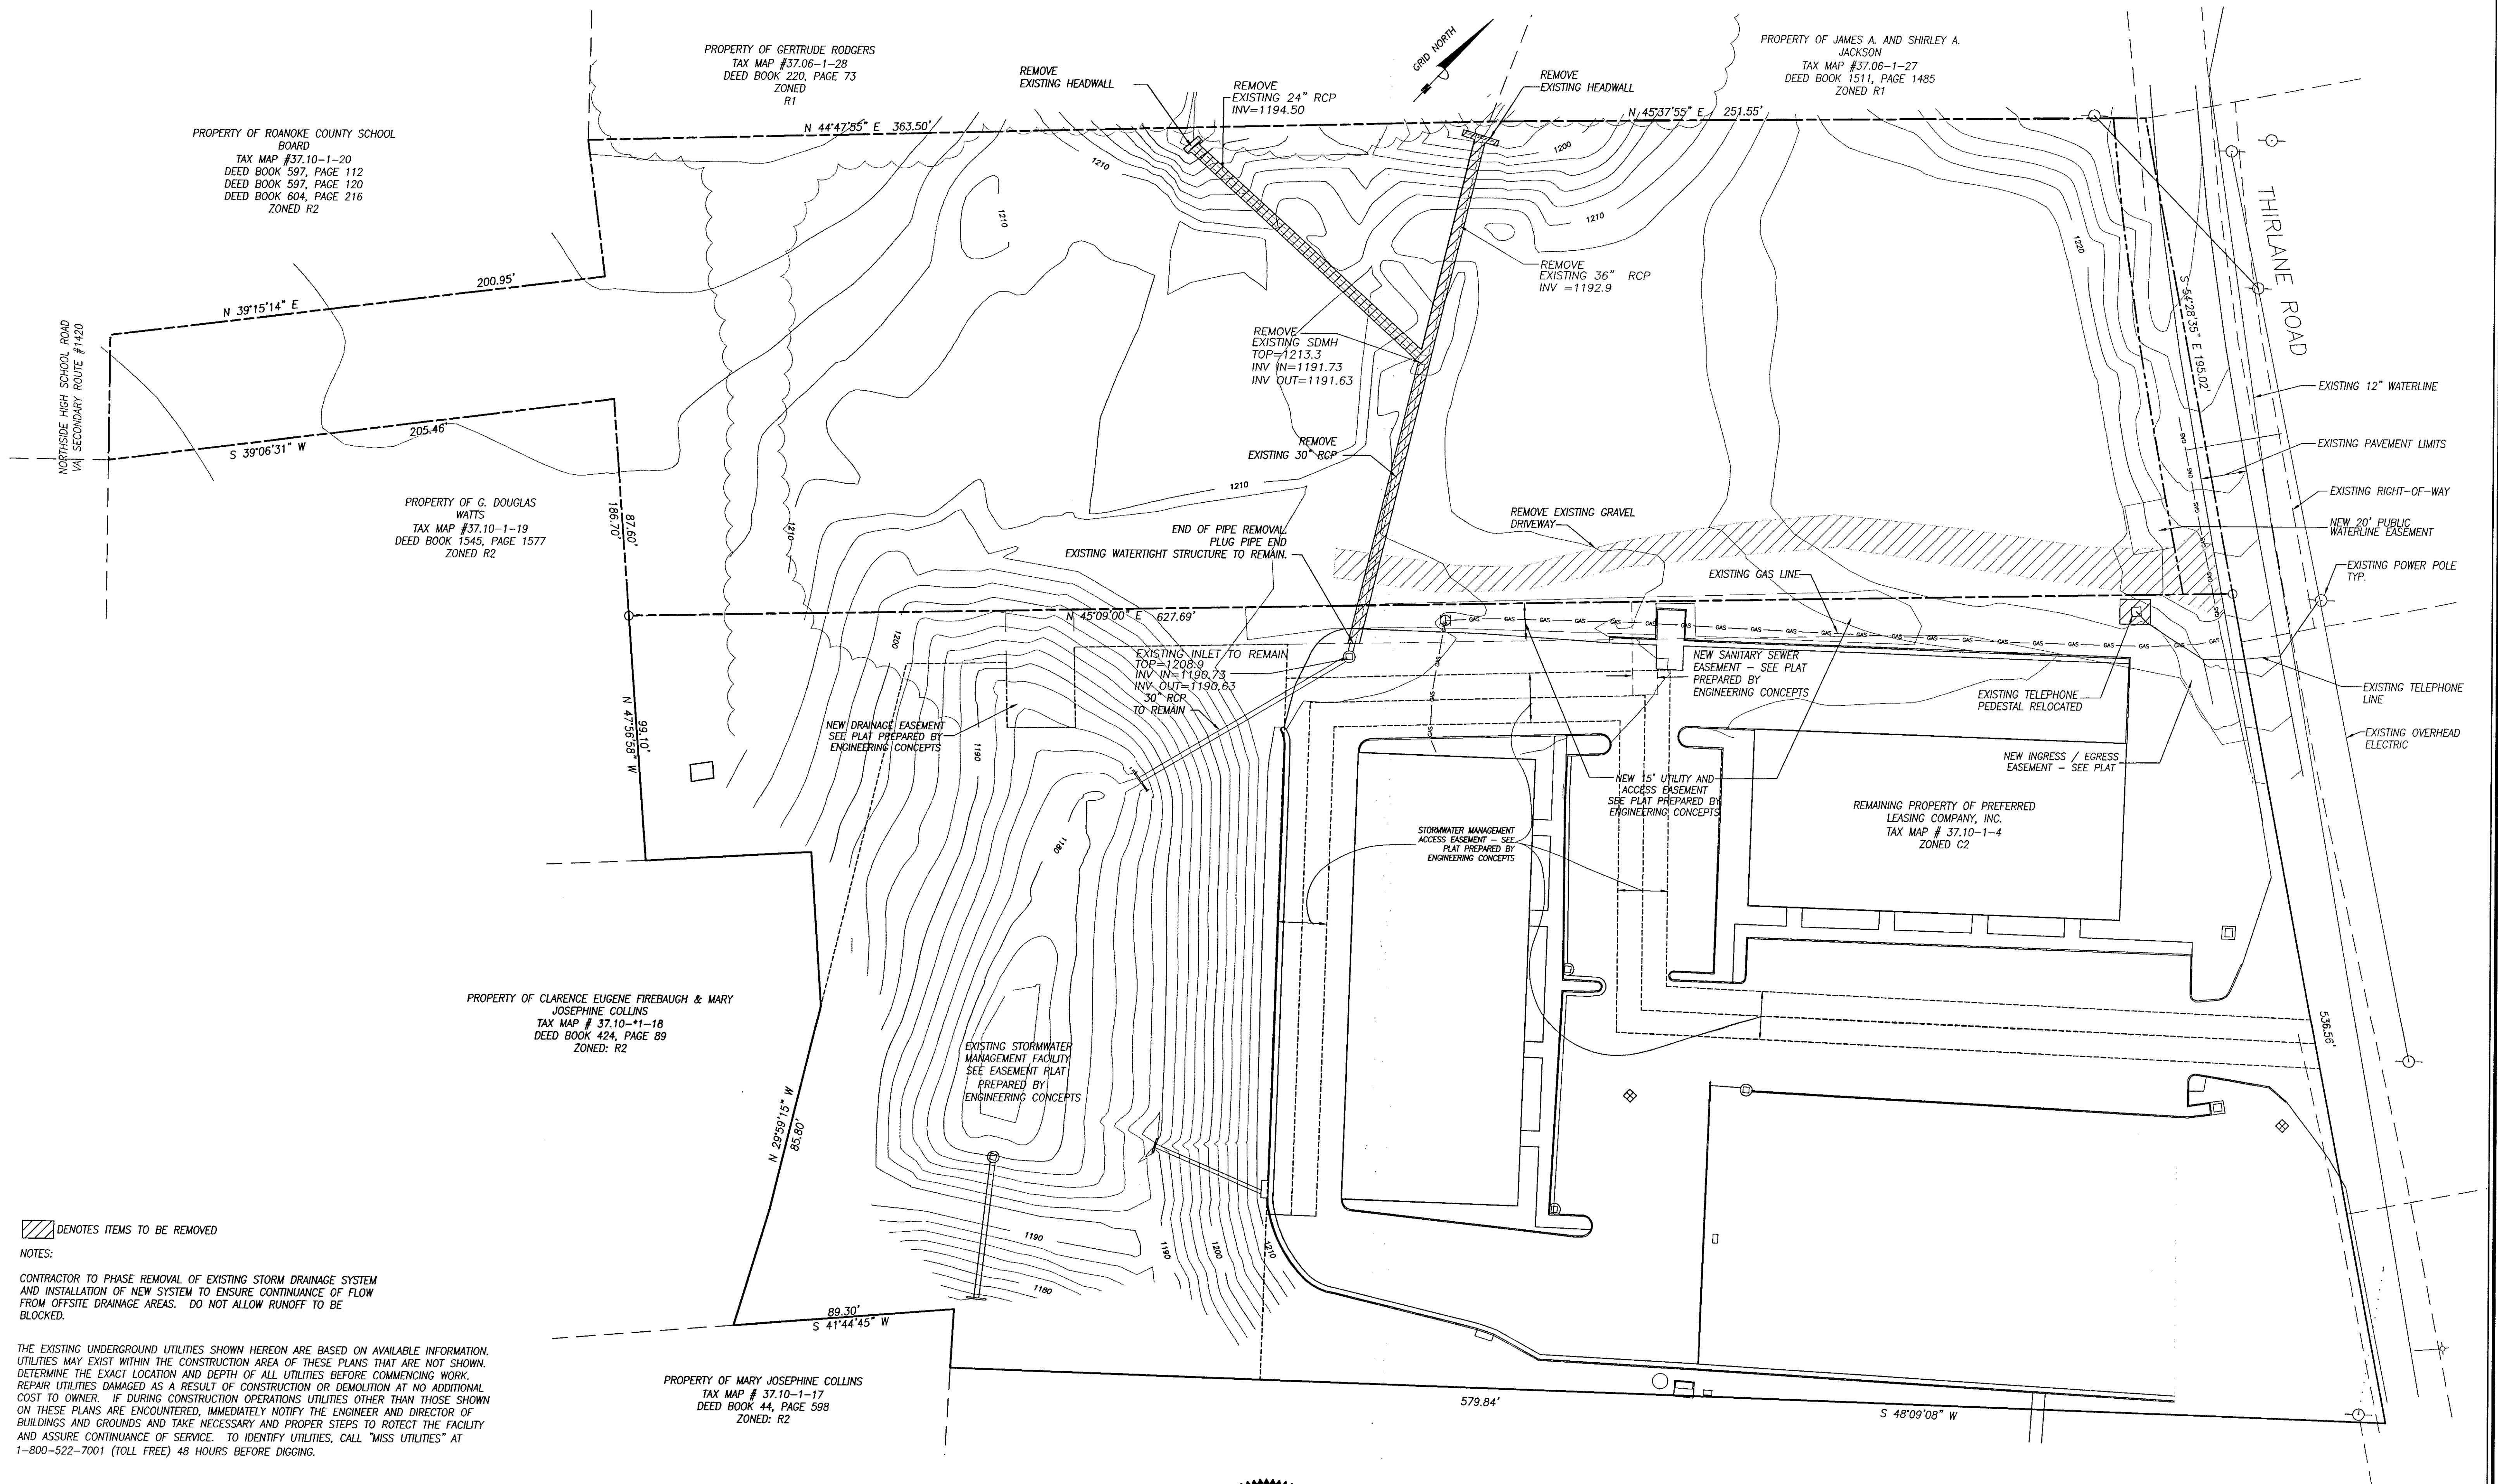


/// DENOTES ITEMS TO BE REMOVED

NOTES:


CONTRACTOR TO PHASE REMOVAL OF EXISTING STORM DRAINAGE SYSTEM AND INSTALLATION OF NEW SYSTEM TO ENSURE CONTINUANCE OF FLOW FROM OFFSITE DRAINAGE AREAS. DO NOT ALLOW RUNOFF TO BE BLOCKED.

THE EXISTING UNDERGROUND UTILITIES SHOWN HEREON ARE BASED ON AVAILABLE INFORMATION. UTILITIES MAY EXIST WITHIN THE CONSTRUCTION AREA OF THESE PLANS THAT ARE NOT SHOWN. DETERMINE THE EXACT LOCATION AND DEPTH OF ALL UTILITIES BEFORE COMMENCING WORK. REPAIR UTILITIES DAMAGED AS A RESULT OF CONSTRUCTION OR DEMOLITION AT NO ADDITIONAL COST TO OWNER. IF DURING CONSTRUCTION OPERATIONS UTILITIES OTHER THAN THOSE SHOWN ON THESE PLANS ARE ENCOUNTERED, IMMEDIATELY NOTIFY THE ENGINEER AND DIRECTOR OF BUILDINGS AND GROUNDS AND TAKE NECESSARY AND PROPER STEPS TO PROTECT THE FACILITY AND ASSURE CONTINUANCE OF SERVICE. TO IDENTIFY UTILITIES, CALL "MISS UTILITIES" AT 1-800-522-7001 (TOLL FREE) 48 HOURS BEFORE DIGGING.

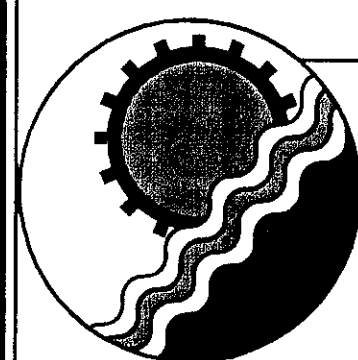

ENGINEERING CONCEPTS, INC.

20 S. ROANOKE ST., PO BOX 619
FINCASTLE, VIRGINIA 24090
540.473.1253 FAX: 540.473.1254

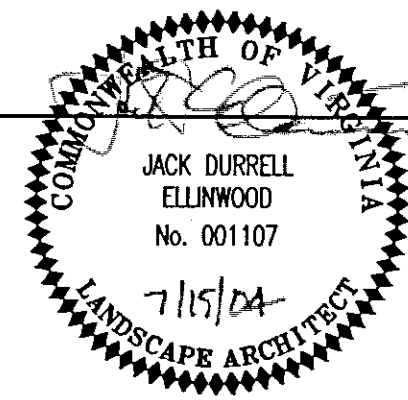

No.	Revision	By	Appd	Date	Drawn	JSC/WTR
1	COUNTY COMMENTS OF MAY 18, 2004	DRB	JDE	6-02-04	Designed	JDE
2	COUNTY COMMENTS OF JUNE 22, 2004	MSWJ	JDE	7-15-04	Checked	JDE
					Approved	JDE

VERIZON WIRELESS
THIRLANE ROAD SWITCHING CENTER
DEMOLITION & OVERVIEW PLAN
ROANOKE COUNTY, VIRGINIA

SCALE: 1"=30'
JULY, 2004
PROJECT: 04016
4 of 15