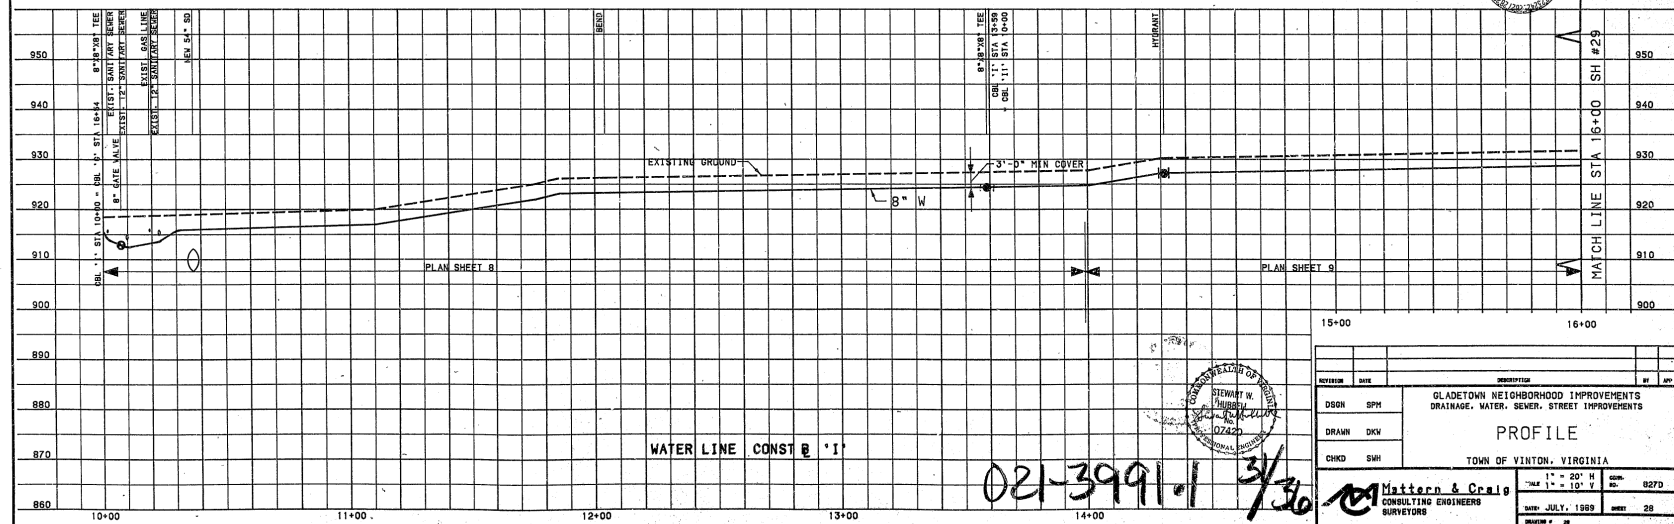


021-3991-1 3/30

REVISION	DATE	DESCRIPTION	BY
DSGN	SPK	GLADETOWN NEIGHBORHOOD IMPROVEMENTS DRAINAGE, WATER, SEWER, STREET IMPROVEMENTS	
DRAWN	DCK	PROFILE	
CHKD	SWH	TOWN OF VINTON, VIRGINIA	
HARRIS & CRAIG CONSULTING ENGINEERS SURVEYORS		DATE: JULY, 1989 SHEET: 28	