


1" = 1,000'

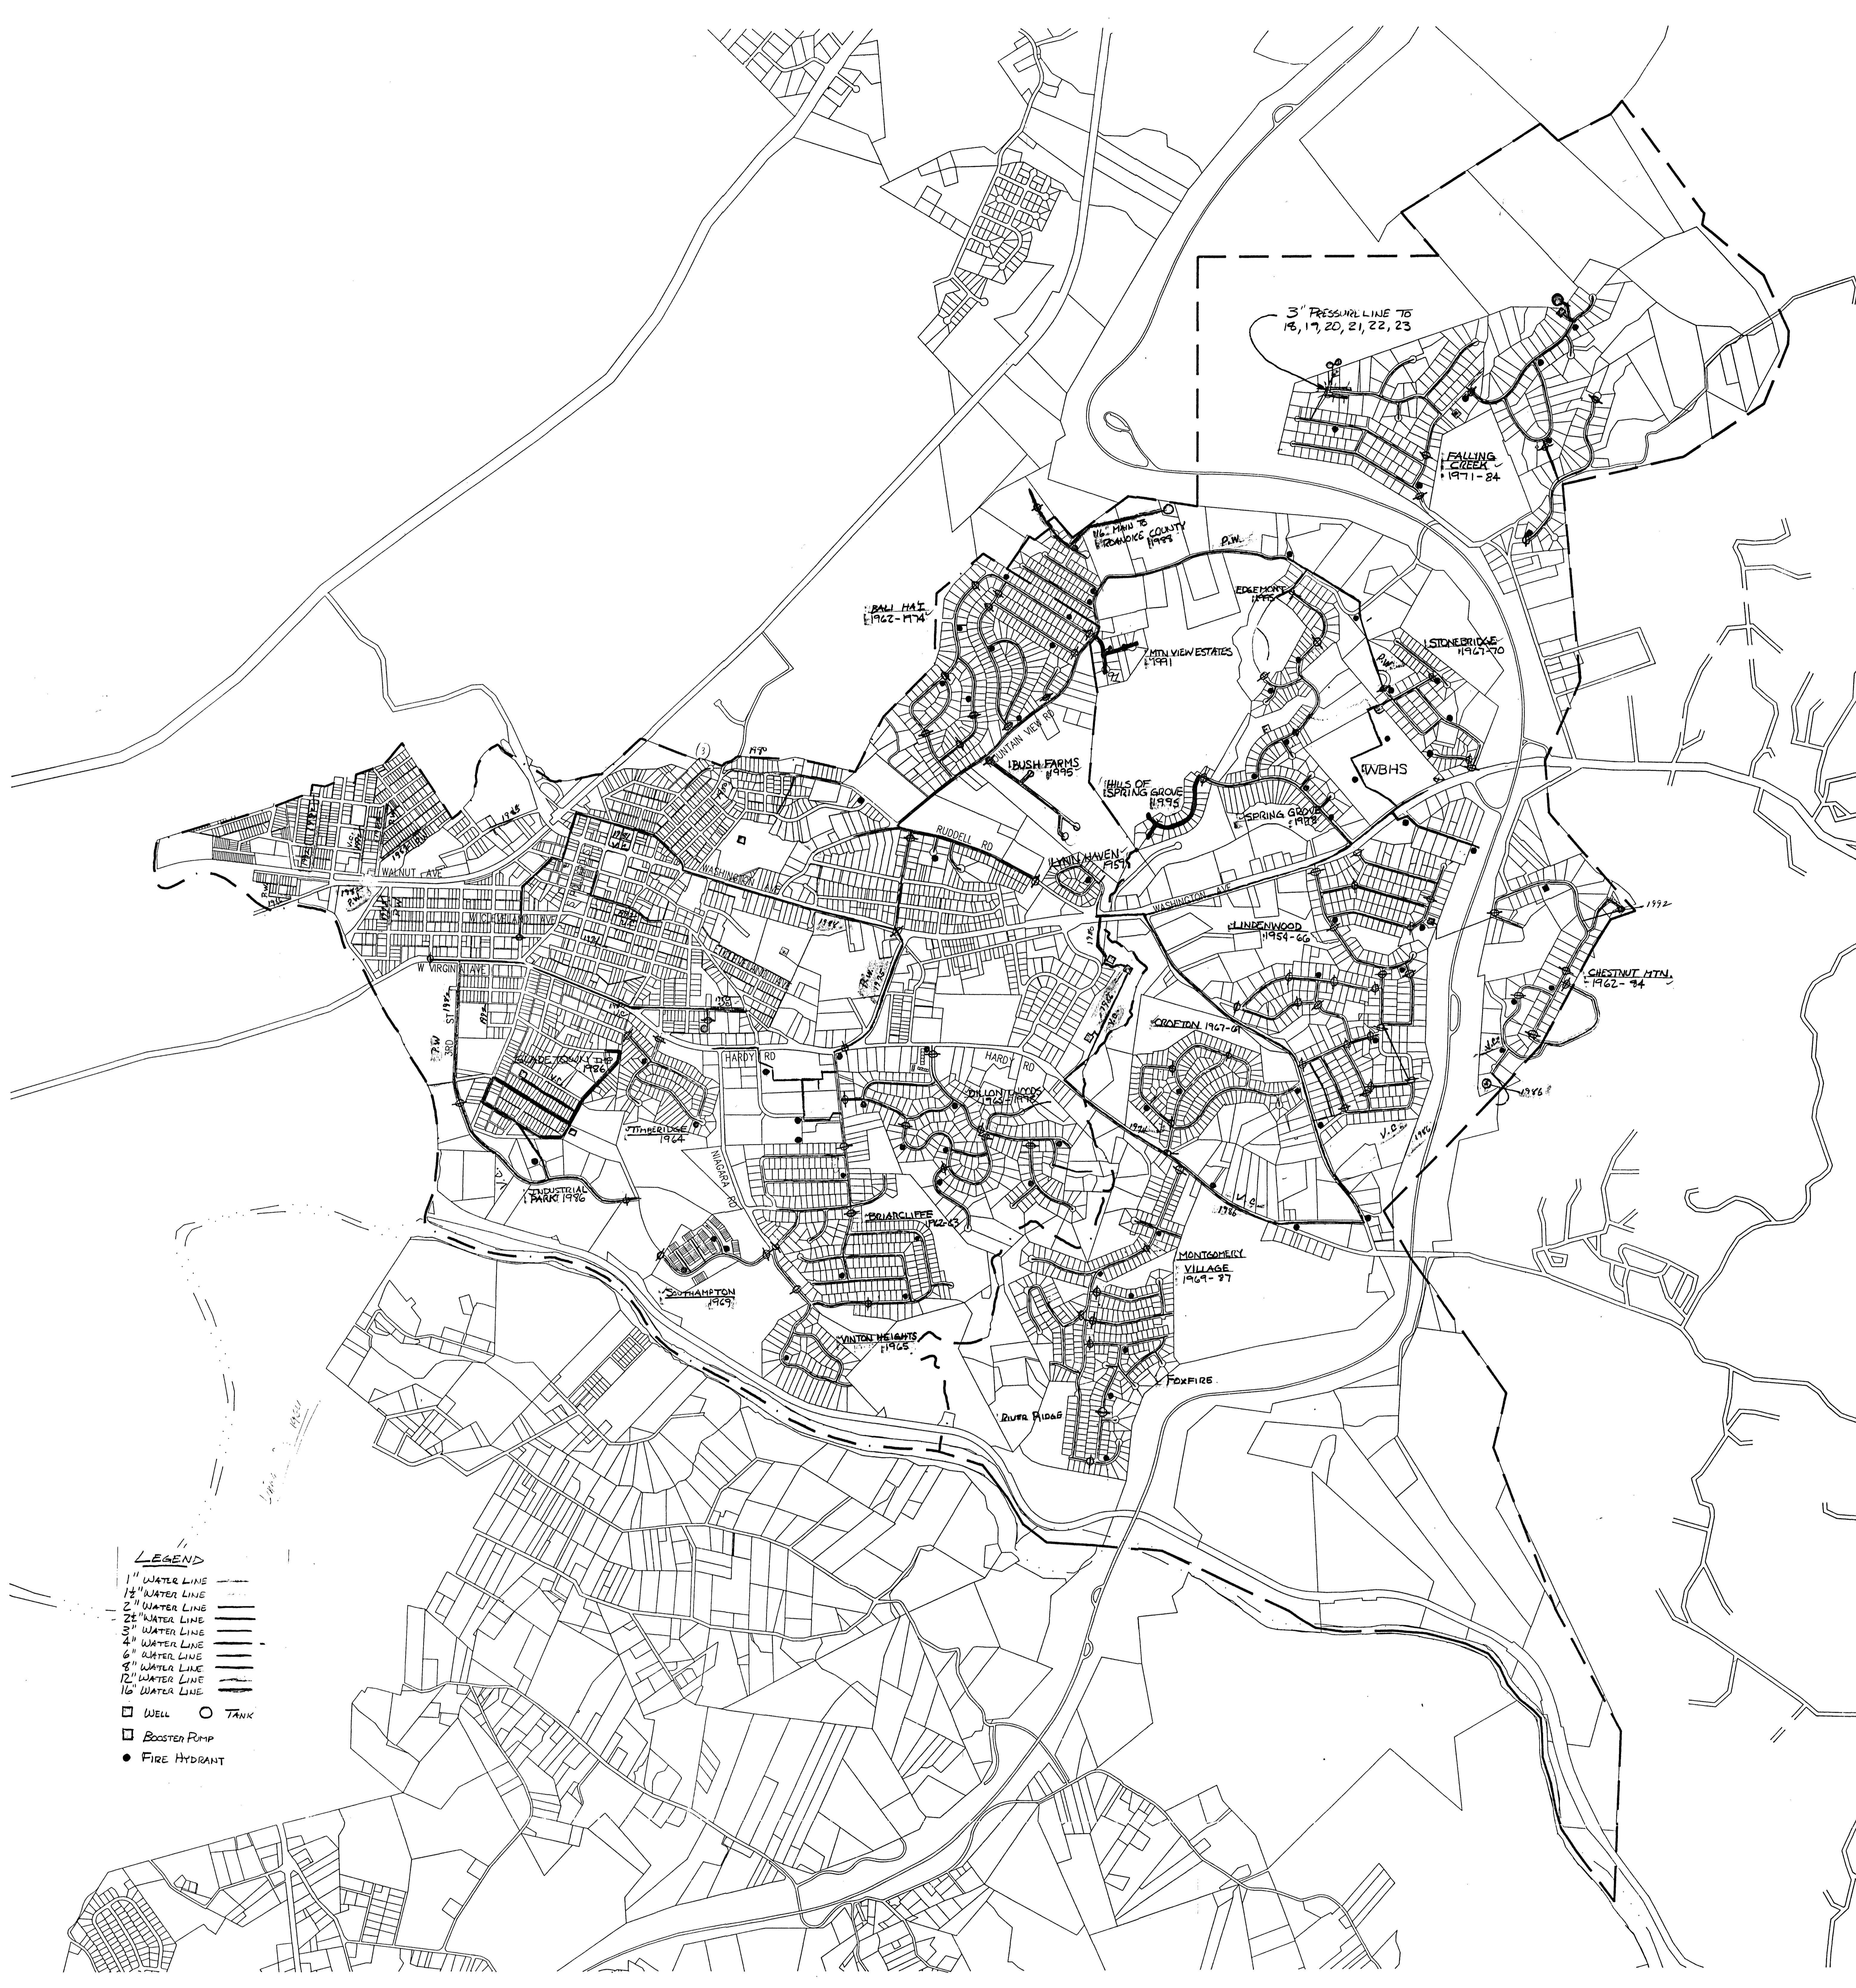

- LEGEND**
- 1" WATER LINE
 - 1 1/2" WATER LINE
 - 2" WATER LINE
 - 3" WATER LINE
 - 4" WATER LINE
 - 6" WATER LINE
 - 8" WATER LINE
 - 12" WATER LINE
 - 16" WATER LINE
 - WELL ○ TANK
 - BOOSTER PUMP
 - FIRE HYDRANT