


1" = 1,000'

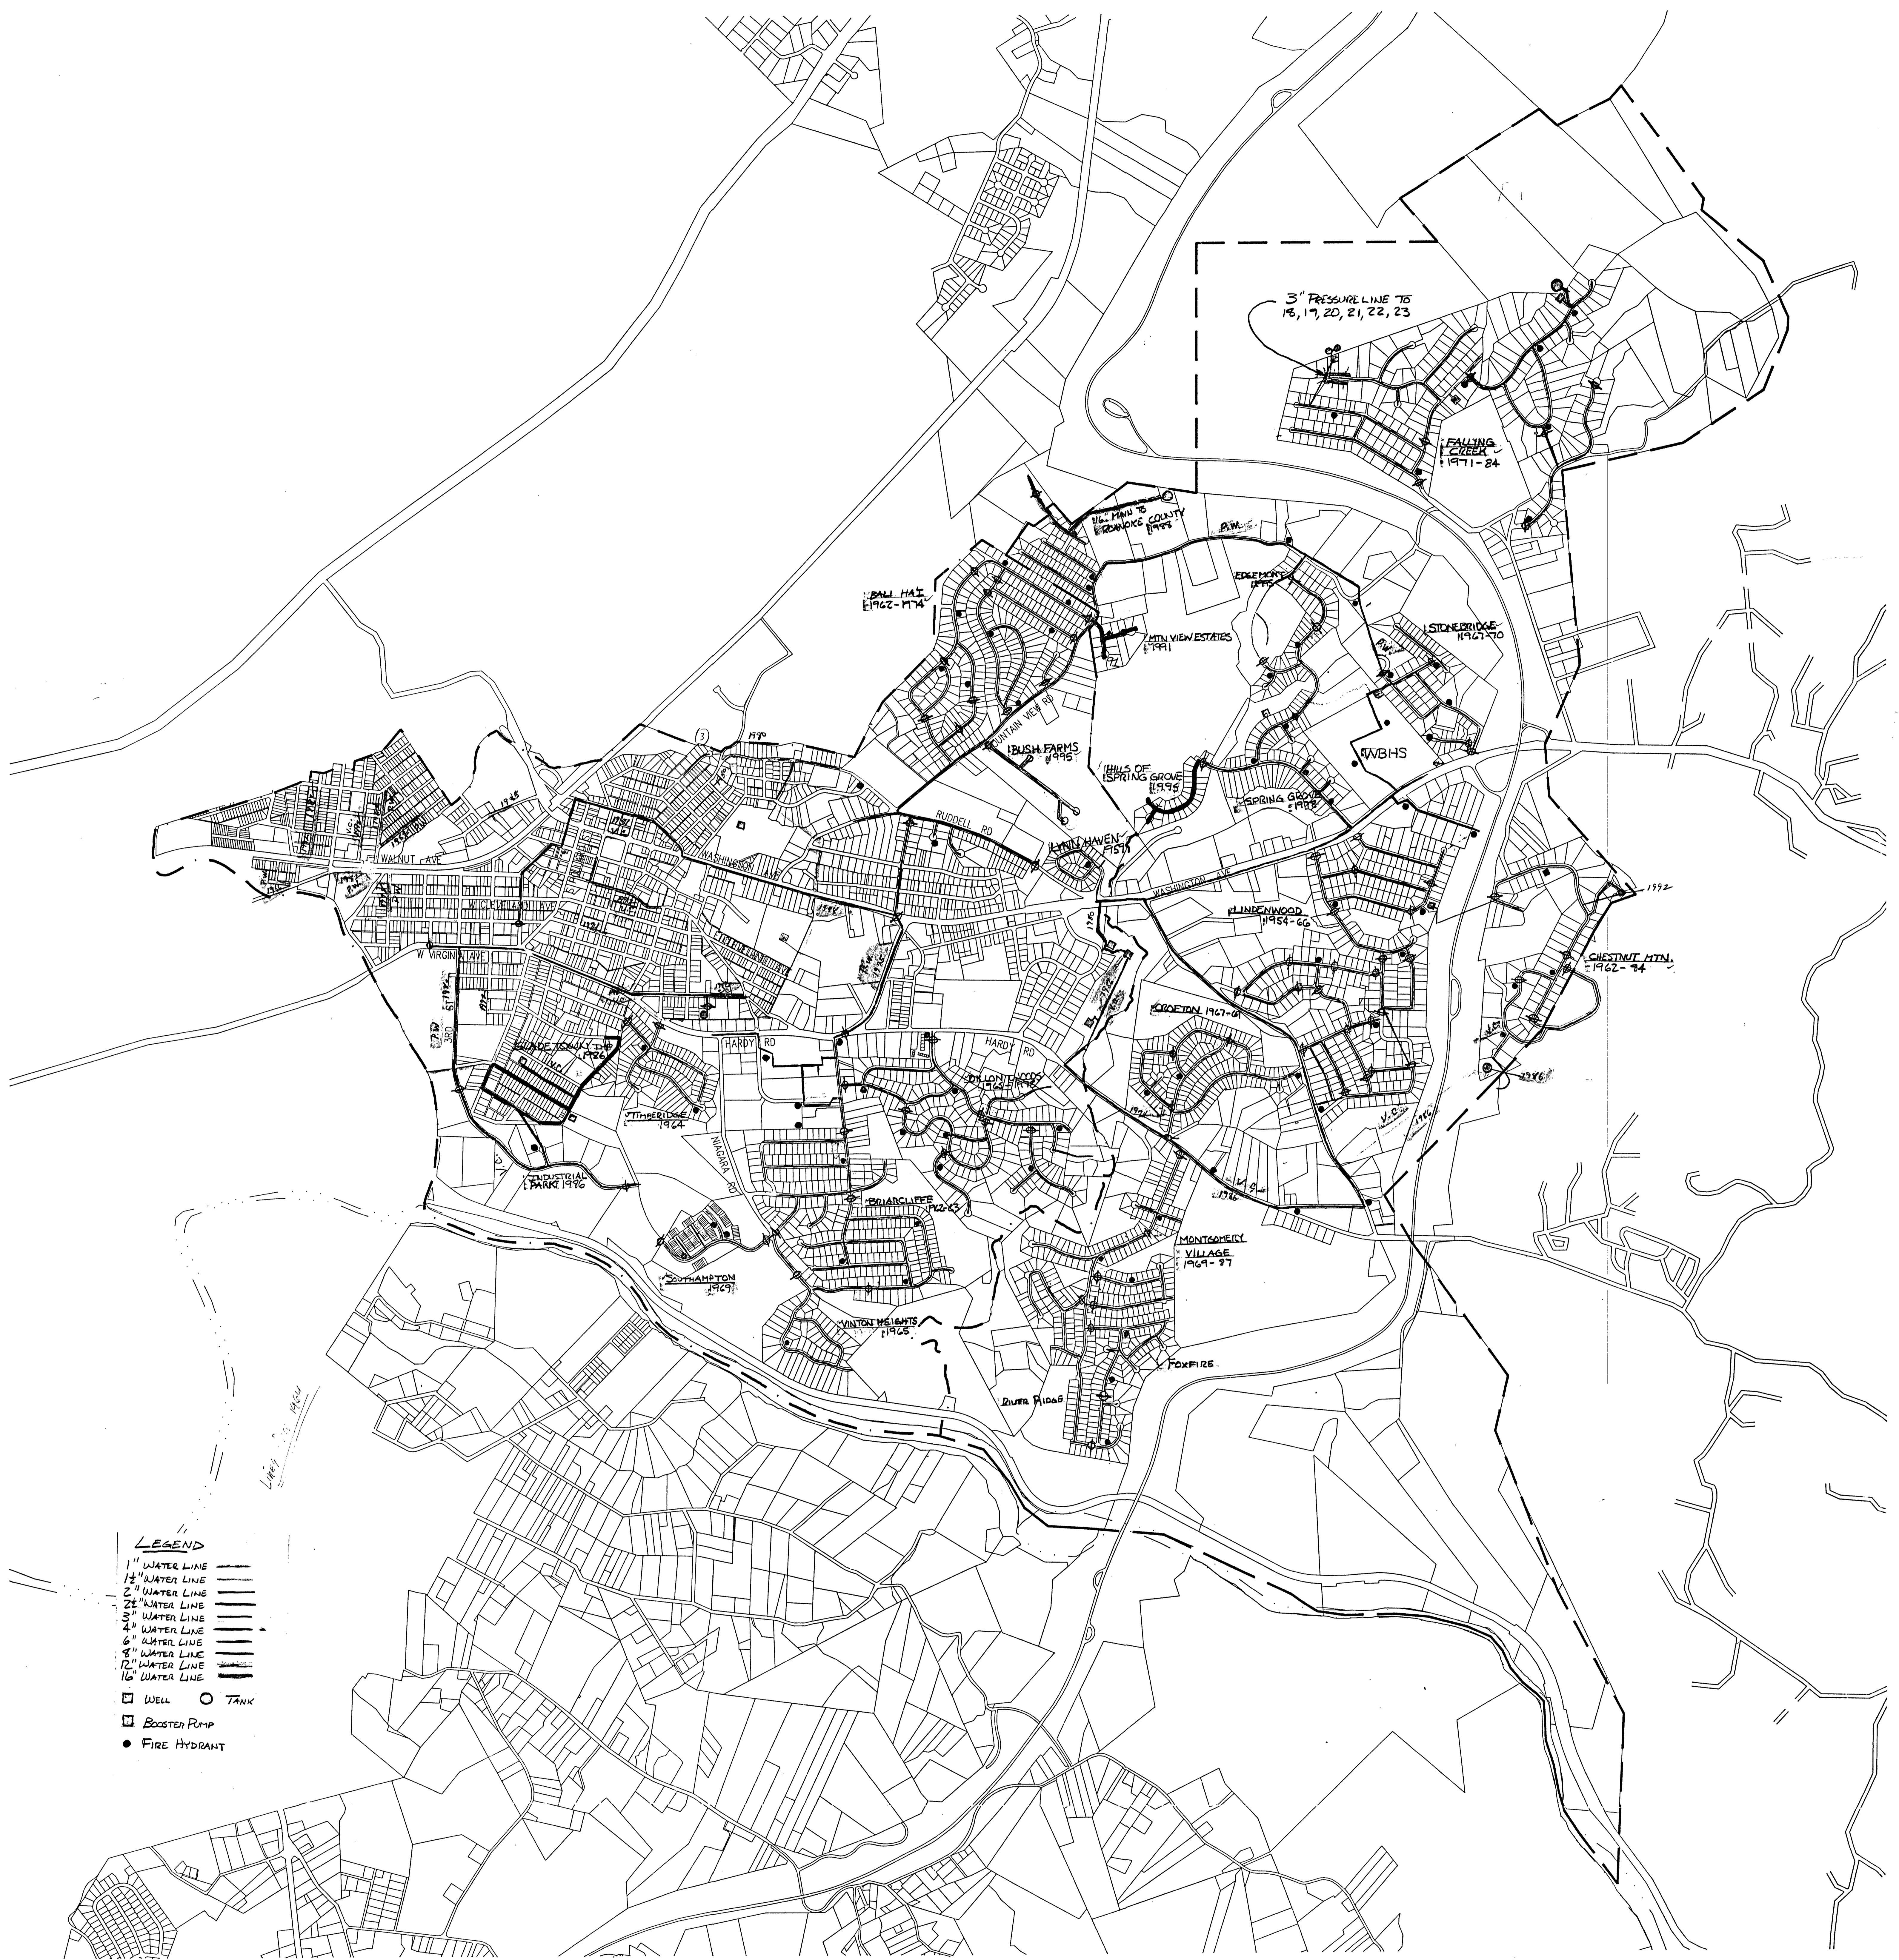

LEGEND

- 1" WATER LINE
- 2" WATER LINE
- 3" WATER LINE
- 4" WATER LINE
- 6" WATER LINE
- 8" WATER LINE
- 12" WATER LINE
- 16" WATER LINE
- WELL
- TANK
- BOOSTER PUMP
- FIRE HYDRANT